
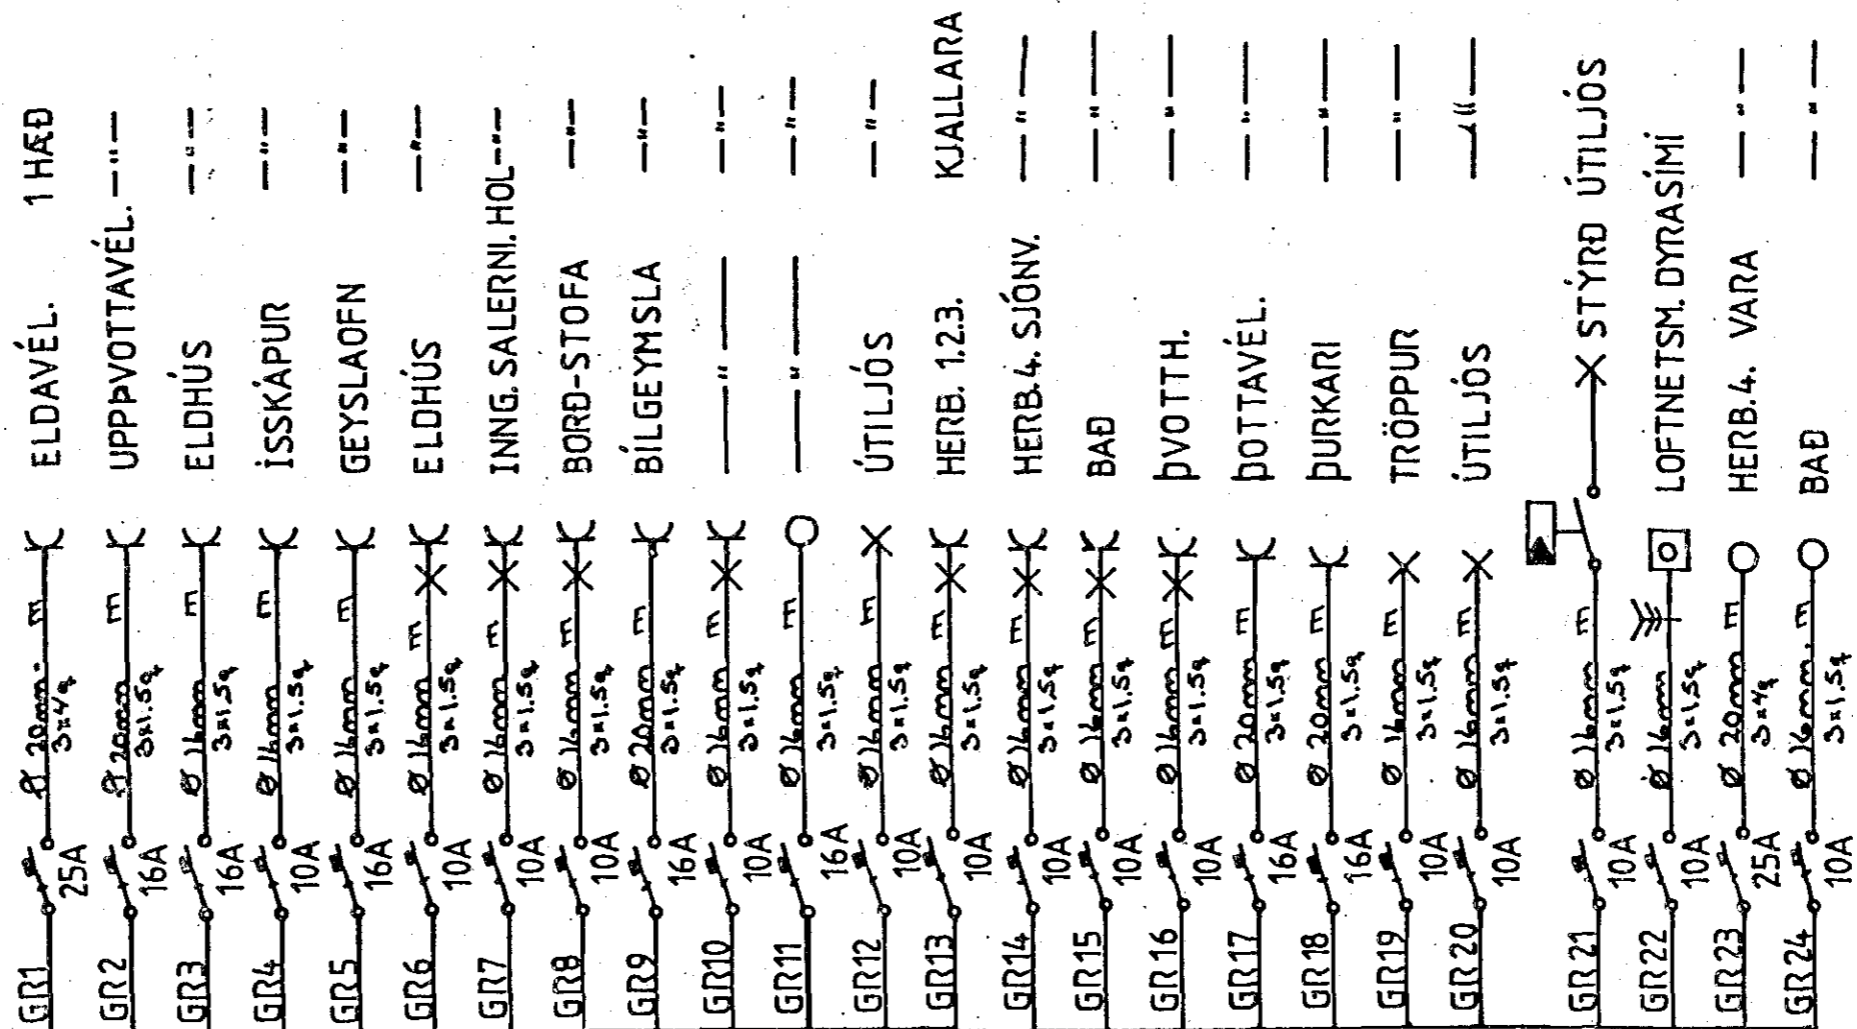


HÚSVEITA TENGIST A T-FASA

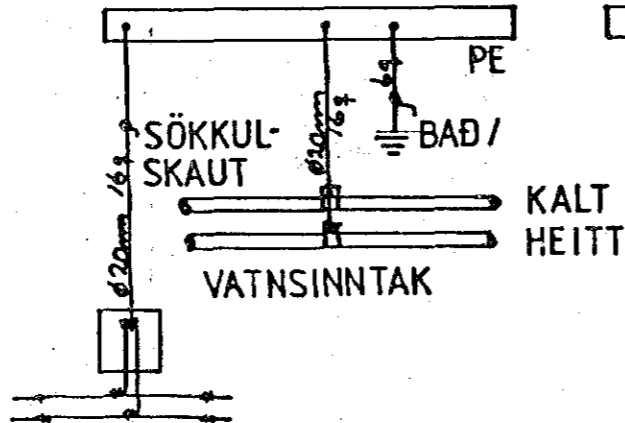

UTG.	DAGS.	TEKN.	BREYTT	YFRF.	SAMP.	DAGS. 27-9-88	VERKNR.	GEYMSLUNR.	TEKN. NR.	NÆSTA TEKN. NR.	ÚTG.
							JÚLIUS JÓHANNESSON	TRADARBERG 25			
							RAFMAGNSTÆKNIFR.	HAFNARFIRÐI.	EINLÍNUMYND.		