

T.O.1


80 x 80 sm

Wh

63 A
AÐALROFI

HEIMTAUG R.H.
50 mm PL.P.

EIRSKINNA Á VEGG
VIÐ VATNSINNTAK

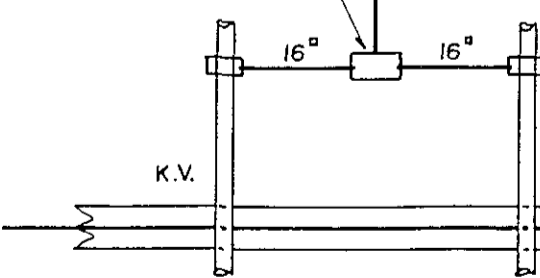

SÖKKULJARÐSKAUT

DVERGHOLT I · HAFNARFIRÐI					MKV. /	
EINLÍNUMYND AF TÖFLU 0.1					TEIKN NR. 2	
					NÆSTA TEIKN. NR. VERKNR.	
					BL. 2 AF 6	
					UTG. A	
					GEYMSLUNR. 25 - 35	

A	91.04.11	VINNUTEIKNING	S.Æ.	T.S.	<i>Trausti Sveinbjörnsson</i>
ÚTG.	DAGS.		TEIKN.	HANNAÐ	SAMÞYKKT

TERA RAFMAGNSVERKFRÆÐISTOFA
 TRAUSTI SVEINBJÖRNSSON RAFM IDNFR SIMI 687390
 EDMUND BELLERSEN RAFM TEKNFR SIMI 687368
 RAGNAR D STEFANSSON RAFM VERKFR SIMI 687335
 AGUST ÞORHALLSSON RAFM VERKFR SIMI 687805