


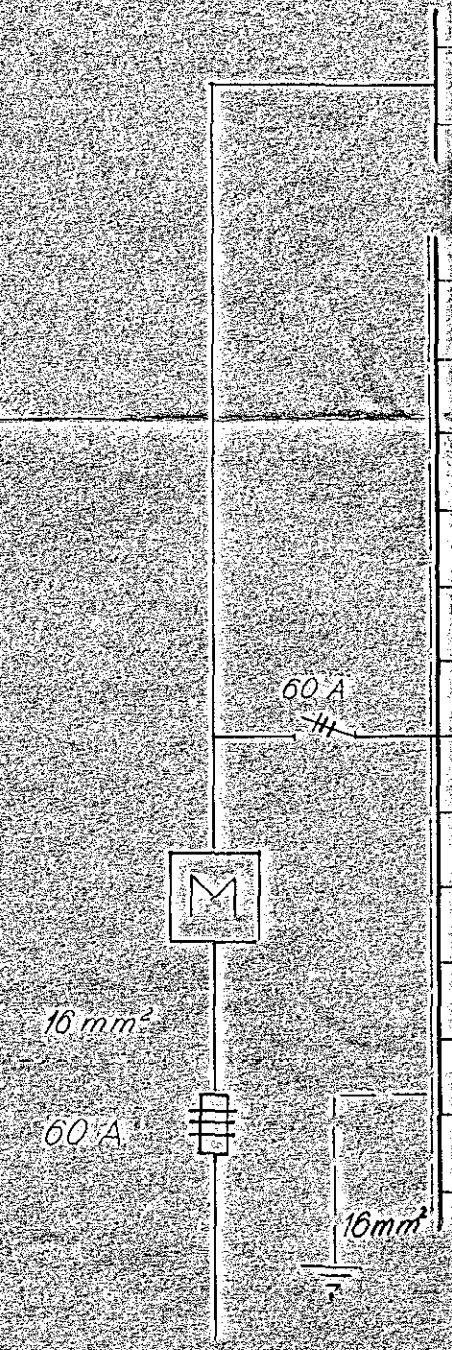

- Hitastíllar
- Bjalla
- 25 mm² Midstöð
- 25 mm² Ísskápur
- 10 A 15 mm² Utbygging
- 10 A 15 mm² Gangar, herbergi, úlitengill
- 10 A 15 mm² Svefnherbergi
- 25 A 6,0 mm² Kvist í kjallara
- 35 A 10,0 mm² Ofn í gúfubáð
- 10 A 15 mm² Stofa
- 10 A 15 mm² Eldhús
- 25 A 6,0 mm² Eldavél
- 25 A 6,0 mm² Bakarofn
- 15 A 25 mm² Uppvottavél
- 25 A 6,0 mm² } Þvottahús
- 25 A 6,0 mm² }
- 25 A 6,0 mm² }



Inntök samþykkt 5. 19. 1969
 Í. H. RAÐVEITU HAFNARFIARDAR
 Varkastóri
Róbert Þoróddsen

Grunnmynd kjallara

1167

ASBERG II GARÐAHREPPI	
Miklaberg	RAFLOGN
Mælikv. 1:50	Grunnmynd kjallara
Dags. apr. 1969	Þversníð Tengimynda
Teiknað	V. Þoróddsen
Nr. 10469-2	Sudurgötu 66 Hafnarfjörð