


BREIÐVANGUR

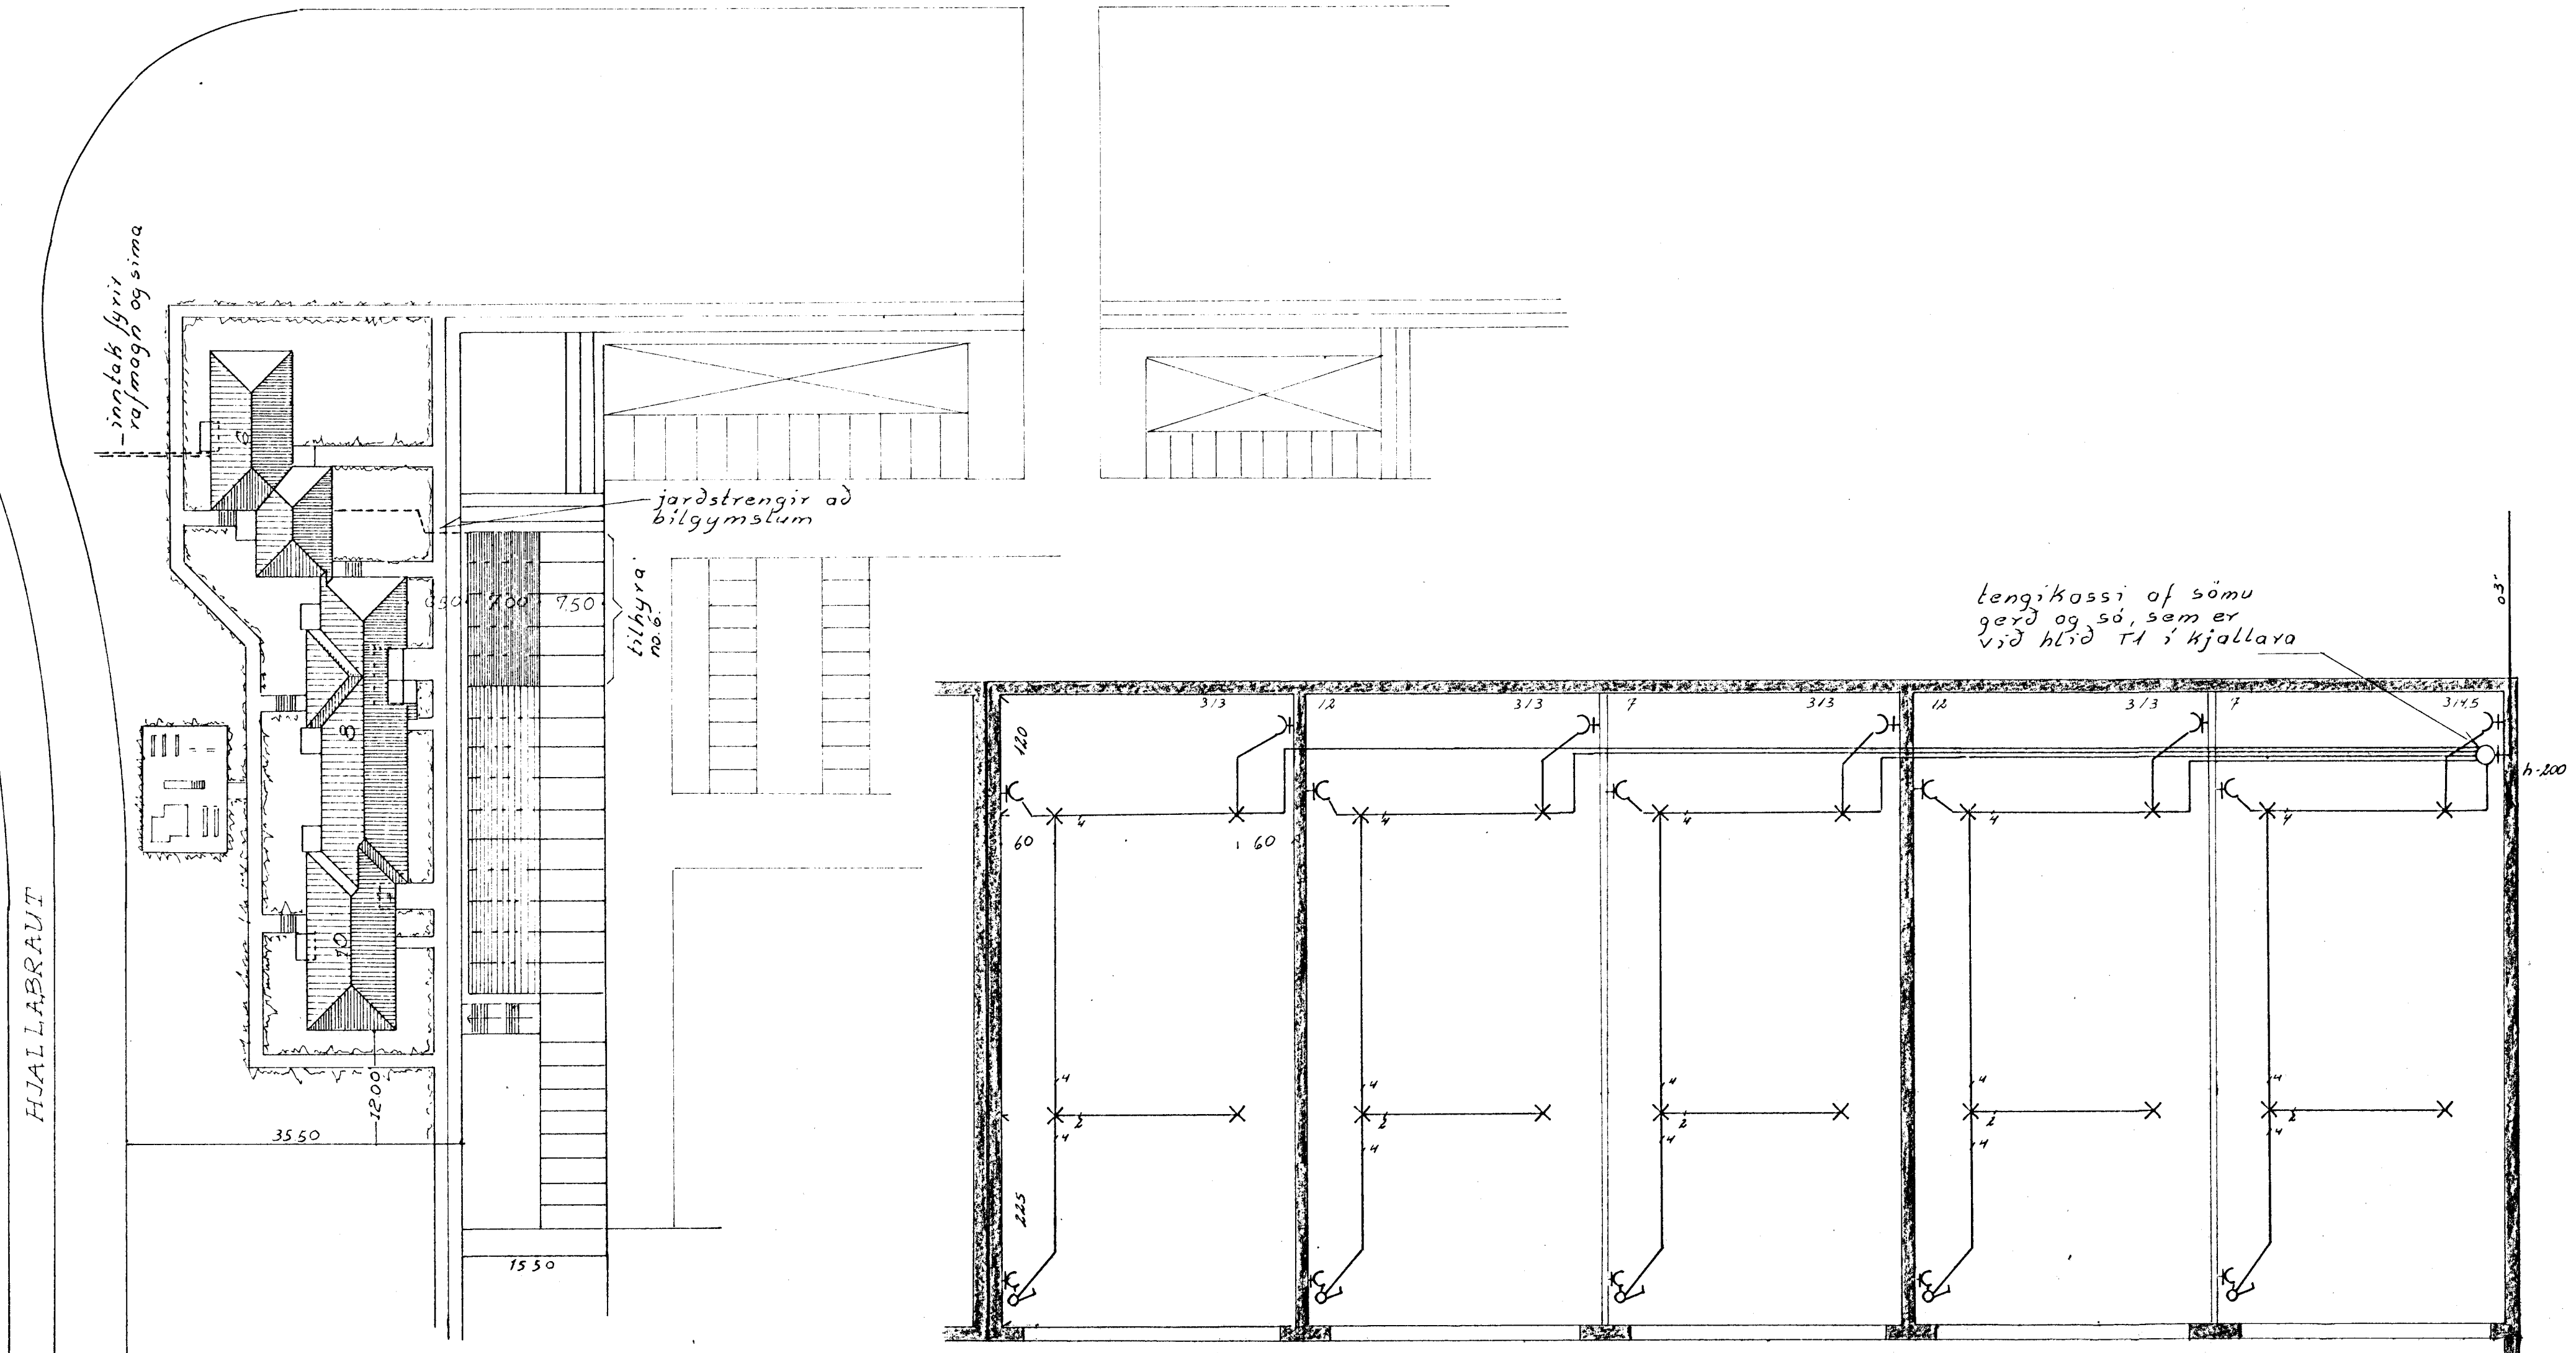

afstöðumynd
1:500

bilgeymslur
1:50

Breiðvangur 6	
Röflögn	veih. 73003 no. 6/8
afstöðumynd, bilgeymslur,	mál: 1:50, 1:500
	dags. 3.5.'73
	Gudm. Geir Jónsson