

12 13 14 15 16 17

Gólfhiti 20x2 PE-RT c/c 300

Gólfhiti 20x2 PE-RT c/c 300

Gólfhiti 20x2 PE-RT c/c 300

Gólfhiti 20x2 PE-RT c/c 300

Gólfhiti 20x2 PE-RT c/c 300

Tengigrind gólfhita

Tengigrind gólfhita


Tengigrind gólfhita

Tengigrind gólfhita

Tengigrind gólfhita


Tengigrind gólfhita

Grunnmynd 1:50

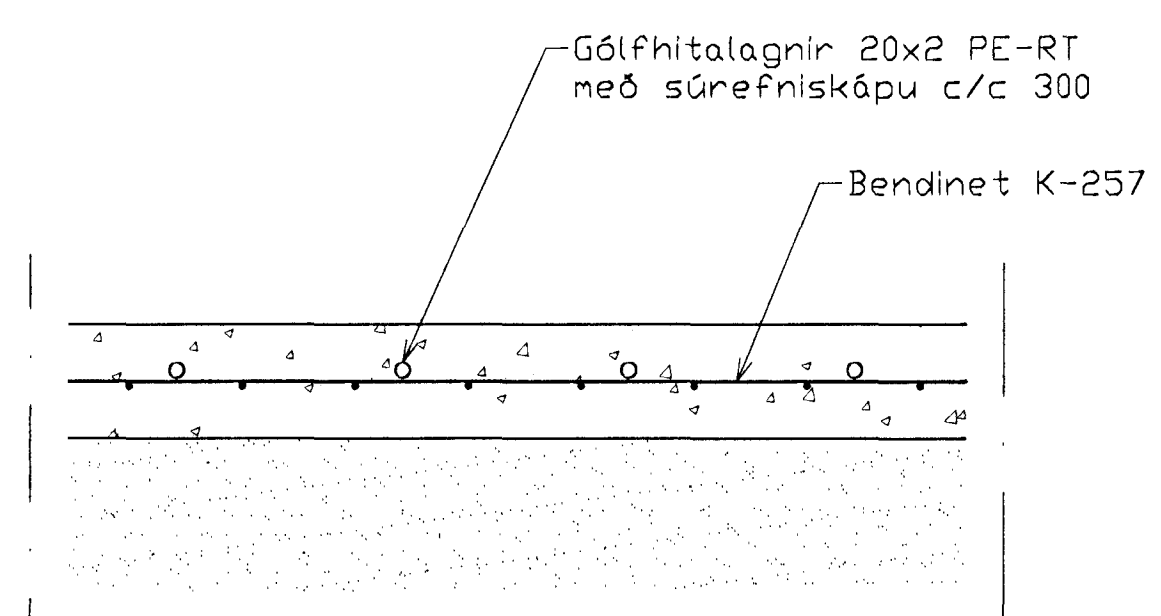

Gólfhiti, Snið 1:10

0 5 JUNI 2002
VG

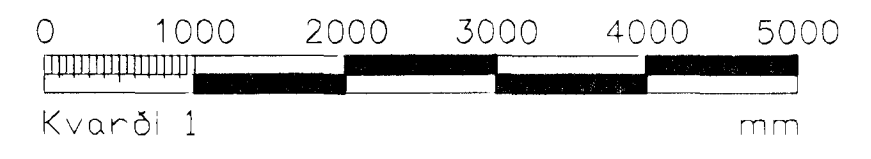

Utgáfa	Breyting	Dagsetning	Hannað	Sveinbjörn Hinriksson Byggingatæknifræðingur Kl. 190851-2529 Strandgötu 28 Hafnarfjörð Sími: 555-4008, 561-9851 Netfang: svannah@si.is	Staður Rauðhella 1 Hafnarfjörð
				Hannað / Teknað <i>Sveinbjörn Hinriksson</i>	Skýring Gólfhiti
				Dagsetning 4. 6. 02	Verkr. 01-02
					Tekn.nr. 2-06