
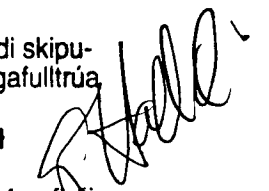


Samþykkt á fundi skipu-
lags- og byggingaflutráða
20. okt. 2004

Byggingaflutráðinn í Hafnarfirði
F.h. Sigurbjartur Halldórsson

HÖNNUDUR HÚSS: SIGURBJARTUR HALLDÓRSSON

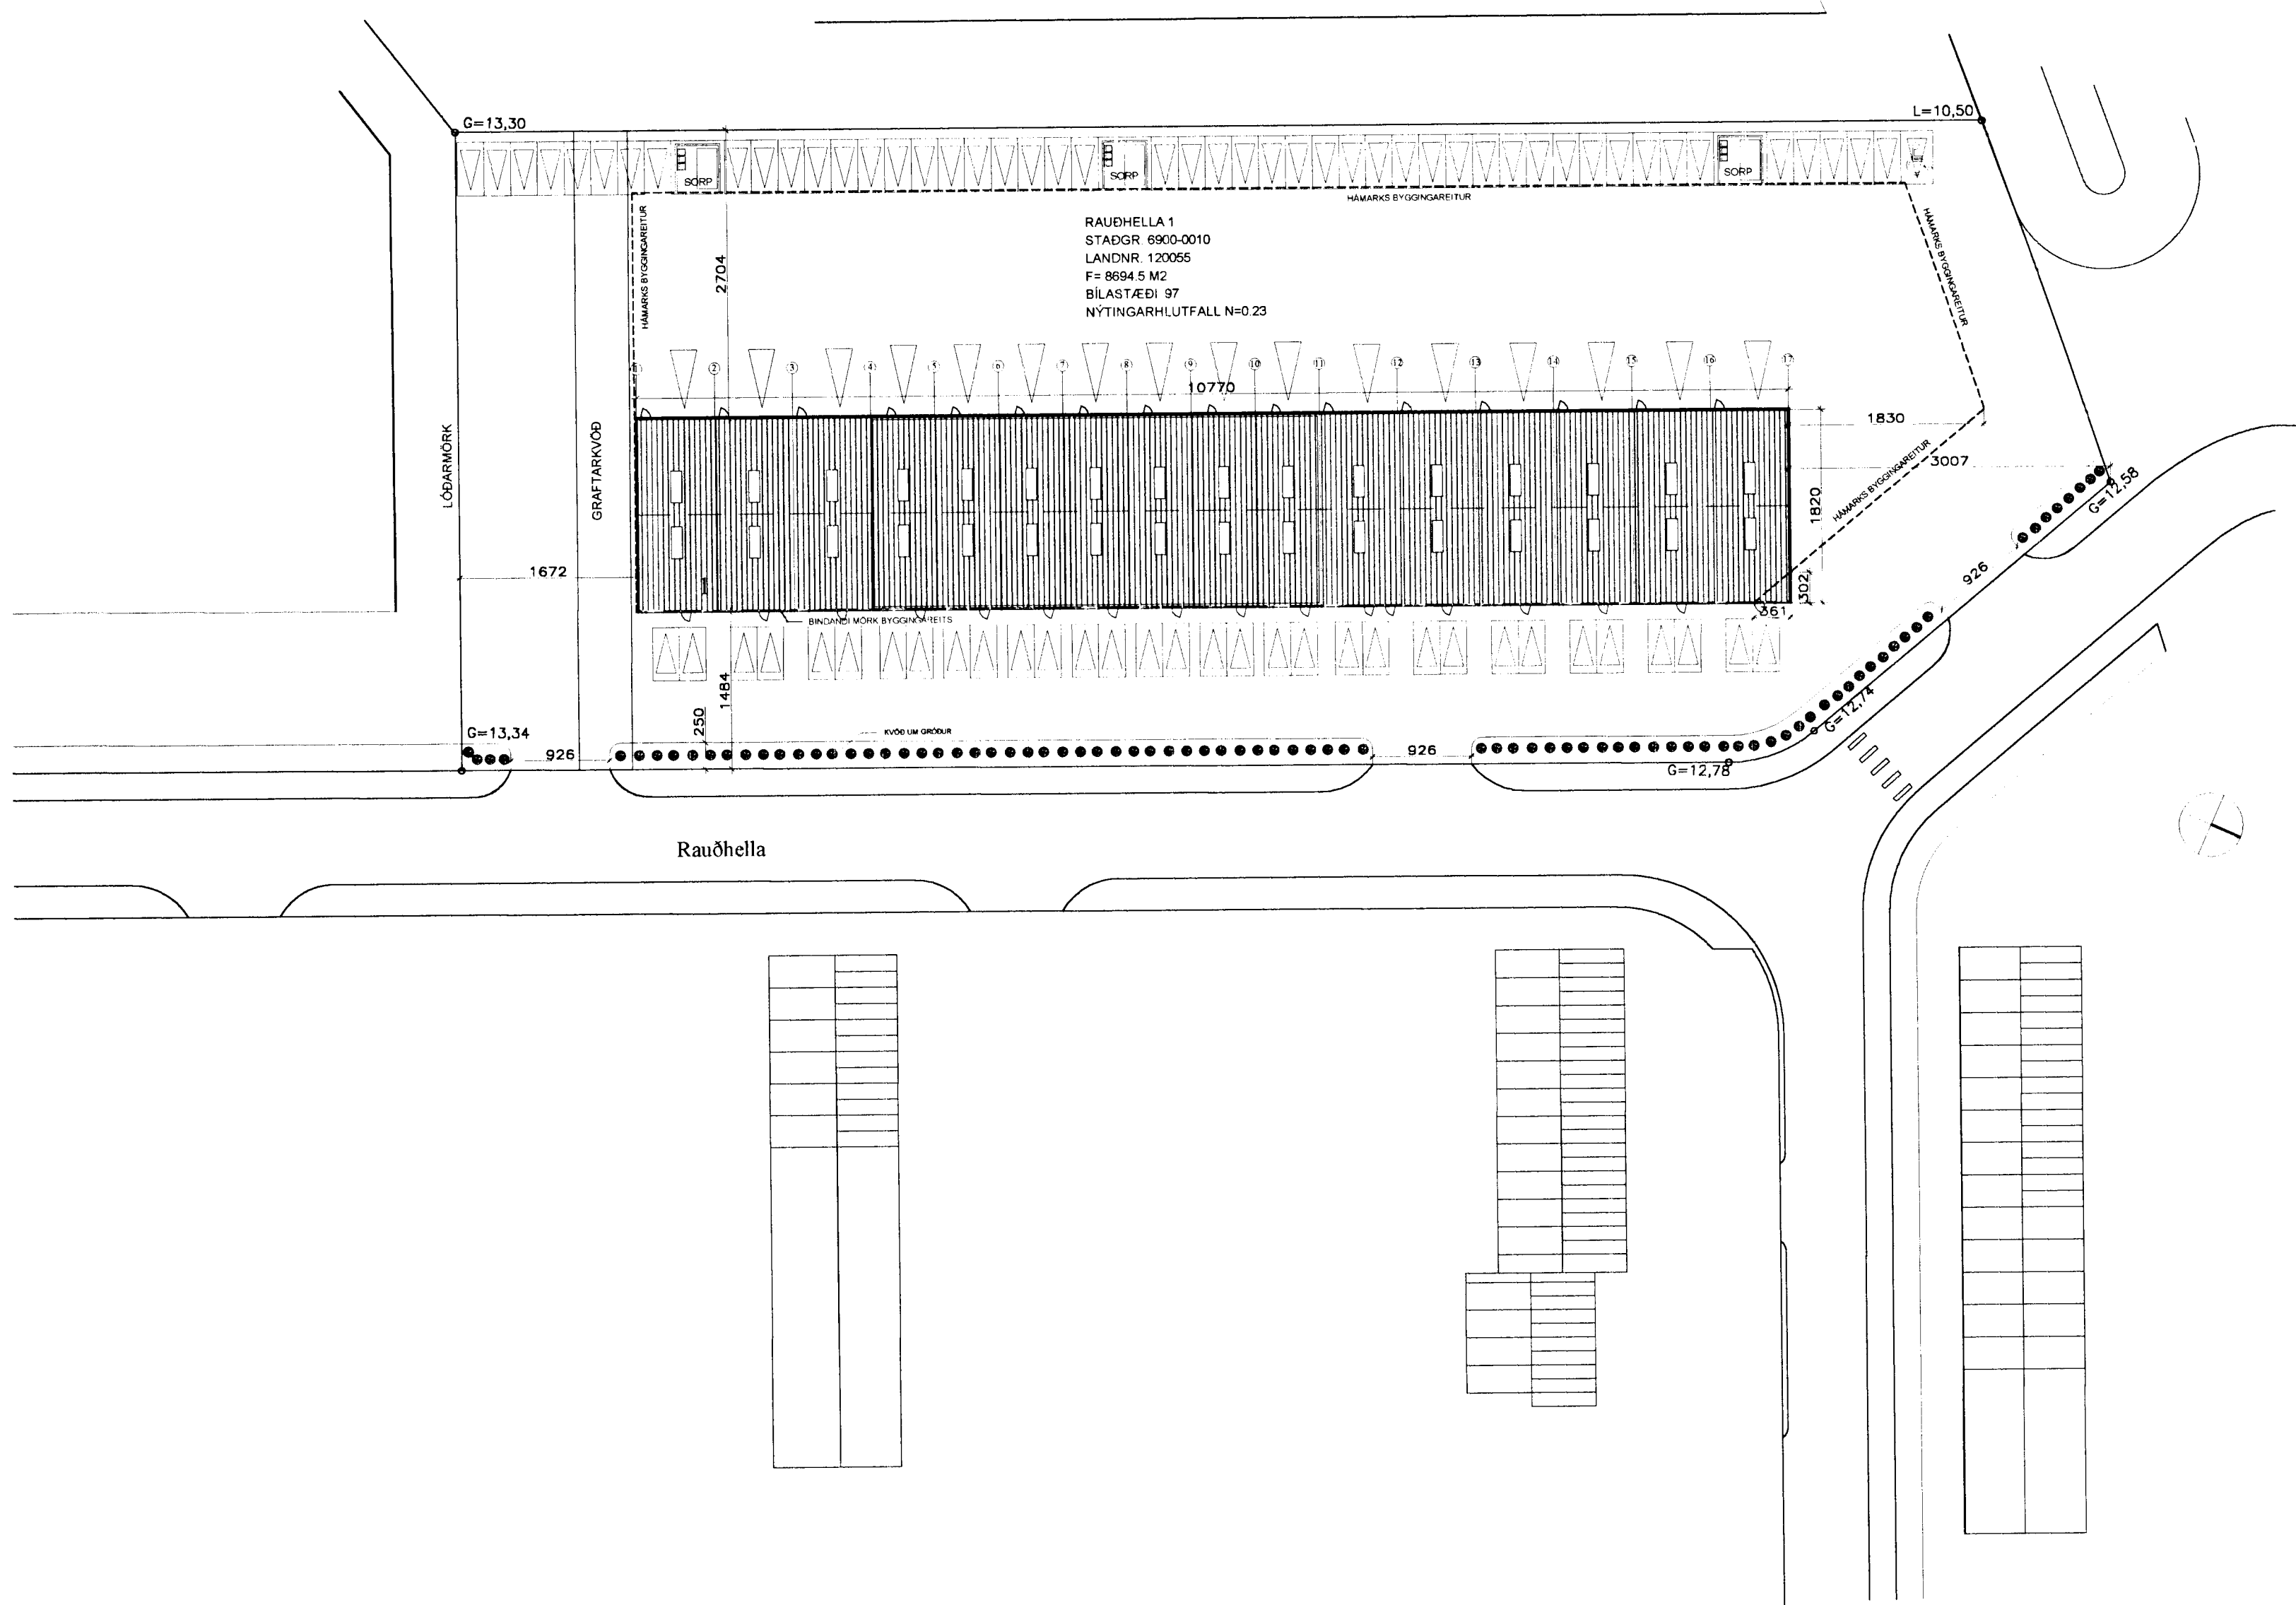

NÝJA
TEIKNISTOFAN EHF

SÍÐUMÚLA 20
108 REYKJAVÍK
SÍMI 568 8899 FAX 568 0868

RAUDHELLA 1
AFSTÖÐUMYND

VERK 67 NR 1
MÁL 1:500 DAGS 21.09.2004
SIGURDUR EINARSSON 140432-4749

Sigurbjartur Halldórsson