



9 10 11 12 13 14 15 16 17

4380 viðbygging

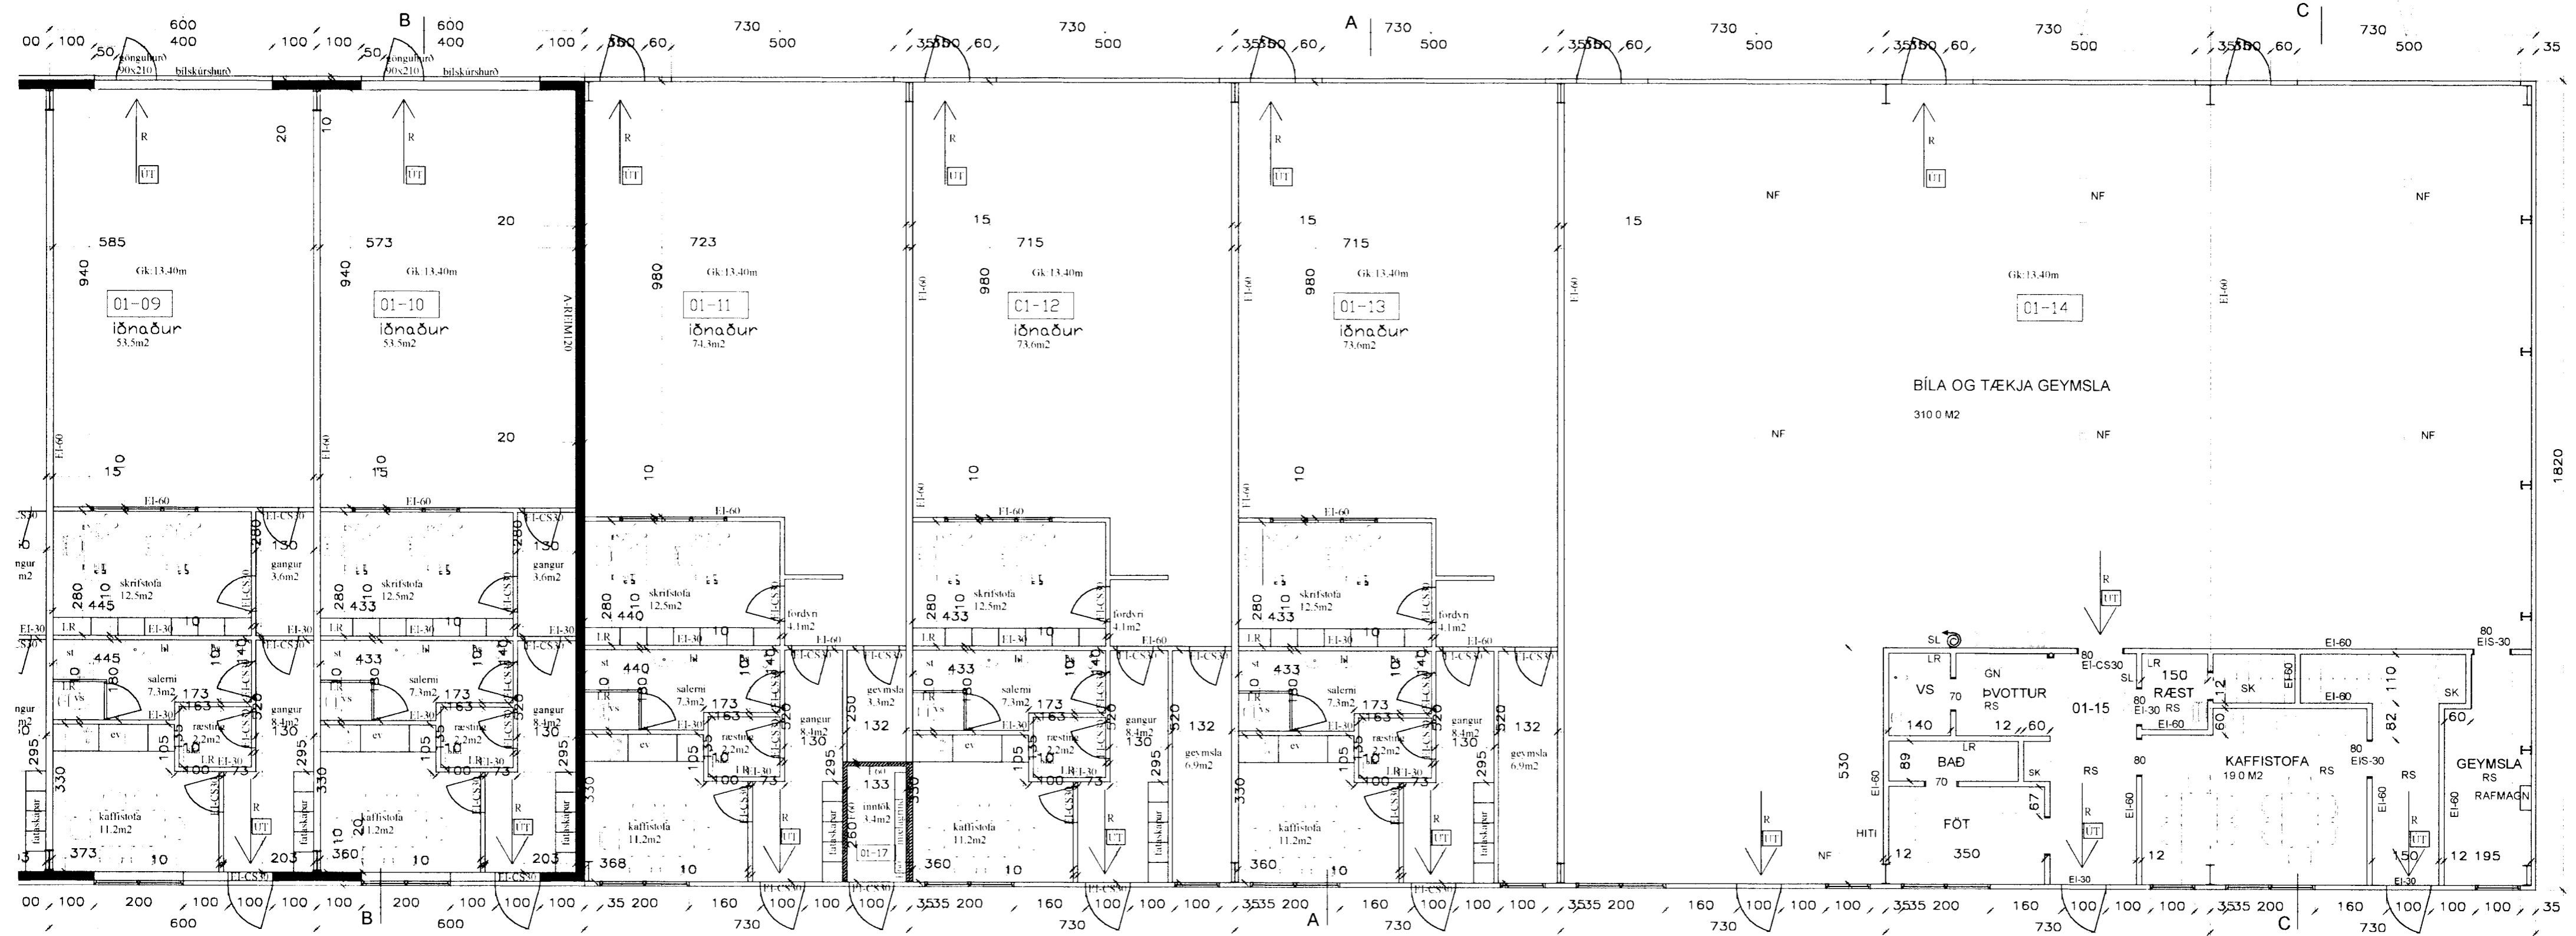

grunmynd hæðar mkv.: 1:100

HÖNNUÐUR HÚSS: SIGURBJARTUR HALLDÓRSSON

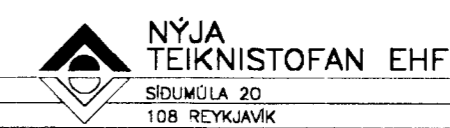

RAUÐHELLA 1
01-14 BÍLA OG TÆKJAGEYMSLA
GRUNNMYND B
VERK 67 NR 4-B
MÁL 1:100 DACS 21.09.2004
SIGURDUR EINARSSON 140432-4749

SÍÐUMÖLA 20
108 REYKJAVÍK
SÍM 568 8899 FAX 568 0868