



Samþykkt á fundi bygginganefndar þann
 06 AUG. 1999
 Byggingafulltrúinn í Hafnarfirði
 Erlendur Hjálmarsson

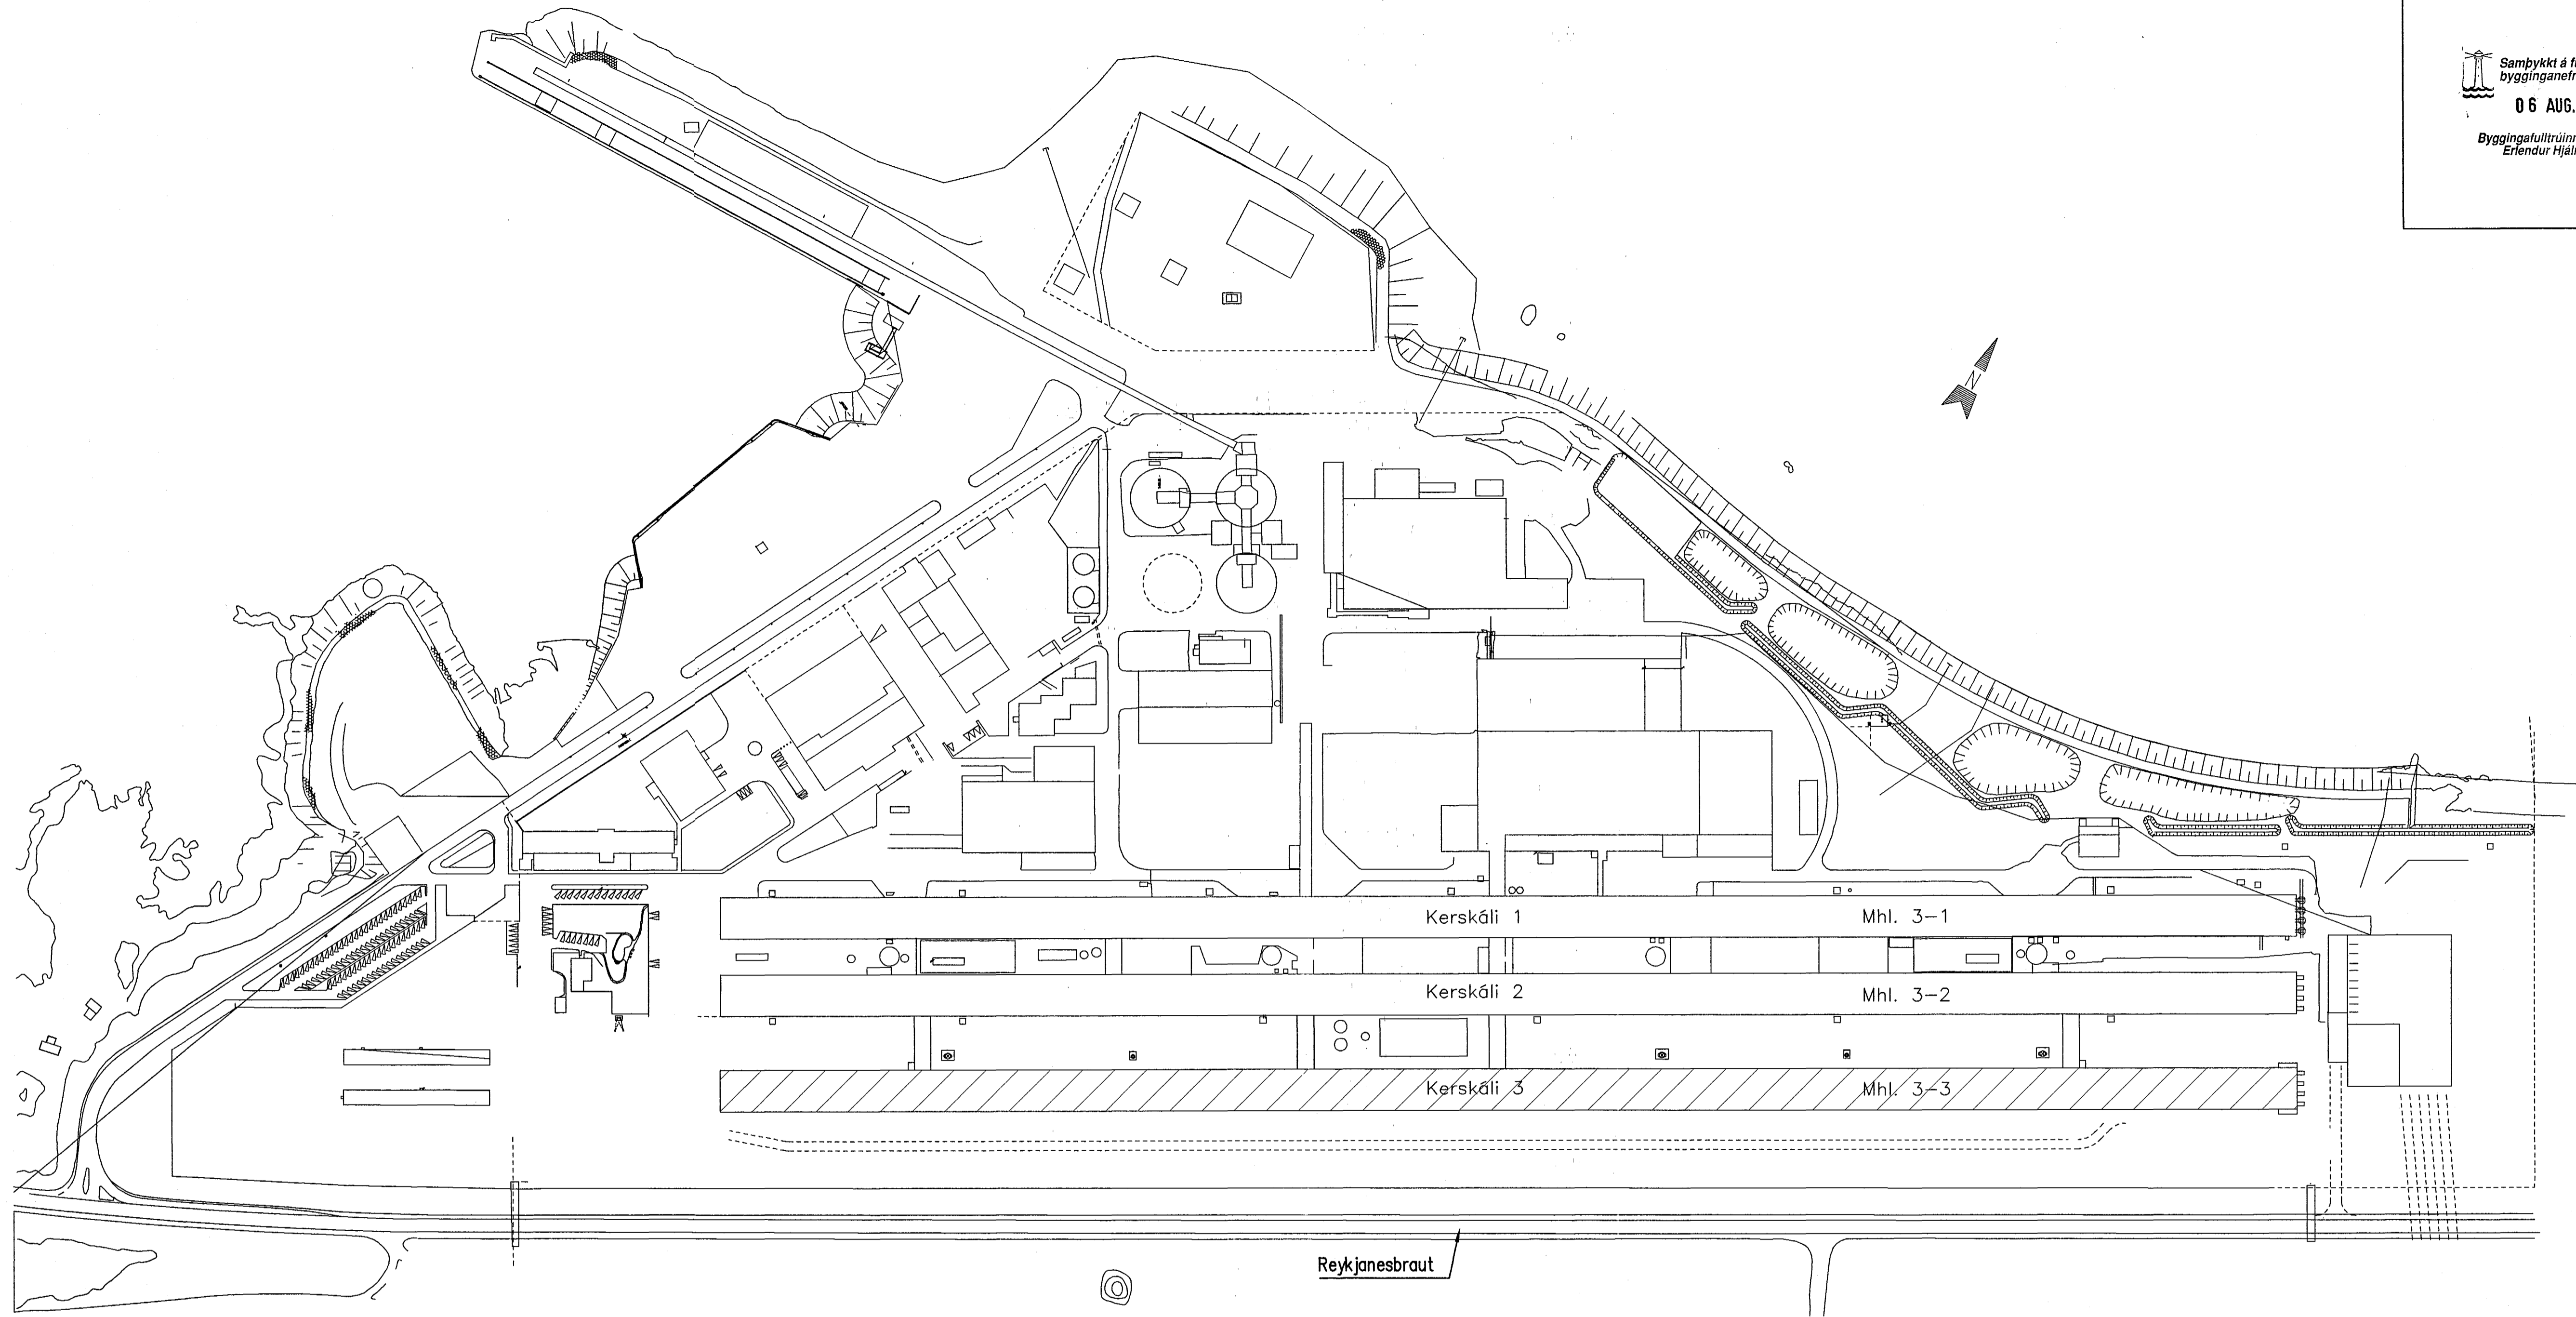

GR Álverið í Straumsvík, afstöðumynd
 1:2000

A Útsogsháfur er eftir endilöngum skála, 1,5m frá göflum

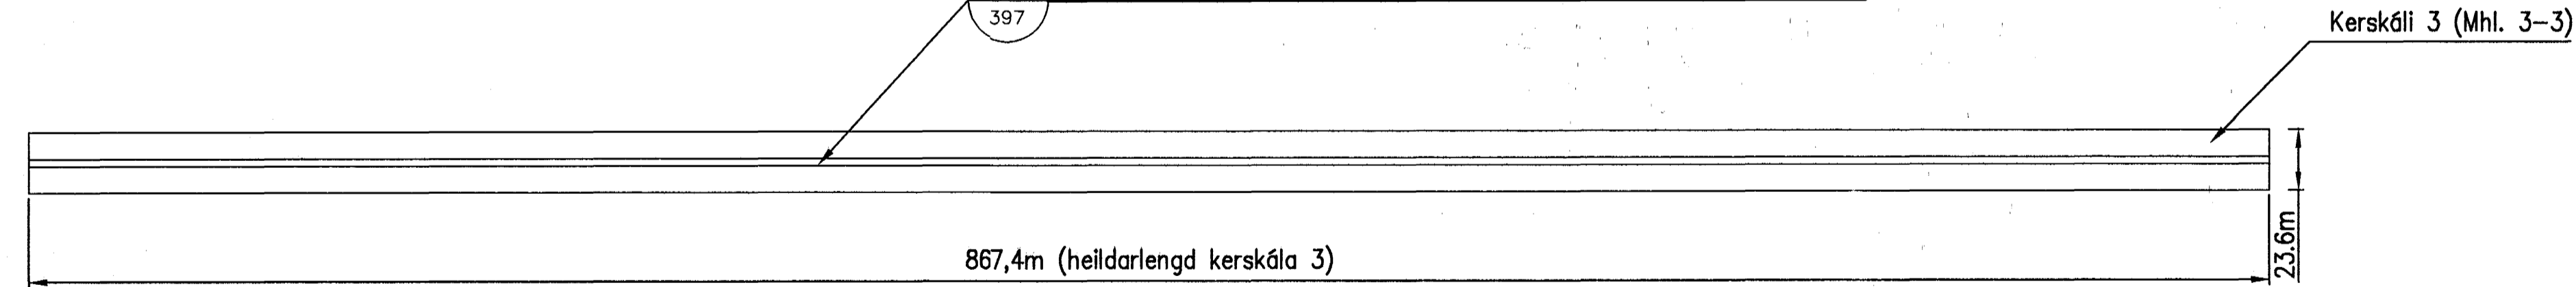

GR Kerskáli 3, grunnmynd
 1:2000

Skýringar:
 Explanations:

Álverið í Straumsvík
 Landnúmer 123154
 Þjóðskrárnúmer 9998-6500
 Kerskáli 3; matshluti 3-3
 Byggingarár 1996
 Stærð kerskála 3; 338.229m³



Þv. / Rev.	Útsögning / Revision	Daga / Date	Gerð / Made by	Samþykkt / Approved
1	Útsogsháfur fullteiknaður	10.04.99	OP	

Þv. / teikningar nr. ISAL
 Ref. drawing no. of ISAL

Samsetn. teikningar nr. ISAL
 Assembly drawing no. of ISAL

Fjöldi eýkja / Number of pieces	Hlutur / Object	Atviki / Item	Efni / Material	sg. eik / Weight (kg)	Ítalaf í heild / Total in total	Alhugosemdir / Remarks
IV III II I	KERSKÁLI 3, STRAUMSVÍK, MATSHLUTI 3-3					Mattvæðing Scale Sterð / Formtala / Format of orig. CCno. - Eq. type - Eq. no. 5012 BA2654
	FJARHITUN HF.				164391-1	1
Teknað / Drawn	OP	07.04.1999	Yfirfarið / Checked			Samþykkt / Approved
	ISAL		ICELANDIC ALUMINIUM CO. LTD.		164.391	1
Teknað / Drawn			Straumsvík, IS-220 Hafnarfjörður, Iceland			Samþykkt / Approved

This drawing is the property of the ICELANDIC ALUMINIUM CO. LTD. and handed out for personal use only. It may neither be copied nor made available to others without permission of the ICELANDIC ALUMINIUM CO. LTD. The receiver is liable for any misuse.

RE