


REVISJÓN	REVISION	DATE	BY	APPR.	REASON
1		20.1.1997	AS		LMA architects
2		27.8.1998	EC		
3		28.2.1999	EC		
4		18.8.1999	EC		
5		24.7.1999	du/		
6		06.11.1999	EC		
7		20.02.1999	RV		
8		18.03.1991	RV		
9		20.08.1999	RV		

ISAL		ICELANDIC ALUMINIUM CO.LTD.	
ISAL		Scale	Sheet
GENERAL LAYOUT		Sheet	of 22
STRAUMSVÍK		4:1000	Approved
TEKNIÞJÓNUSTA EINHANS EINHARSSONAR		4200-	
BRESNANGUR, 8. SÍM: 5511851, FAX: 5502798		150484	AB1007

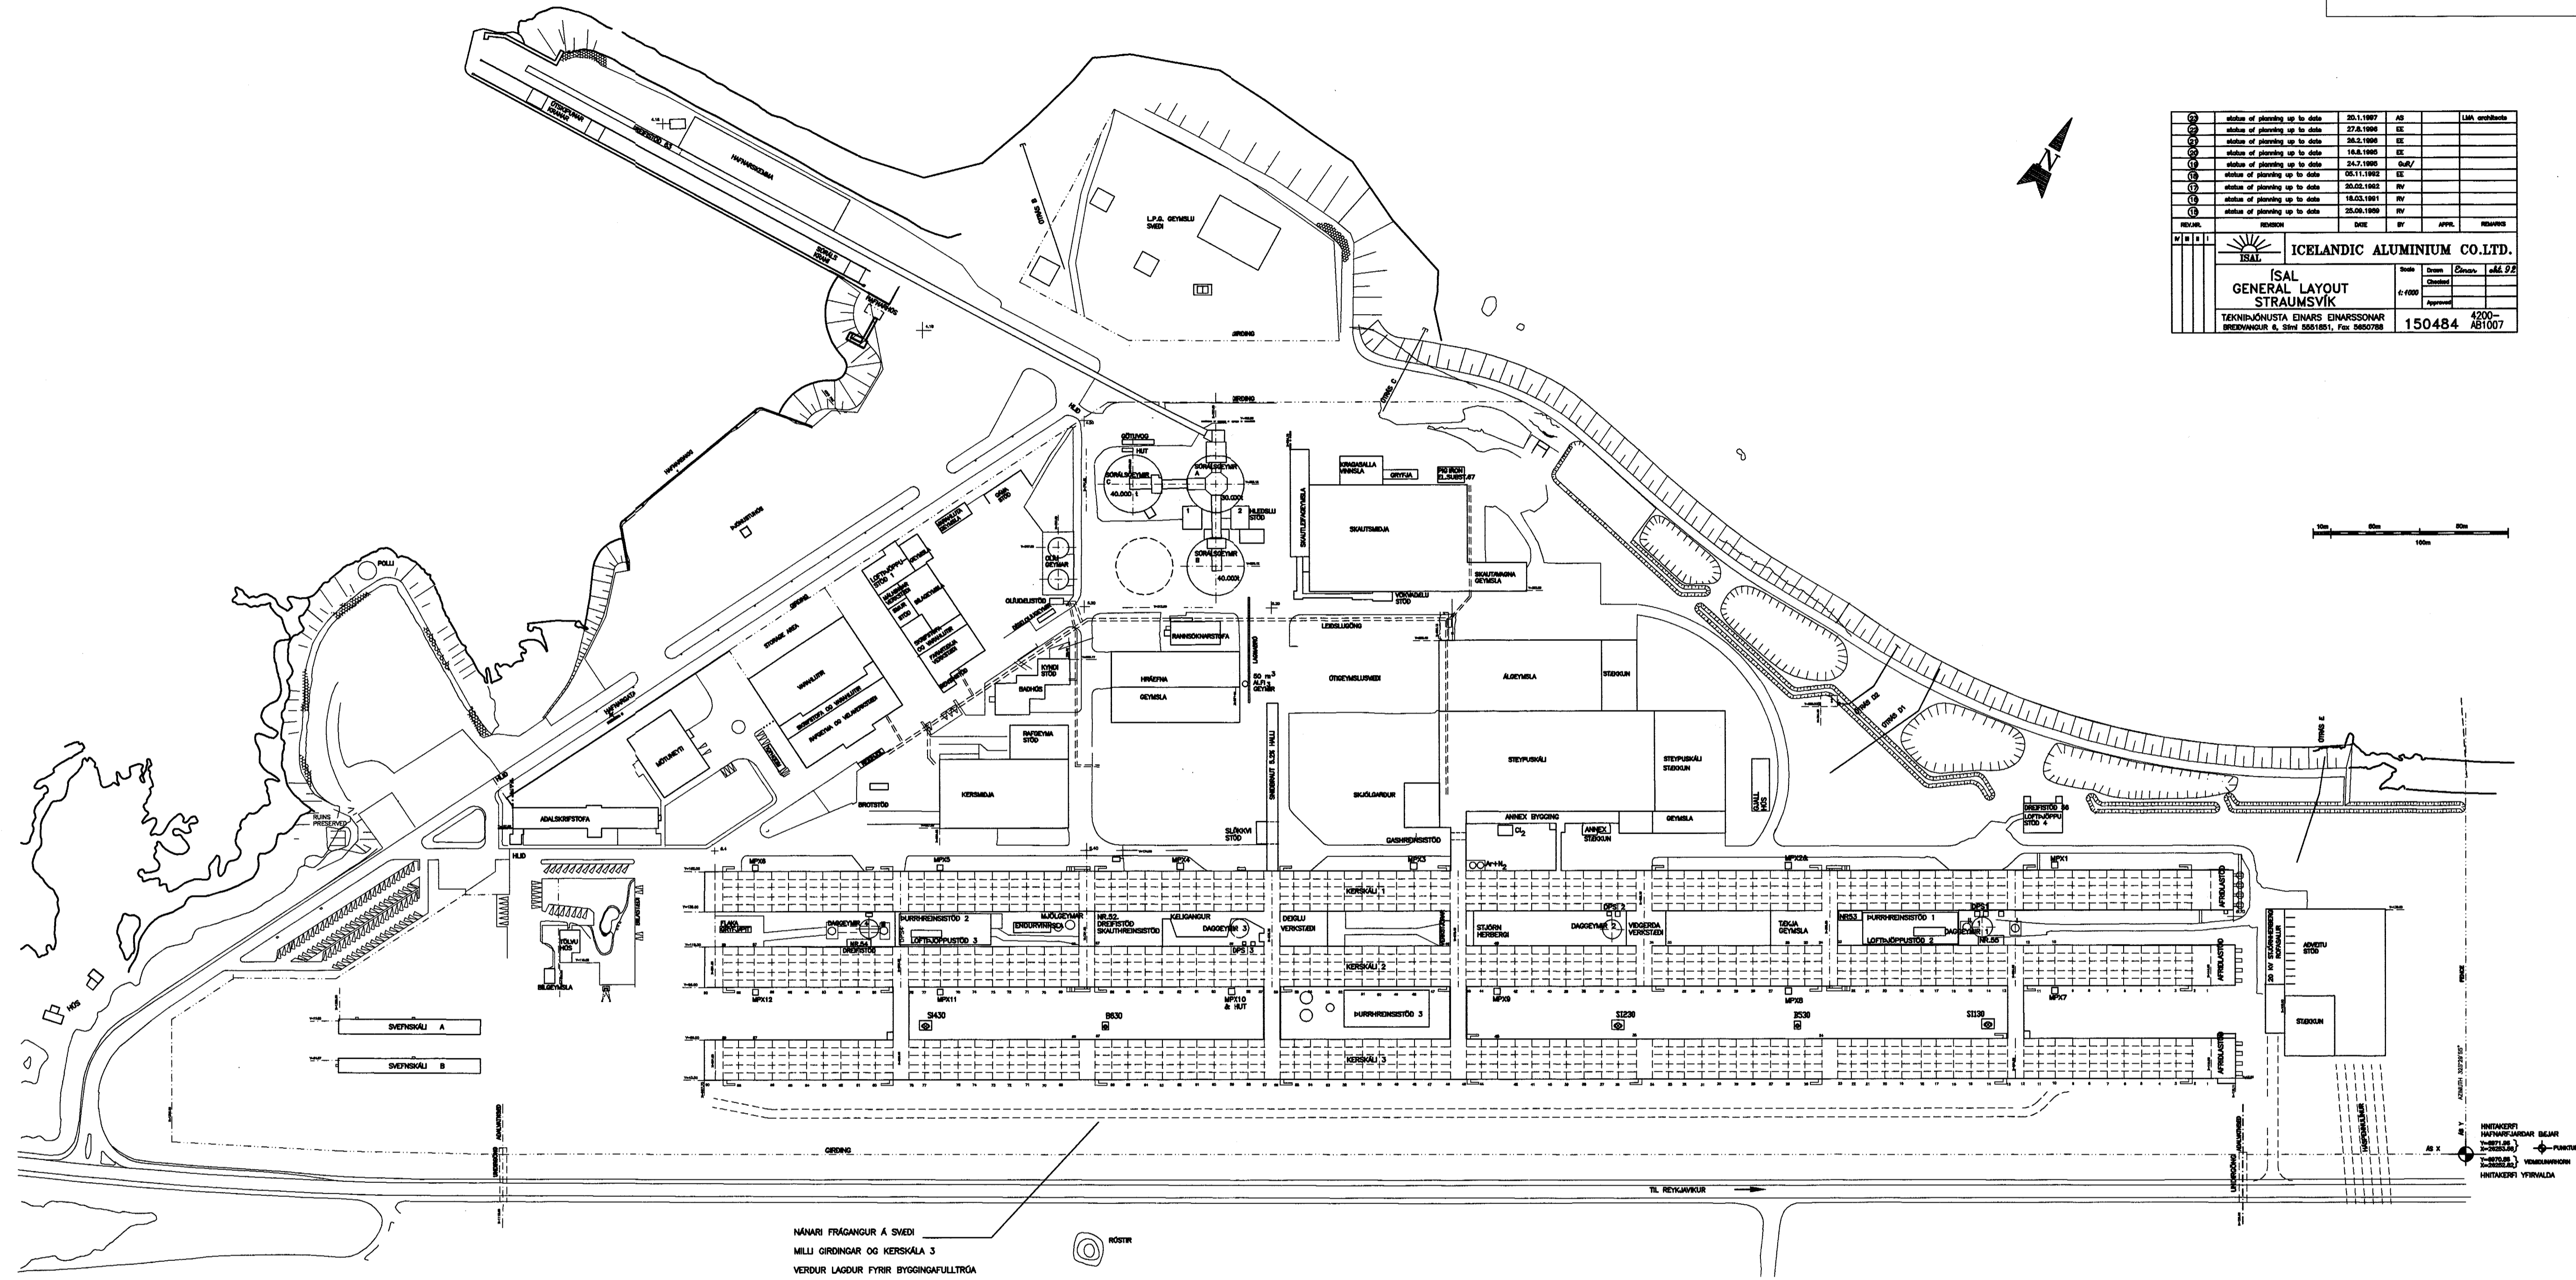

NÁHARI FRÁGANGUR Á SVEDI
MILLI GRÖÐINGAR OG KERSKÁLA 3
VERÐUR LAGÐUR FYRIR BYGGINGAFULLTRIGA
TIL SAMÞYKKTAR

BREYTT: DAGS: LÝSING: BR. AF:
20.05.97 *20.05.97* *AS* *AS*

HANNAD: A.S.
TEIKNAD: A.S.
DAGS: 7.05.1997
MKV: 1:2000
VERKNR: 9601

TEIKNISTOFA TÓNGÖTU 3
101 REYKJAVÍK
SÍM: 5512070 FAX: 5517748

Abalsteinn Snorrason arkitekt FAI
TEIKNING BESSLER UNNIN ÖT FRA GRUNNI FRA TEKNIÞJÓNUSTU EINHANS EINHARSSONAR

COPYRIGHT ©
LISTAMIÐSTÖÐ ARKITEKTA

AFSTÖÐUMYND 3.00

ISAL ICELANDIC ALUMINIUM CO.LTD.

ISAL STRAUMSVÍK
BUNINGSAÐSTADA I ANNEXI
VID STEYPUKÁLA
185.710 6010-BA 1227