




NORÐUR

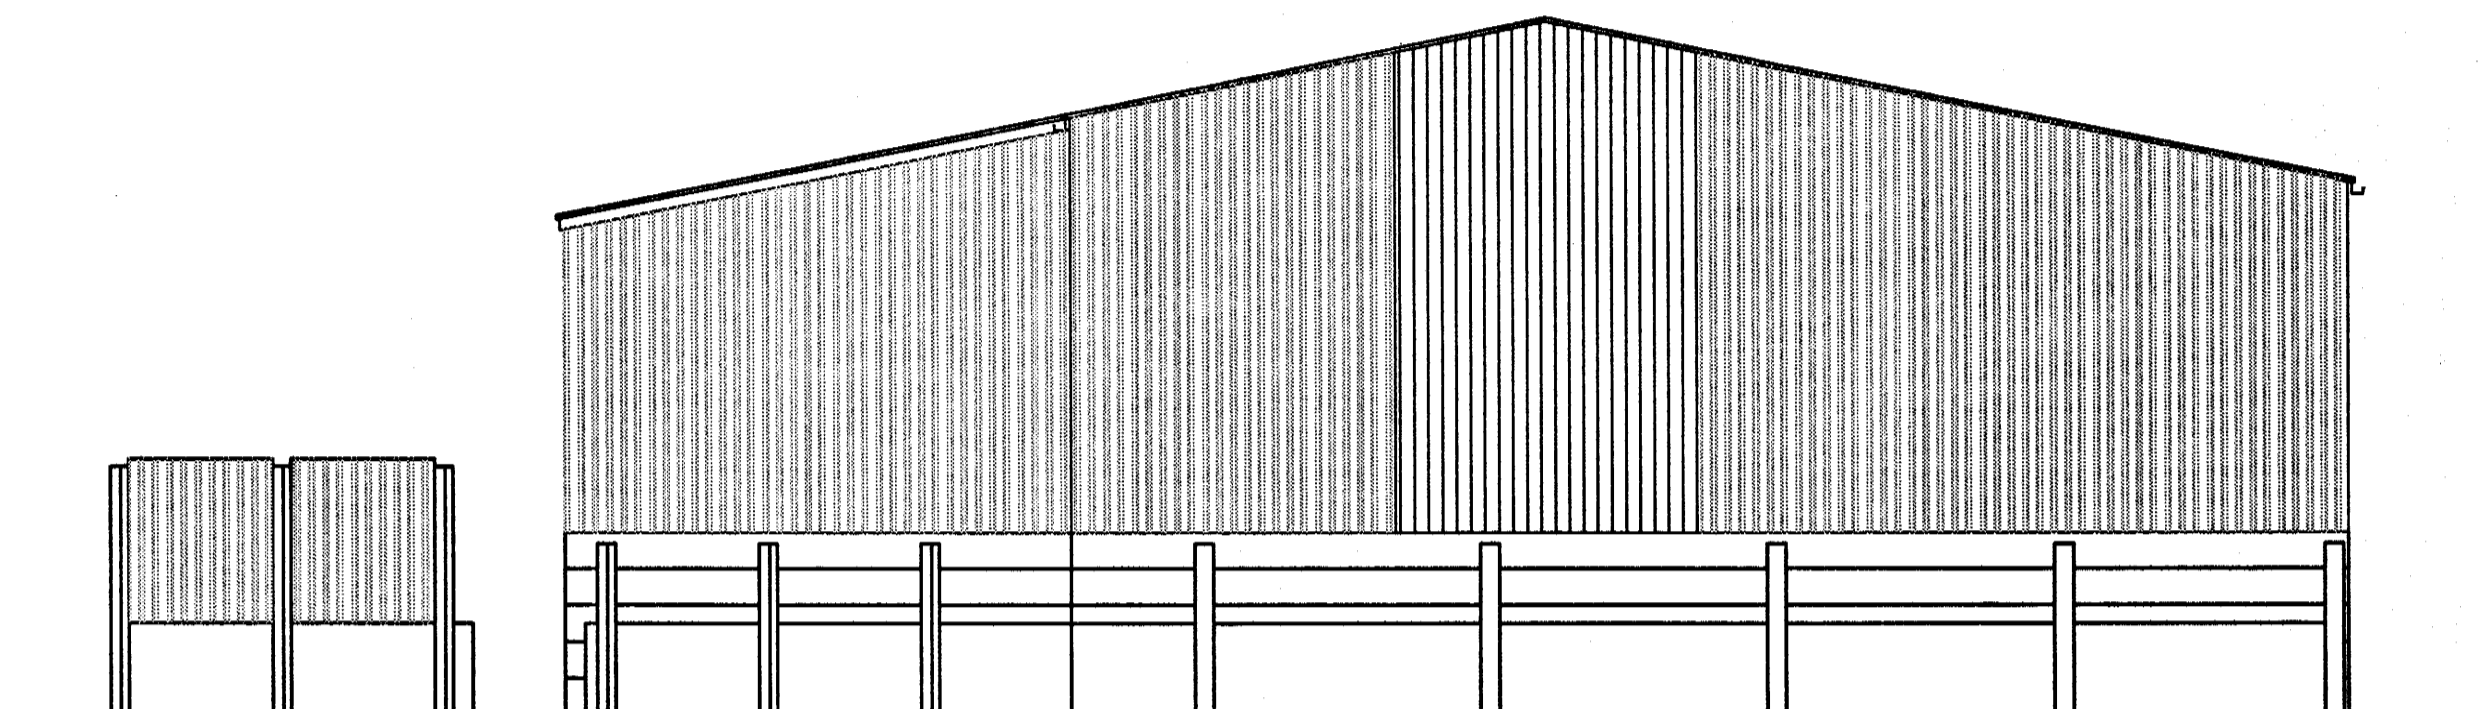

VESTUR

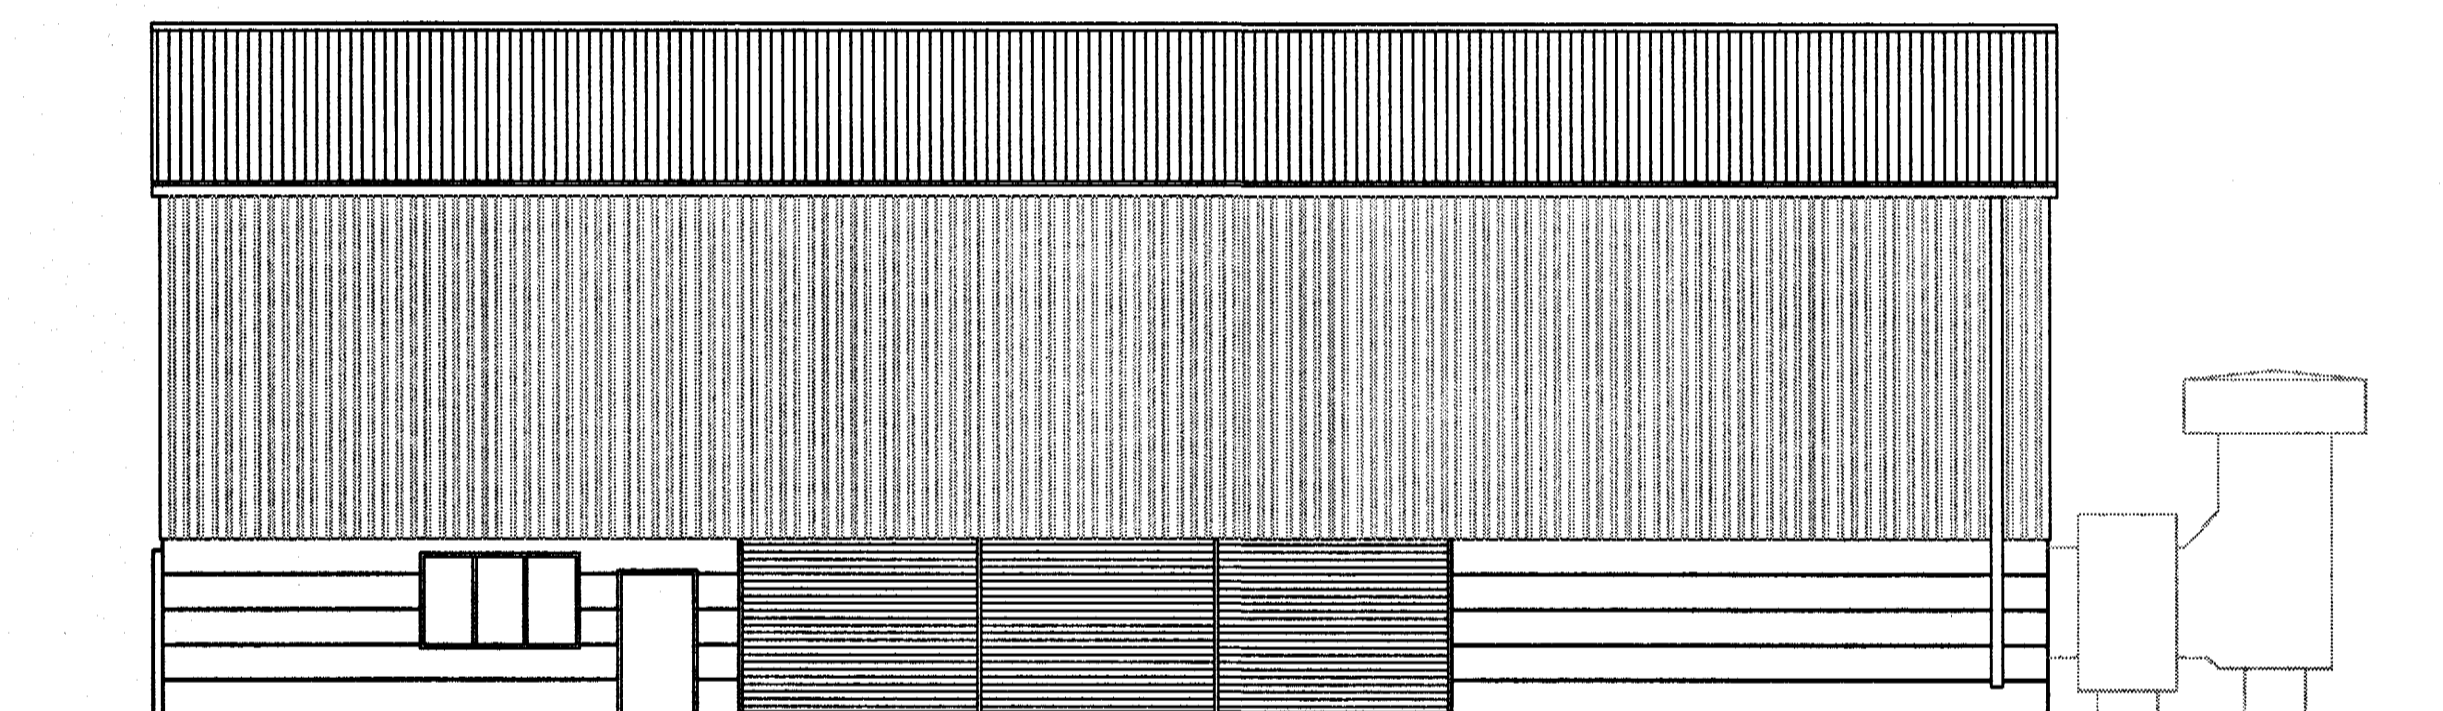

SUÐUR

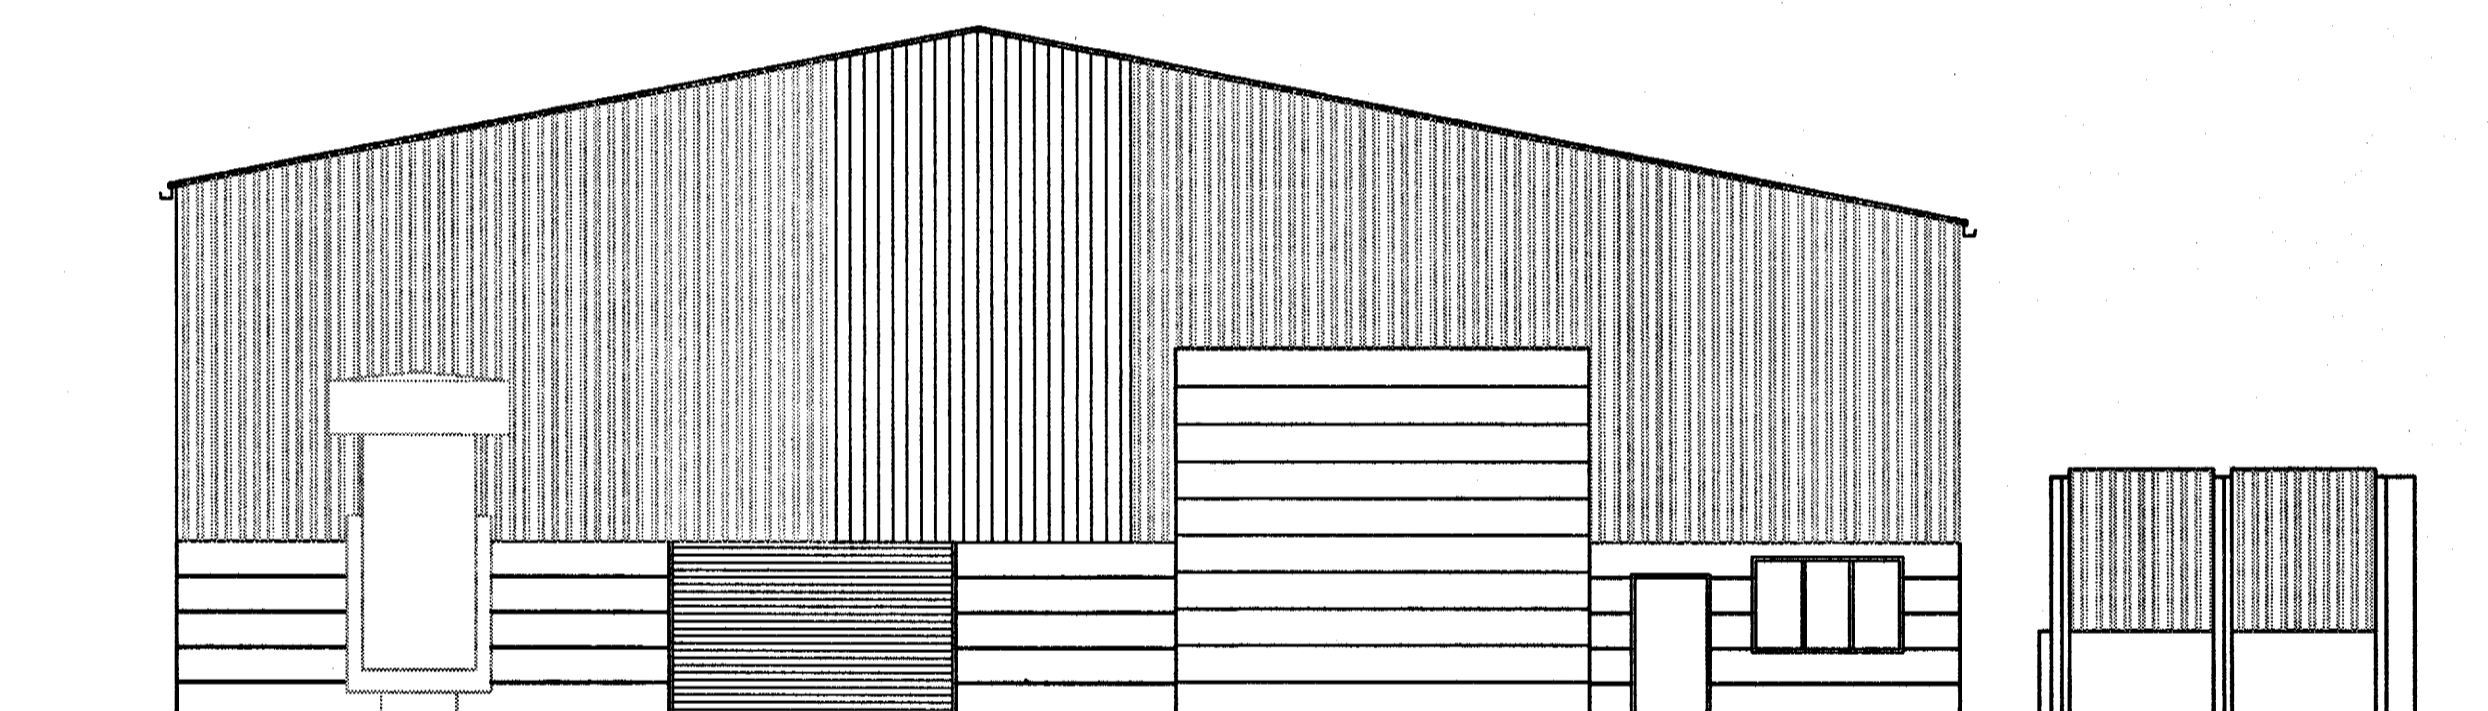

AUSTUR

Skýringar:
 Explanations:

Breyt. Rev.	Breyting Revision	Daga. Date	Gert of Made by	Samþykkt Approved

This drawing is the property of the ICELANDIC ALUMINIUM CO. LTD. and handed out for personal use only. It may neither be copied nor made available to others without permission of the ICELANDIC ALUMINIUM CO. LTD. The receiver is liable for any misuse.

Fjöldi stykja/p Number of pieces	Hlutur Object	Atriði Item	Efni Material	eo.veik Weight (kg)	Stofn Scale	Althugasemdir Remarks
IV III II I	KERBROTSTÖÐ ÓTLIT				1/100	Stærð frumteikn. Format of orig. A1 CÖns.-Eq.type-Eq.no. 5110 BA1224
	TEKNIÞJÓNUSTAN SF					
Teknið Drawn	PG 3-11-98	Yfirferð Checked	VP	Samþykkt Approved	VP	
ISAL	ICELANDIC ALUMINIUM CO. LTD. Straumsvík, IS-220 Hafnarfjörður, Iceland					164032
Teknið Drawn		Yfirferð Checked		Samþykkt Approved		

290733-259