



TENGIMYND

1:50

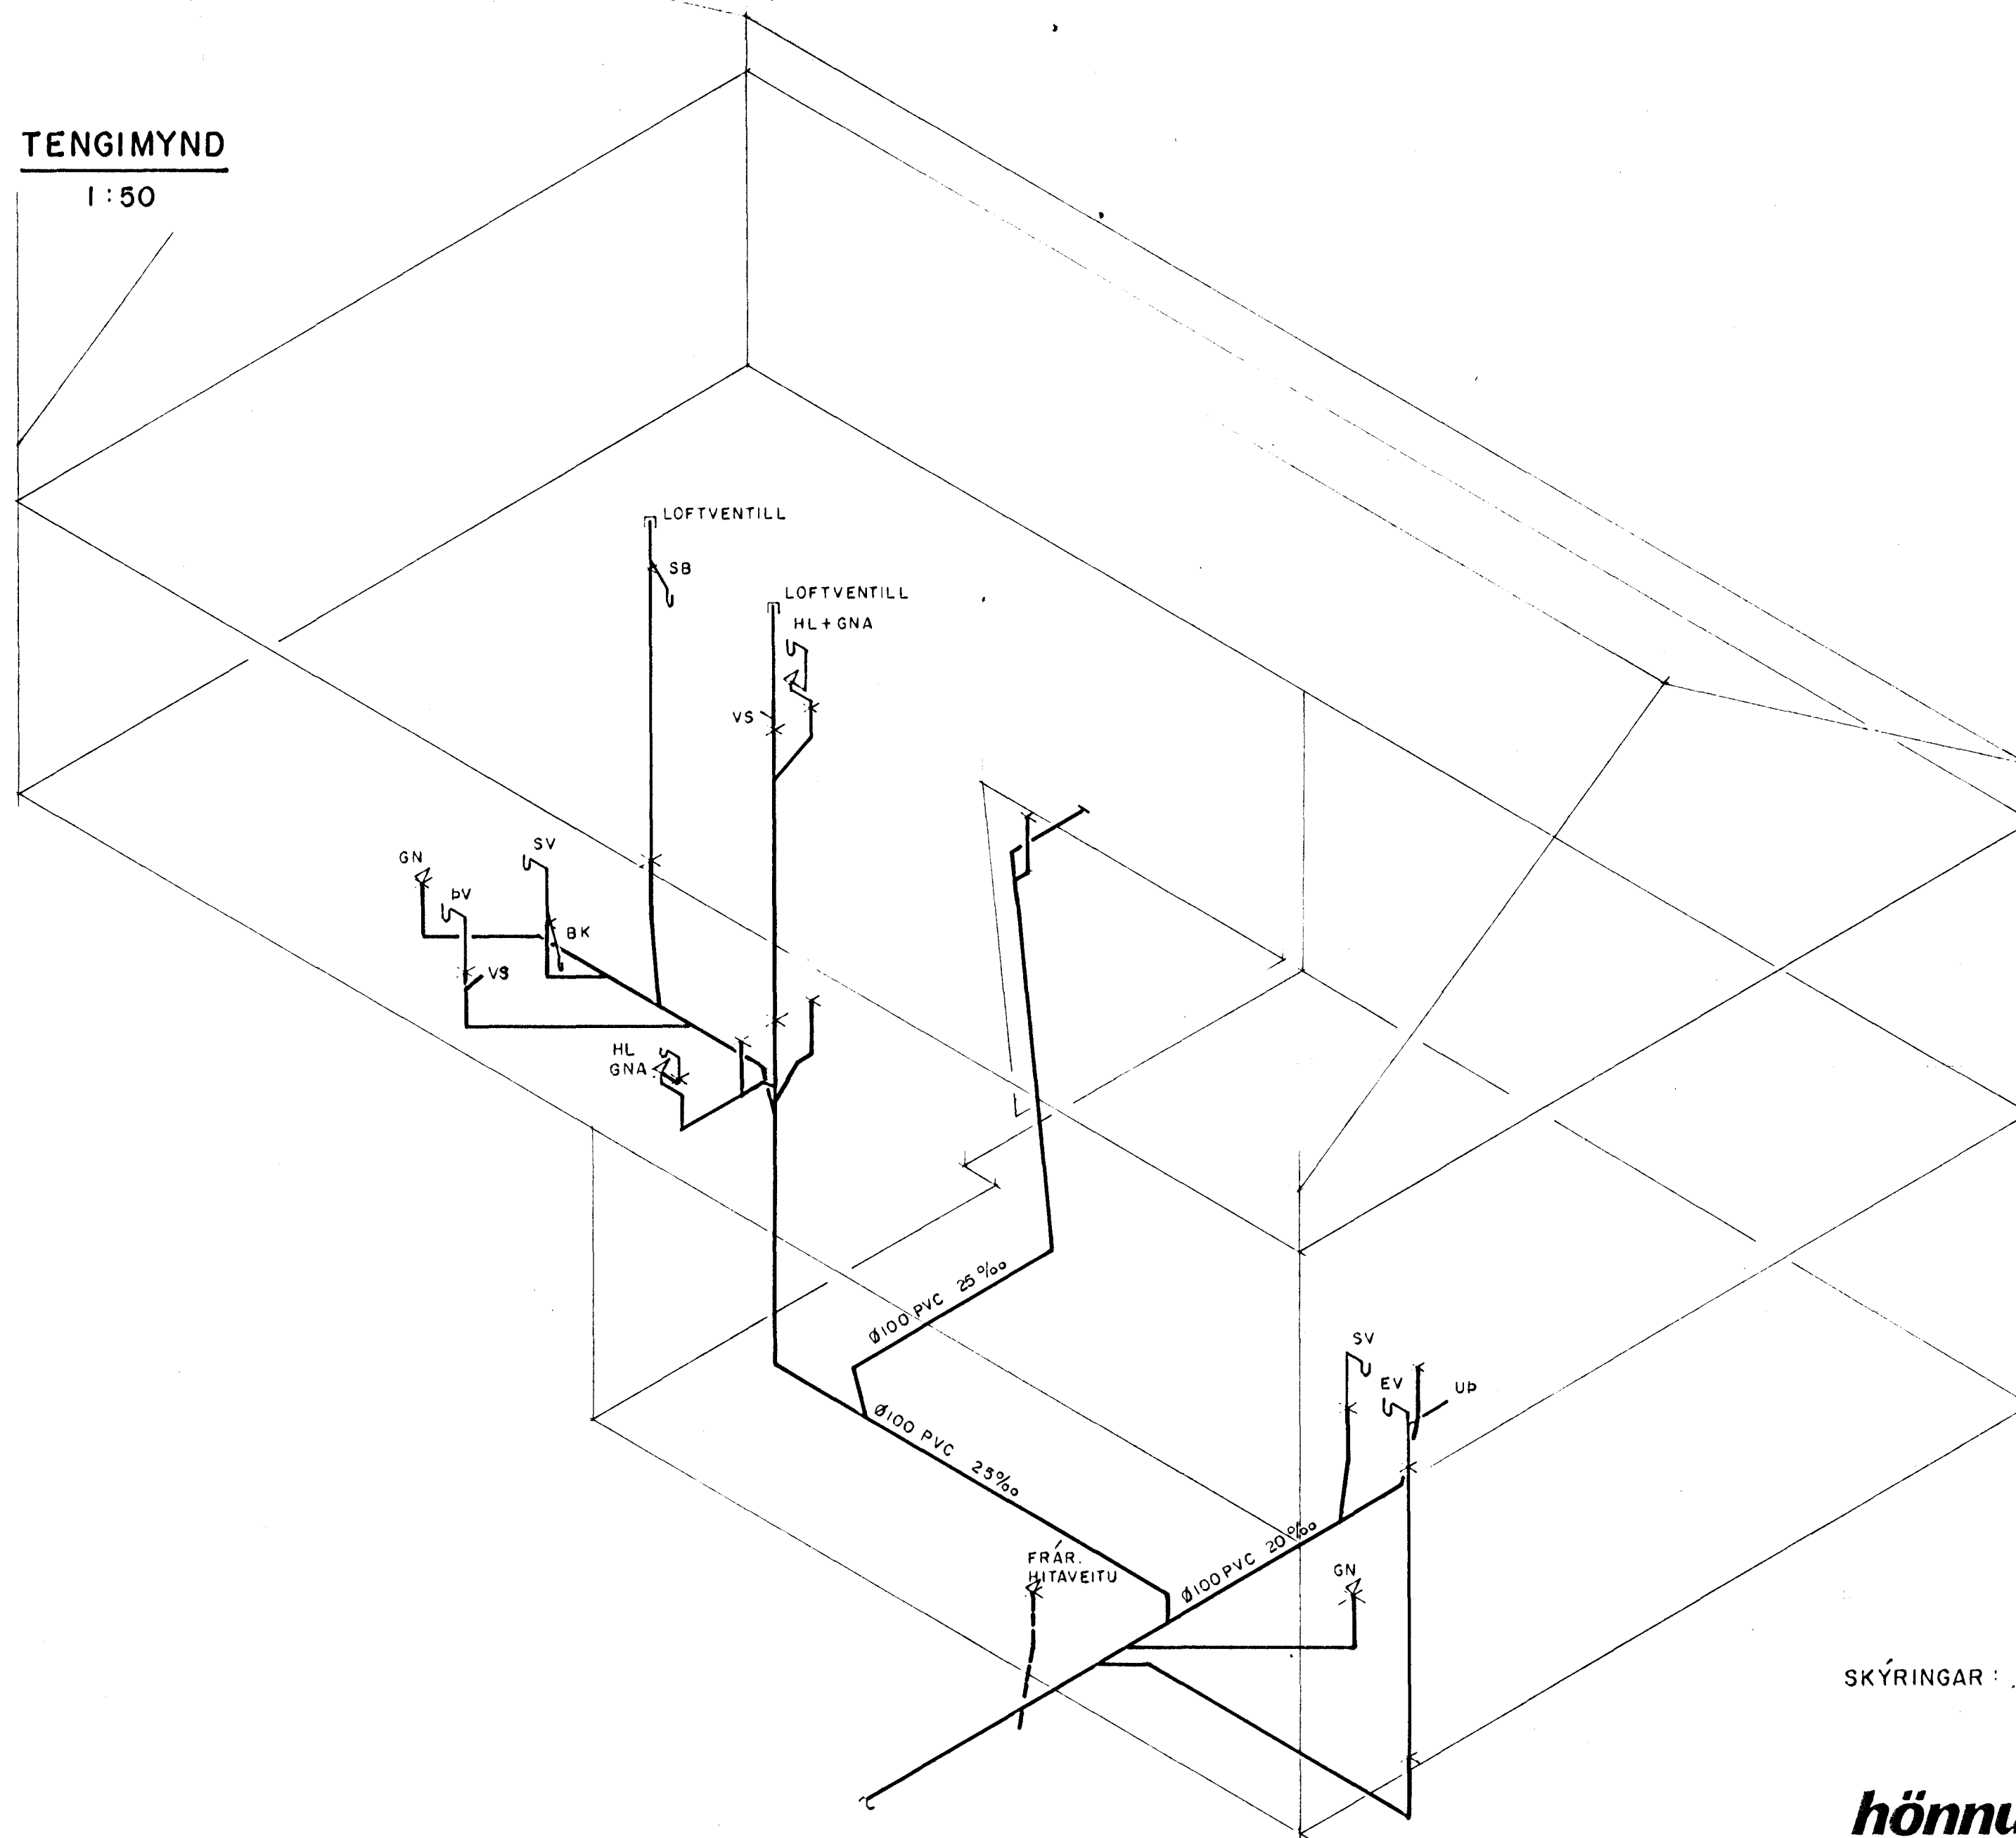

SKÝRINGAR : SJÁ TEIKN.NR. - 201

**hönnun hf** Ráðgjafarverkfræðingar FRV · Síðumúla 1 · 108 Reykjavík  
Sími (91)84311 · Útibú: Reyðarfjörður · Hvolsvöllur

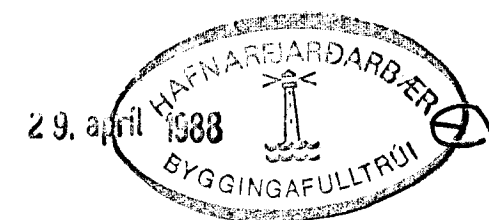

M.	REYKJAVÍKURVEGUR 16B	E
H. A.B.	HAFNARFIRÐI	D
T. Kaðo	FRÁRENNSLISLÖGN :	C
Y.	TENGIMYND.	B
G. 81-20		A
DAGS okt'87	SAMP Lögvar A. Lindman	MKV. 1:50
		85900.09-202