


GEYMSLA 'A' HÁALOFTI

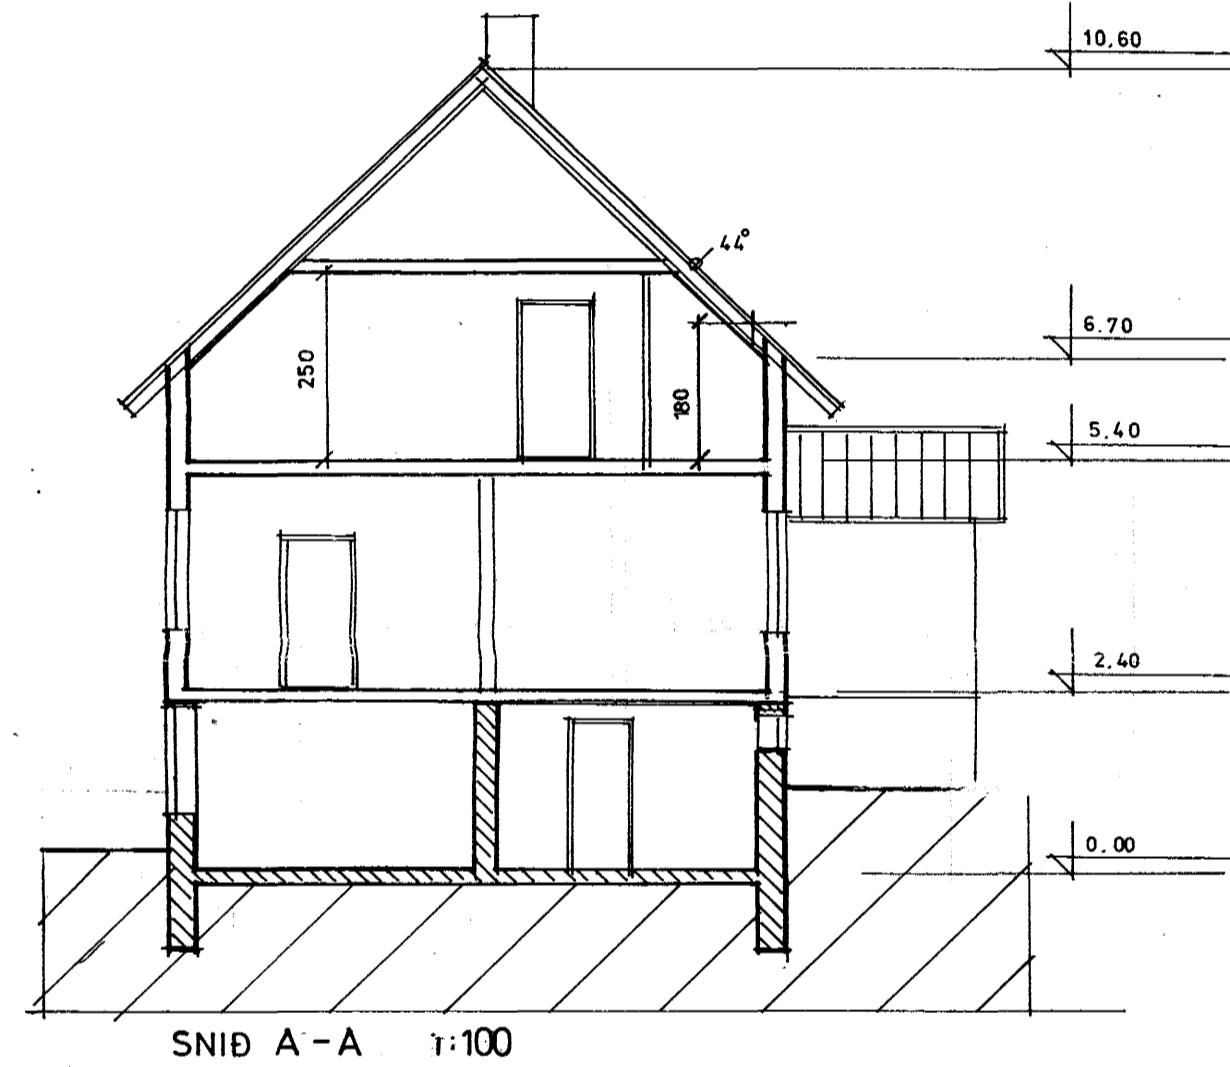

STÆRÐARTÖLUR: (brúttó)

KJALLARI	97 m ²	232 m ³
HÆÐ	88 "	264 "
RIS	69 "	251 "
ALLS:	254 m ² br.	747 m ³ br.
ÍBÚÐ 01-01	185 m ²	496 m ³
ÍBÚÐ 02-01	69 "	251 "
BÍLSKÚR	47.6 m ²	157 m ³

TEIKNISTOFAN Laufásvegi 7 Páll V. Bjarnason
 DRÚÐVANGUR 101 Reykjavík Arkitekti FAF Sími 610260 Fax 610265

REYKJAVÍKURVEGUR 1, HAFNARFIRÐI - 2 ÍBÚÐIR
 GRUNNMYNDIR SNID

Páll V. Bjarnason

225.02

DAGS.	13 OKT. 1993
KVAFDI	1:100
HANNAÐ	PVB
TEIKNAD	AE
YFIRF.	PVB