

GÓLFVÓTI 0.00 EINS OG Á ELÐRA HÚSI

REGN-OG JARÐVATNSLÖGN TENGJAST GÓLFVATNSLÖGNUM.

ELÐRA HÚS


ELÐRI LÖGN

BRUNNUR T1
 KVÖÐ: BRUNNUR HREINSIST
 EINU SINNI Á TVEGGJA
 MÁNAÐA FRESTI.

BRUNNUR T2.

REGN-VATNSLÖGN
 GÓLFVATNSLÖGN

TÝPAMYND AF BRUNNUM.
 MKV.: 1:10.

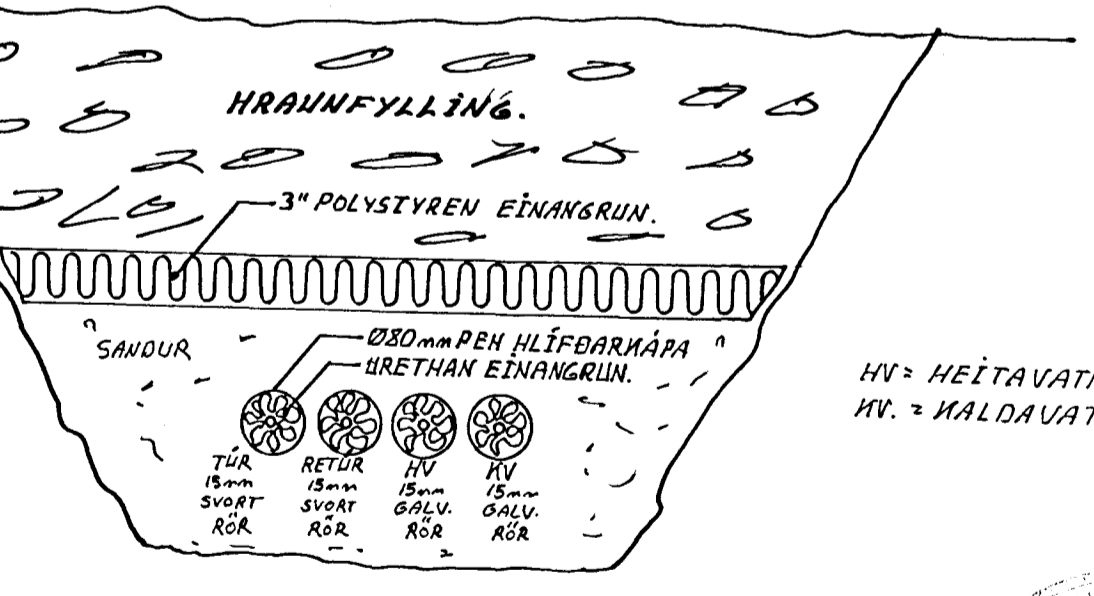

HV = HEITAVATNSLÖGN
 KV = HALDAVATNSLÖGN

SNIA R-R. MKV.: 1:10.



REYKJAVÍKUR VEGUR 1. HAFNARFIRÐI			
LAGNER Í GRUNNI		VERK NR. 2.	
TEIKN.	HANNAD MÓ.	YFIRF. MÓ	TEIKN NR. 02 DAGS 3/10 1992
Magnús Ólafsson Miðtúni 15. s. 625101		MKV. 1:50/1:10.	