


REYKJAVÍKURVEGUR VESTUR I:200

LÓÐARUPPDRATTUR
MÁL I: 500

NORÐUR

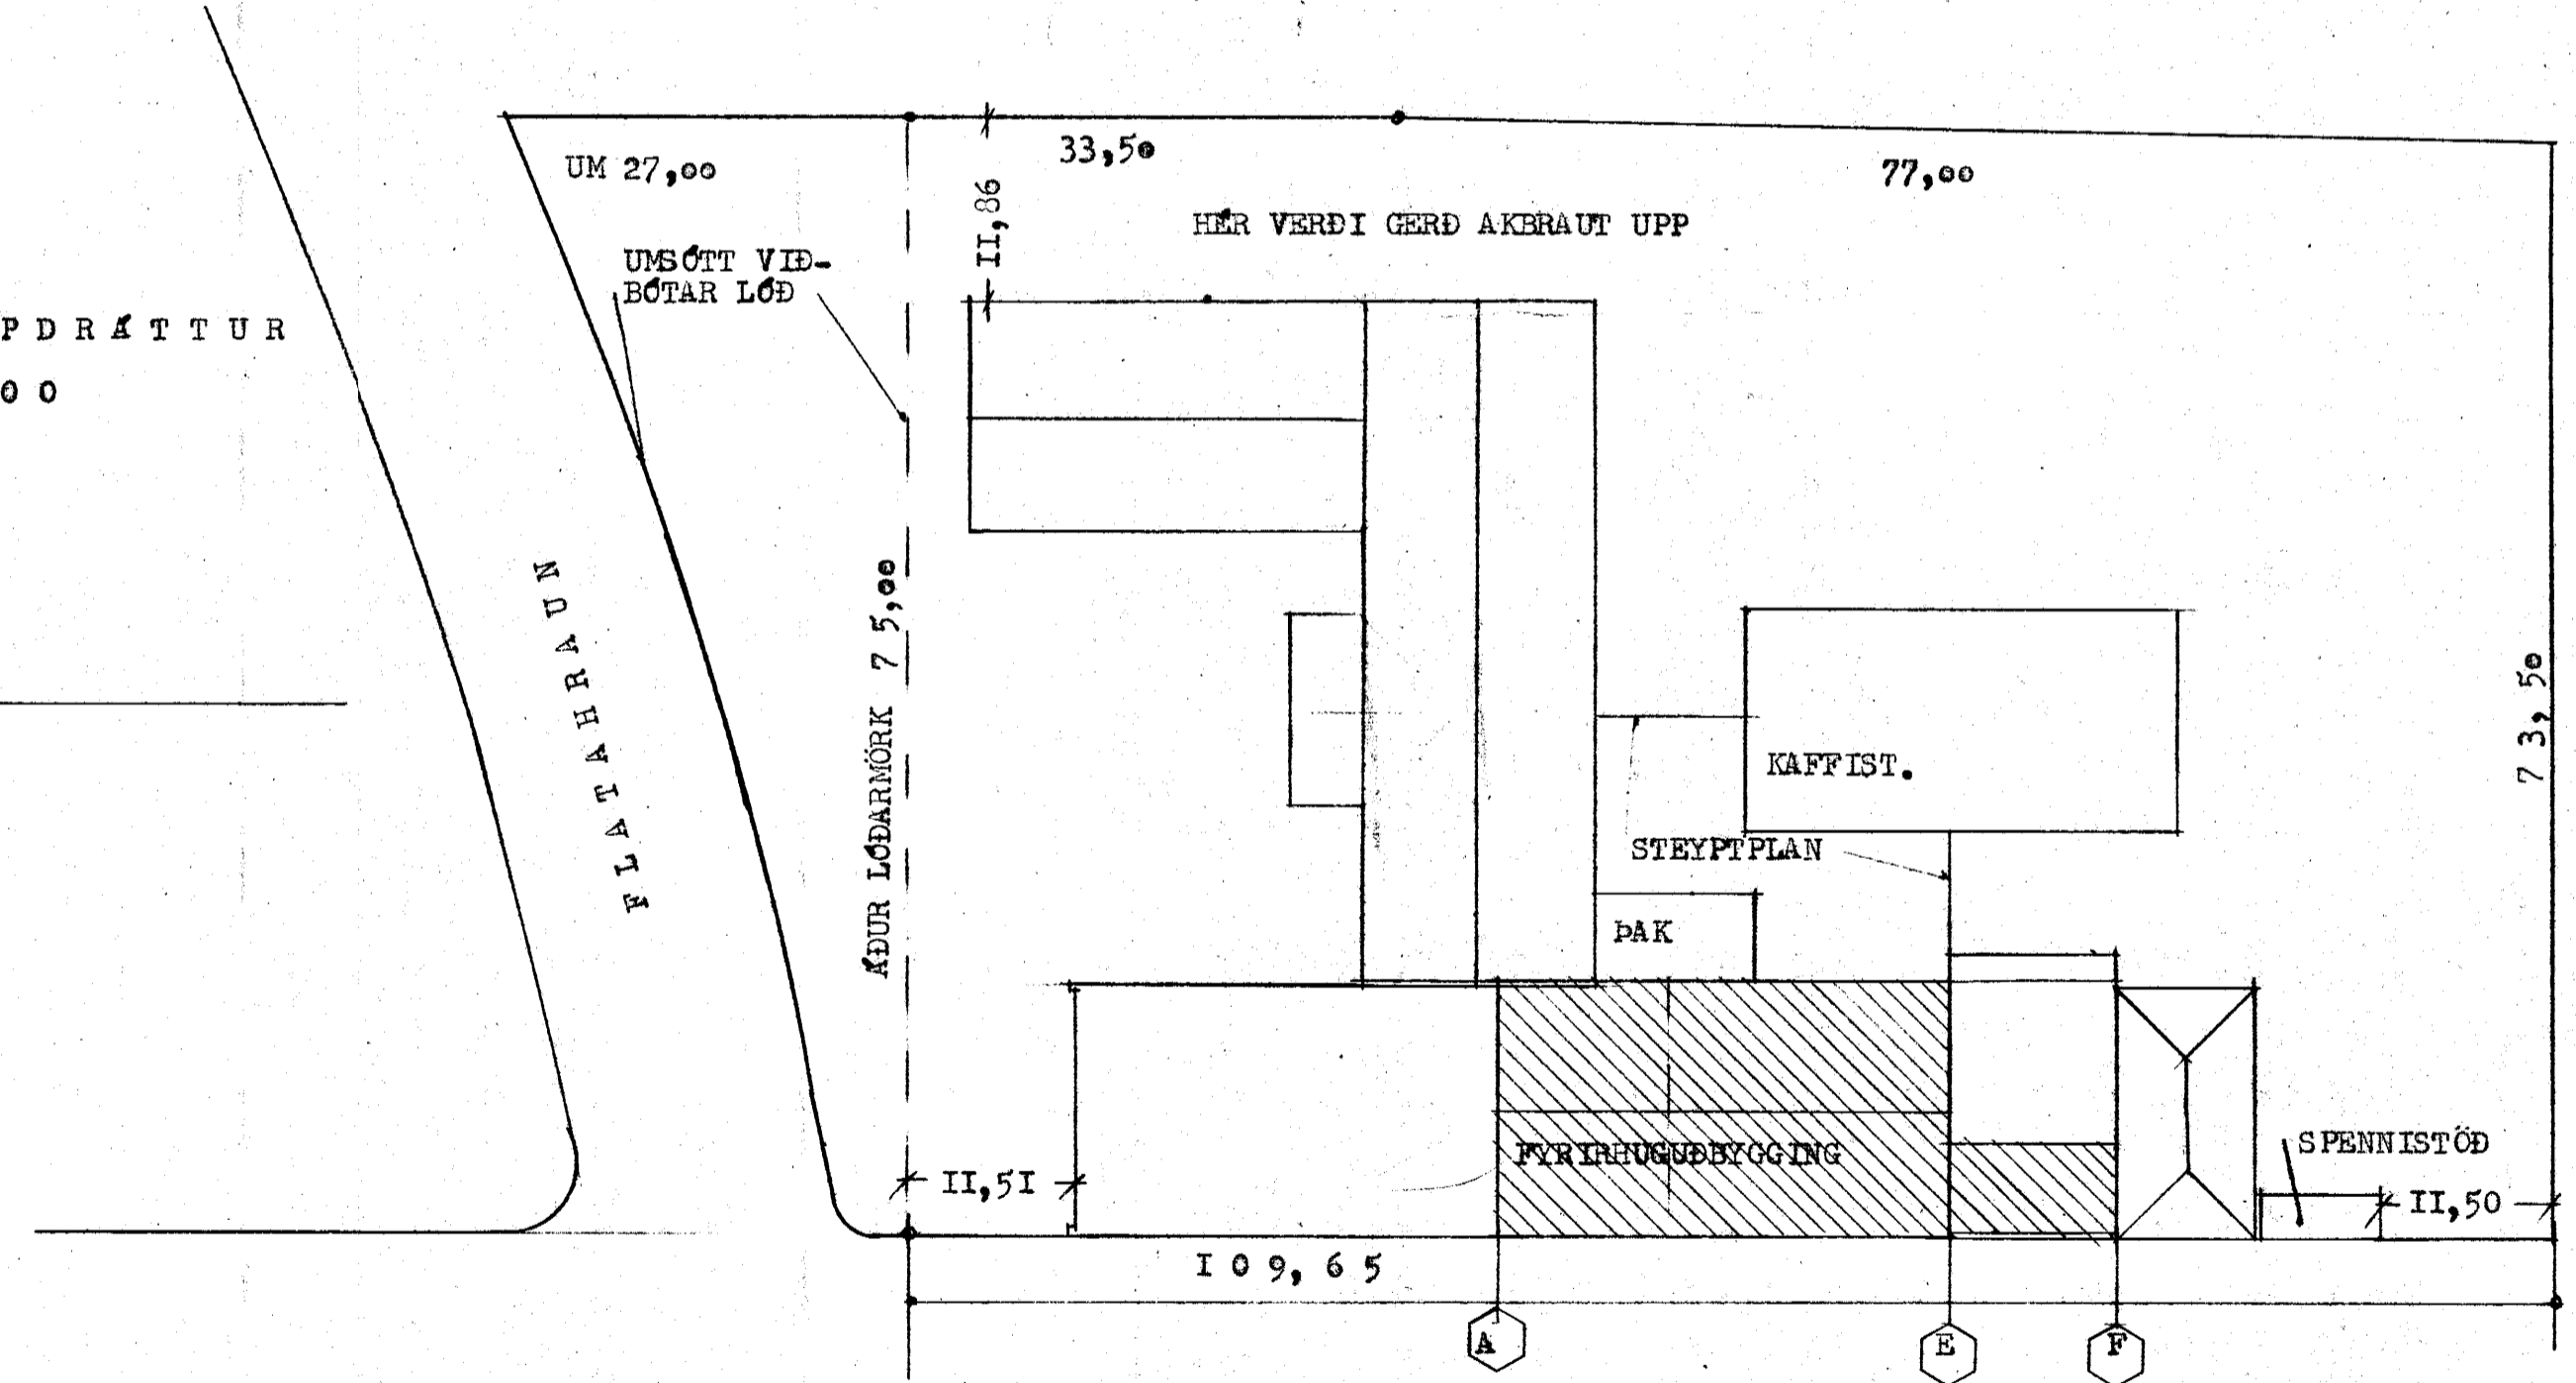

REYKJAVÍKURVEGUR

TEIKNISTOFA
RÓGNV. JOHNSEN
HVASSALEITI 123
SÍMI 35370

REYKJAVÍK 20 OKTOBER 1971

Rognvaldur Johnsen