


V<sub>1</sub> = M. Honeywell - V2045 + V5045 - 1/2"  
 V<sub>2</sub> =

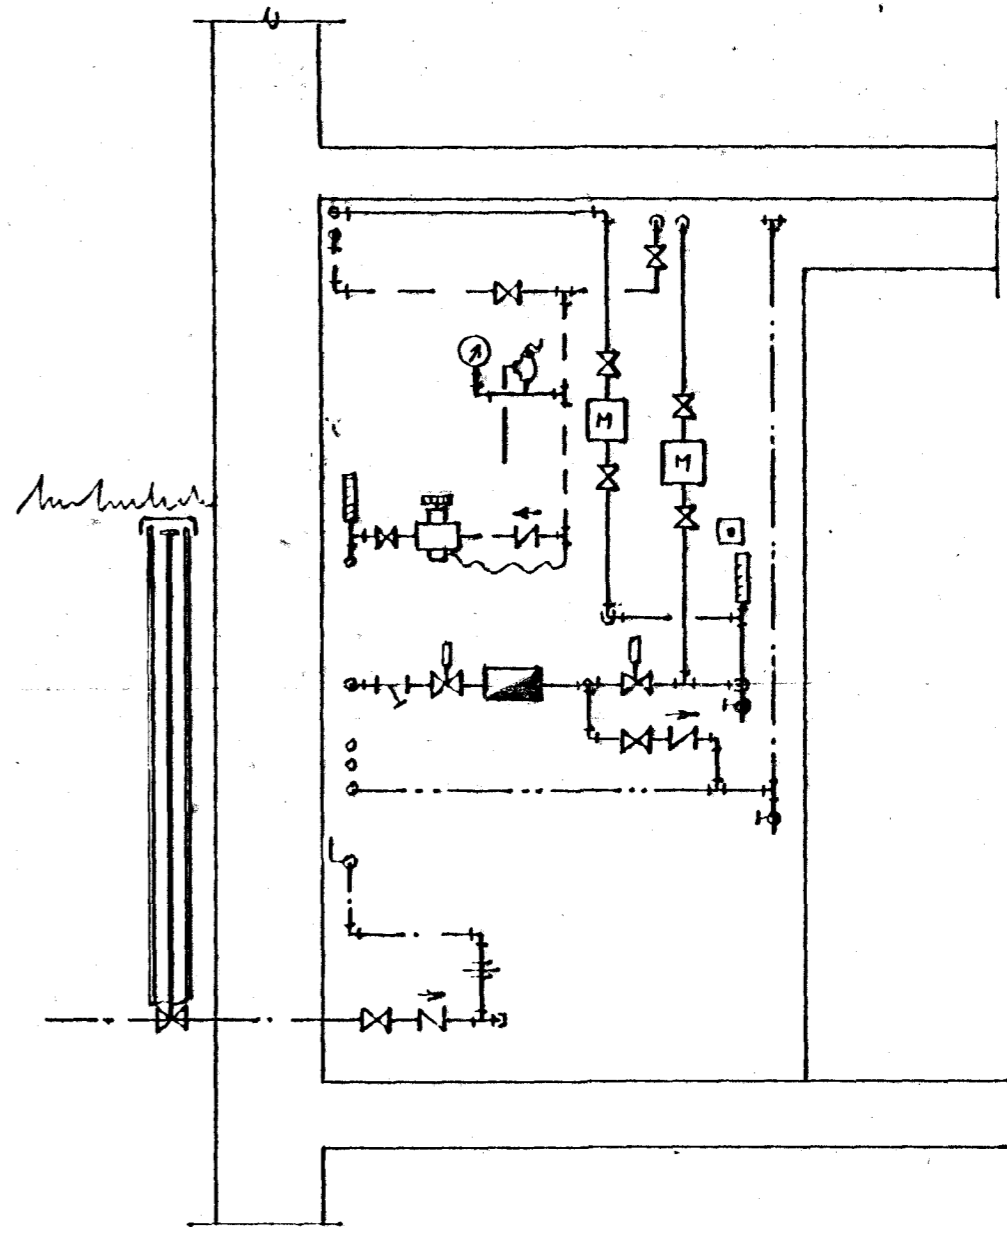

Fj.	Heiti	Hl.nr.	Teikn.nr.	Efni	Ath.
	Dags.	Leibrétting		Dags.	Leibrétting
Breyting					
<b>VERKFRÆDISTOFA</b> <b>GUDMUNDAR &amp; KRISTJÁNS</b> Laufásveg 19 Sími 14425				Mkv.	Verkf. 0.76 2R
				1:20	Yfir.
					Samþ.
Reykjavíkurvegur 39 of Teekjalefi Hitaveitutenging				Dagbók nr.	TEIKNING NR.
					2N-2-53
				Verf. nr.	blað af