



RUMMYND 1:50

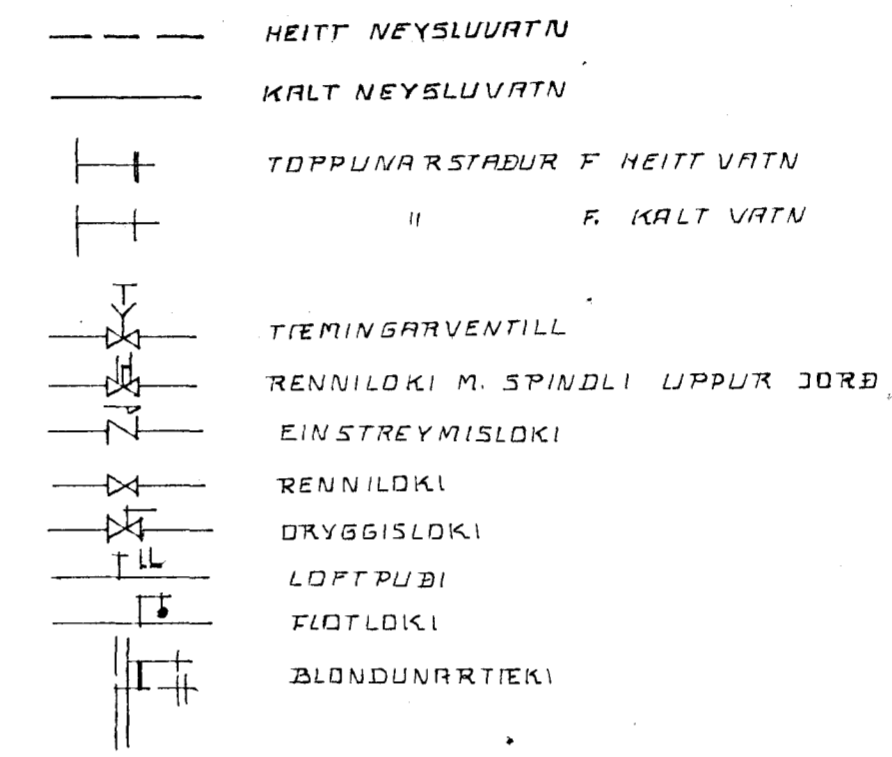

TAFLA YFIR TOPPUNARSTADI

TIEKI		KALDIR. KR.			HEITIR KR.			
SK.	HEITI	FJ. TR. HEB.	15	20	EIN	15	20	EIN
HL	HANDLAUG	2	2		2	2		2
BK	BAÐKAR	1	1		1	1		1
EV	ELÐHUSVASKUR	1	1		1	1		1
PV	ÞVOTTAVEL	1	1		1	1		1
VS	VATNSSALERNI	2	2		1			
SAMTALS 1 H.					5			5
SAMTALS 2 H.					6			6
SAMTALS					12			12
VIÐ HEIMEDAR KALT VATN Ø 32 mm								

SJA SKYRINGAR A ÖÐRU BLAÐI BLAÐI 4

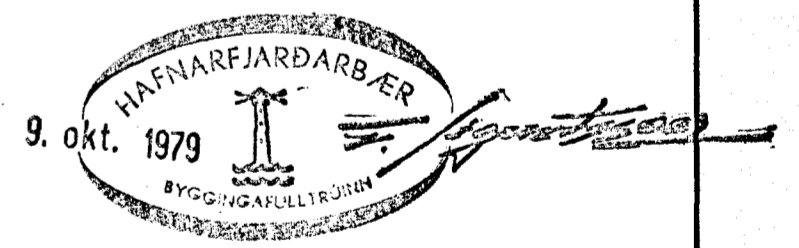

5

REYKJAVÍKURVEGUR 44
HAFNARFIRÐI

BLAÐ 6

VATNSLÖGN RUMMYND

R. *[Signature]*

J. *[Signature]* 1:50

[Signature]