



I.HÆÐ, GRUNNMYND, 1:50

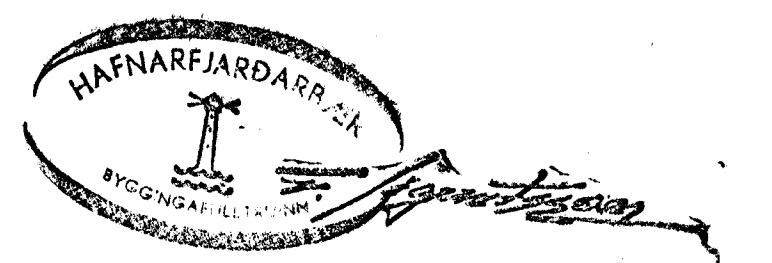

hönnun hf Ráðgjafarverkefningar FRV - Höfðabakka 9 - 110 Reykjavík
Sími 84311 - Telex 2012 Vírkir is - Útbú: Reyðarfj. - Hvolsv.

M.	REYKJAVÍKURVEGUR 50, HAFN.	E
H. R. S.		D
T. D. S.	NEYSLUVATNSLAGNIR F. 1. HÆÐ	C
Y.		B
G.	GRUNNMYND	A
DAGS	SAÐAR	SKV
1972	1972	1:50
	77 379 301B	

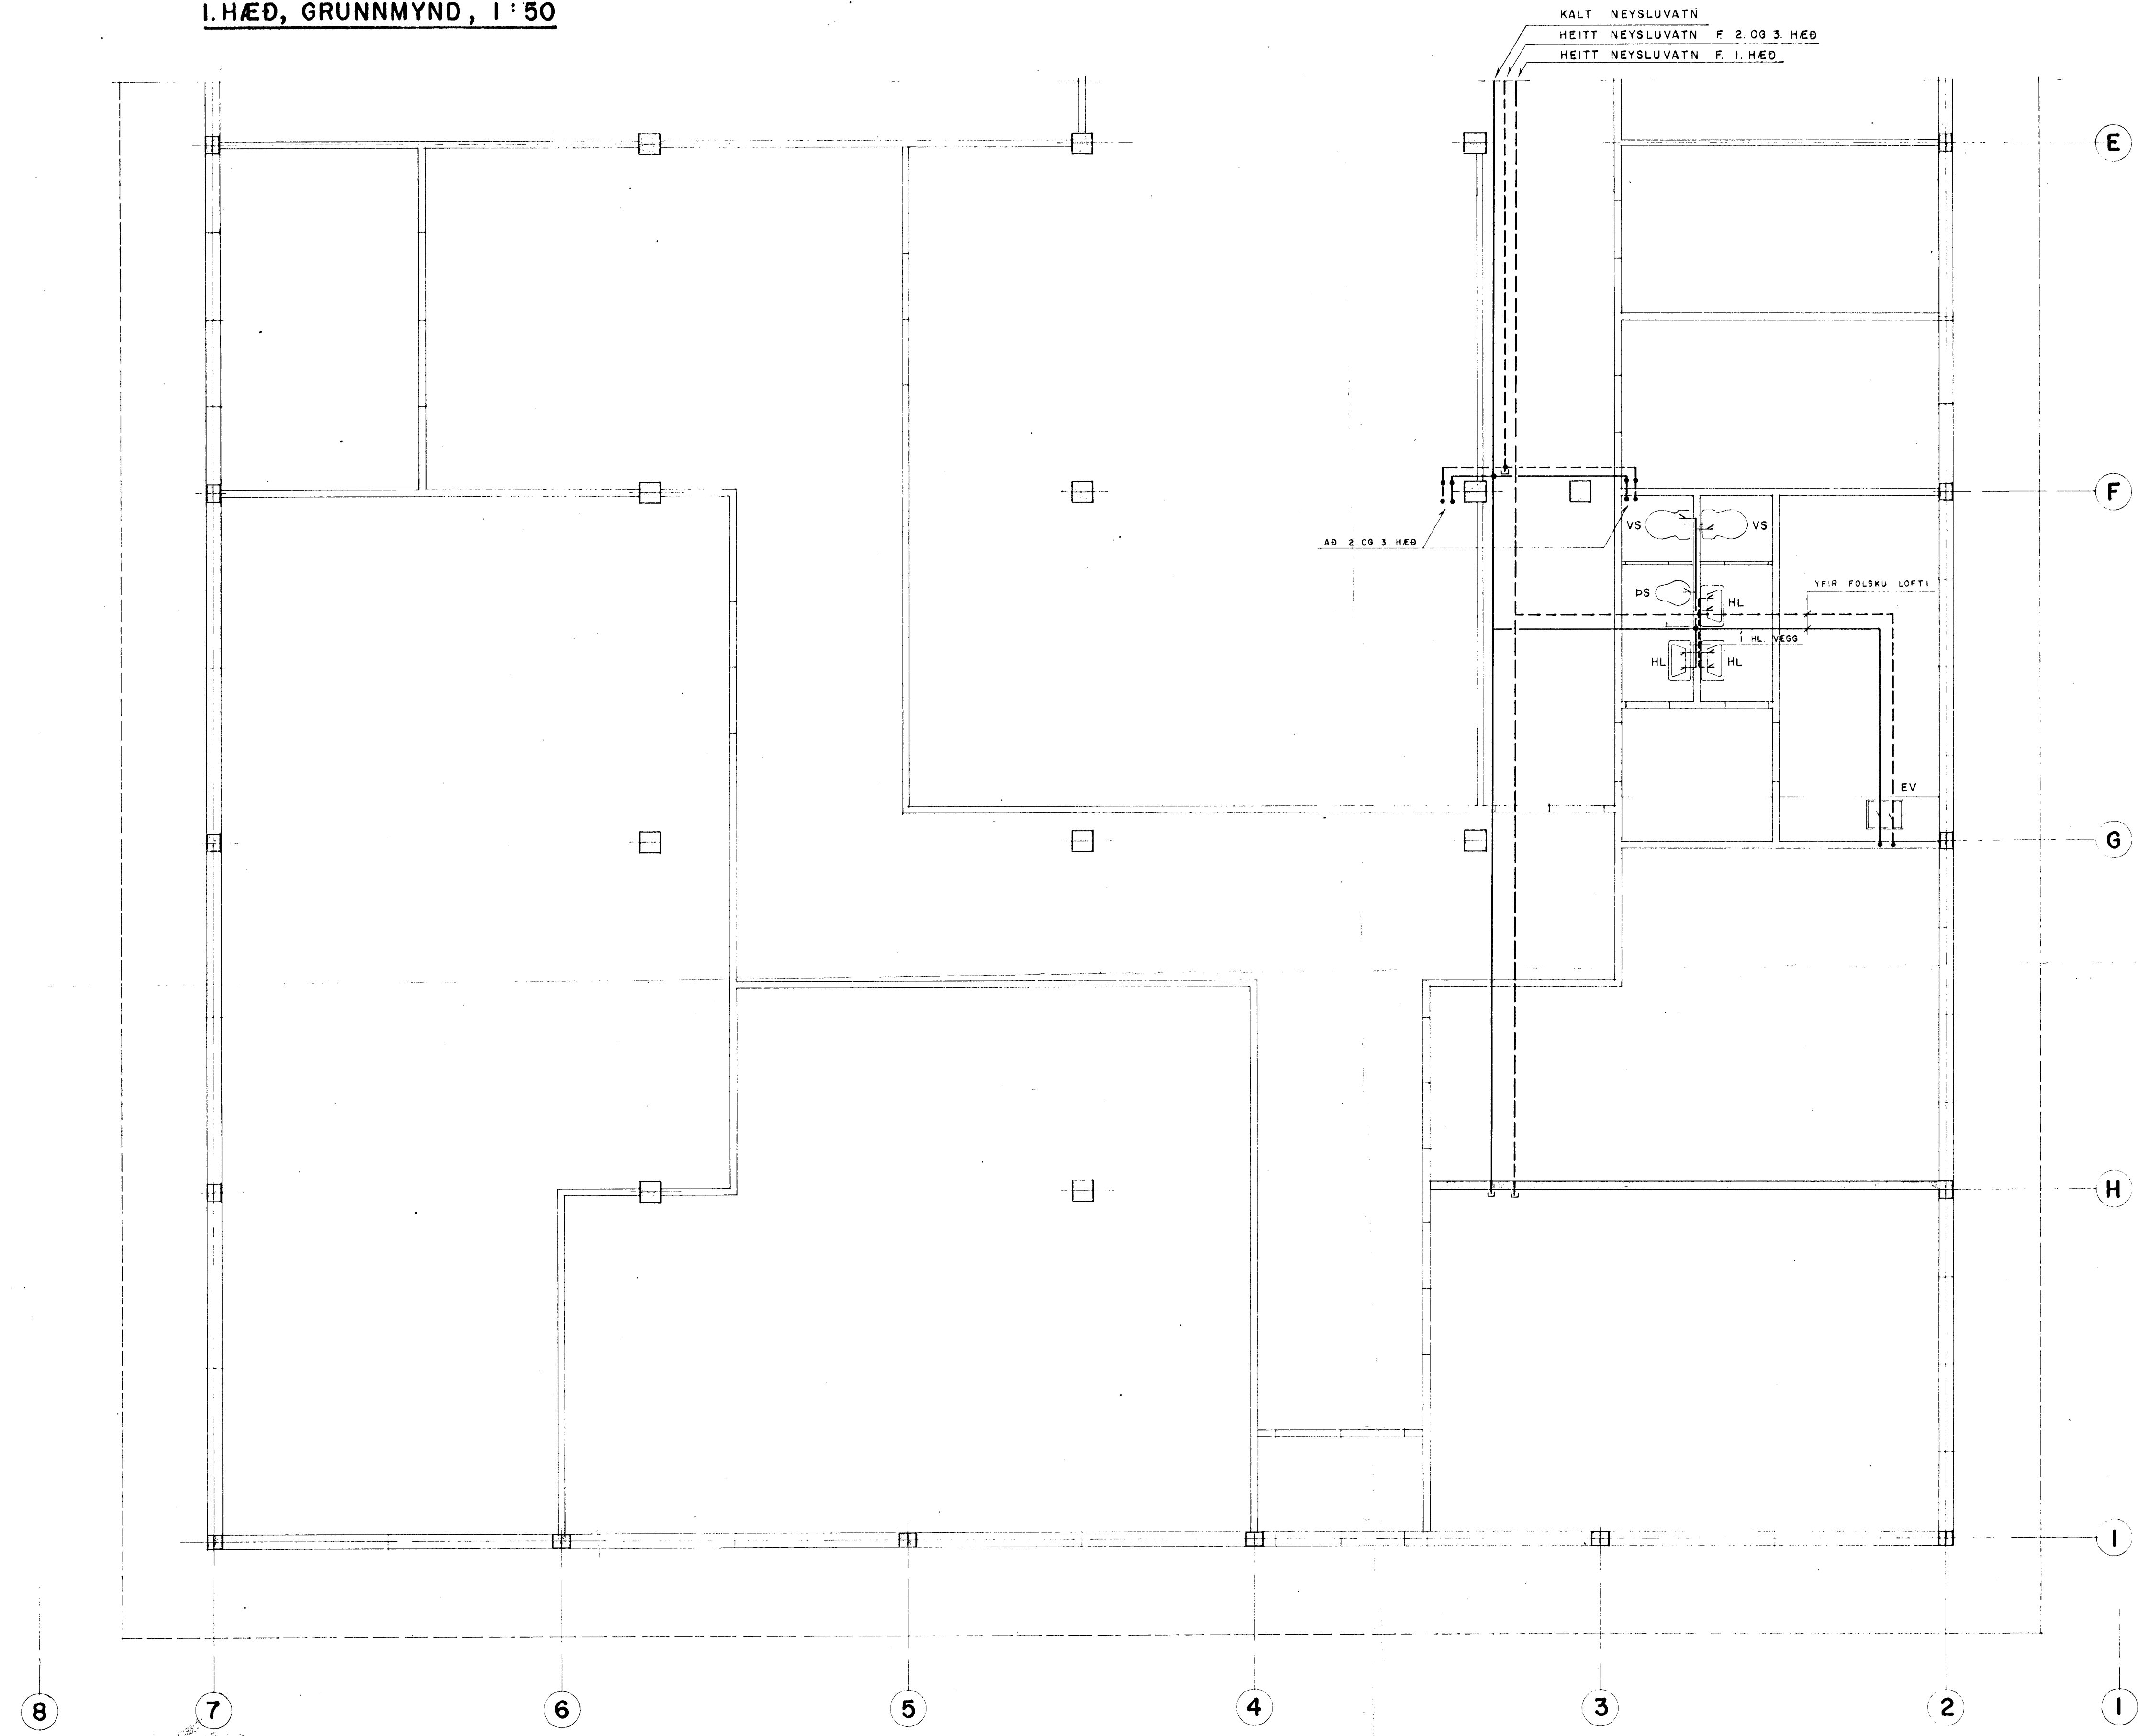