



I. HÆÐ, GRUNNMYND, 1 : 50

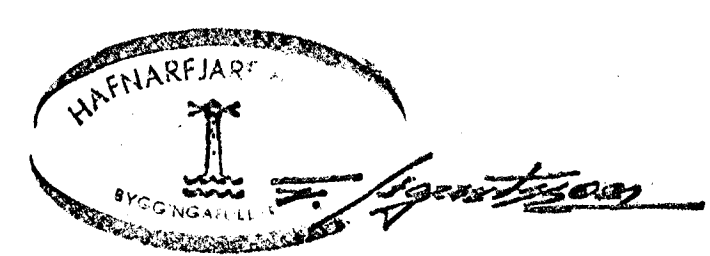

hönnun hf Ráðgjafarverkfræðingar FRV - Hólabakka 9 - 110 Reykjavík
Sími 84311 - Telex 2012 Vírkir is - Útibú: Reyðarfj. - Hvolsv.

M.	REYKJAVÍKURVEGUR 50, HAFN.	E
H. R. S.		D
T. P. S.	NEYSLUVATNSLAGNIR F. I. HÆÐ	C
Y.	GRUNNMYND	B
G.		A

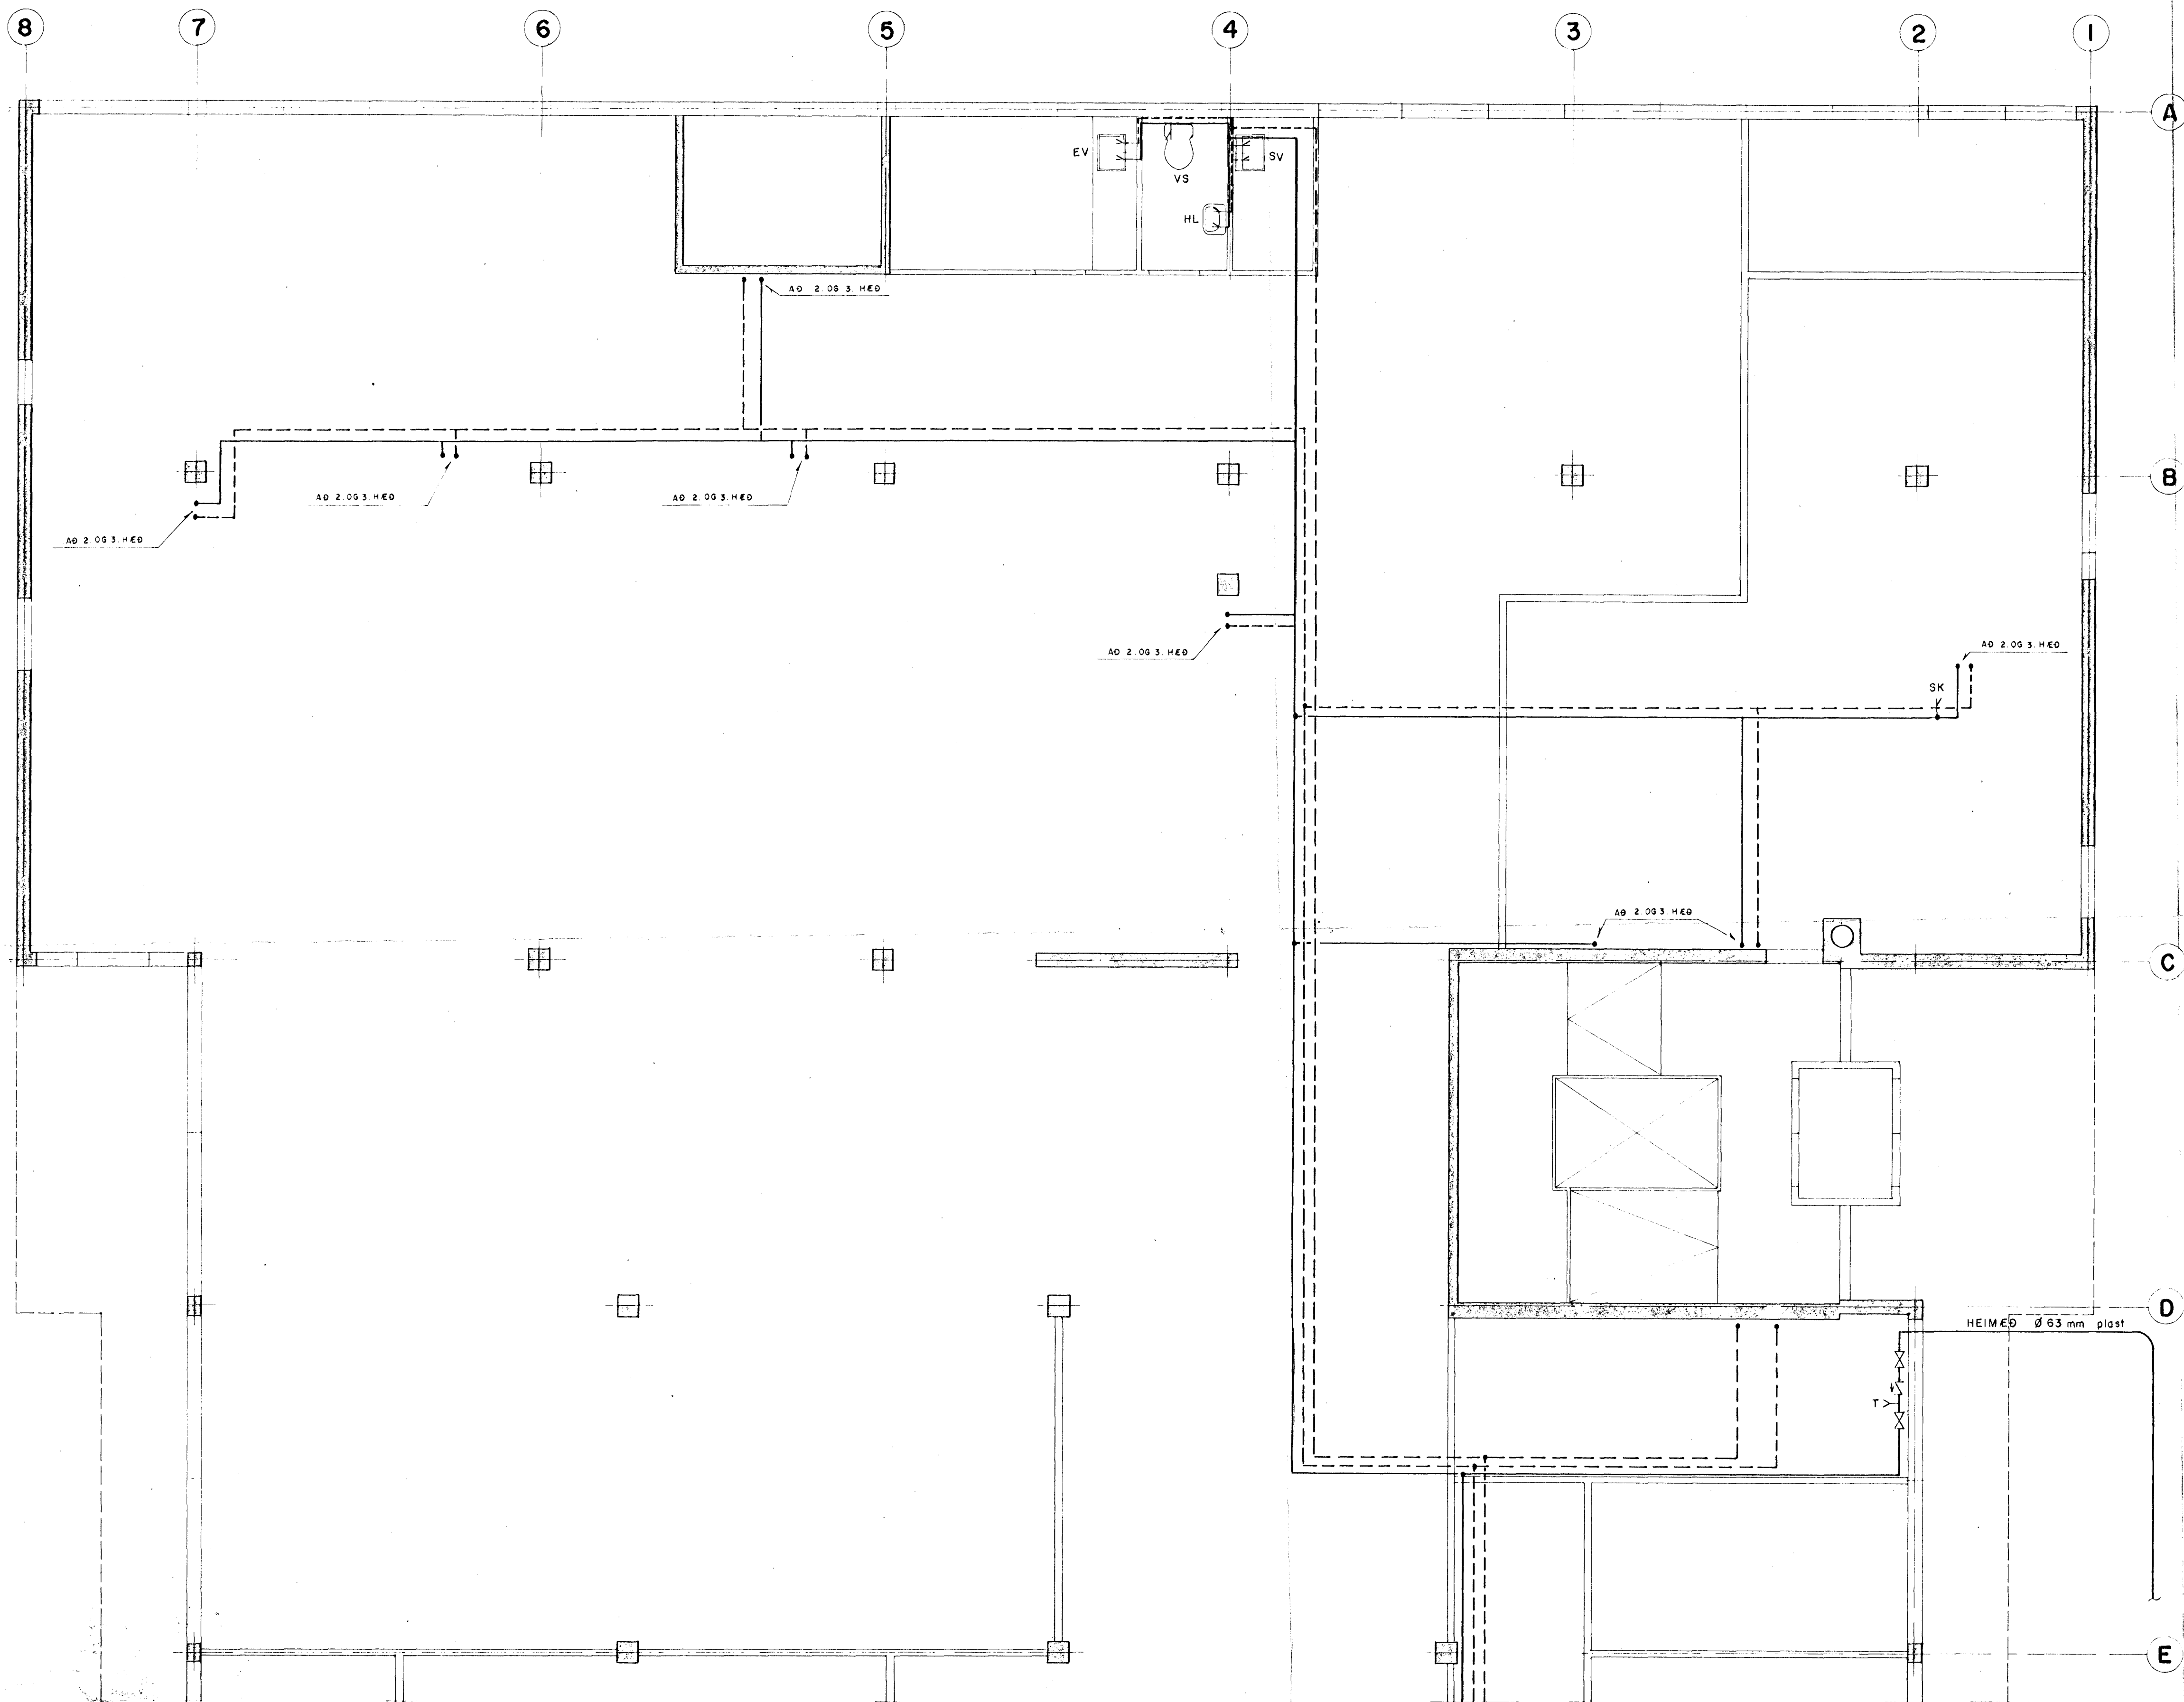