




Grunnmynd þvottaplans, 1:50

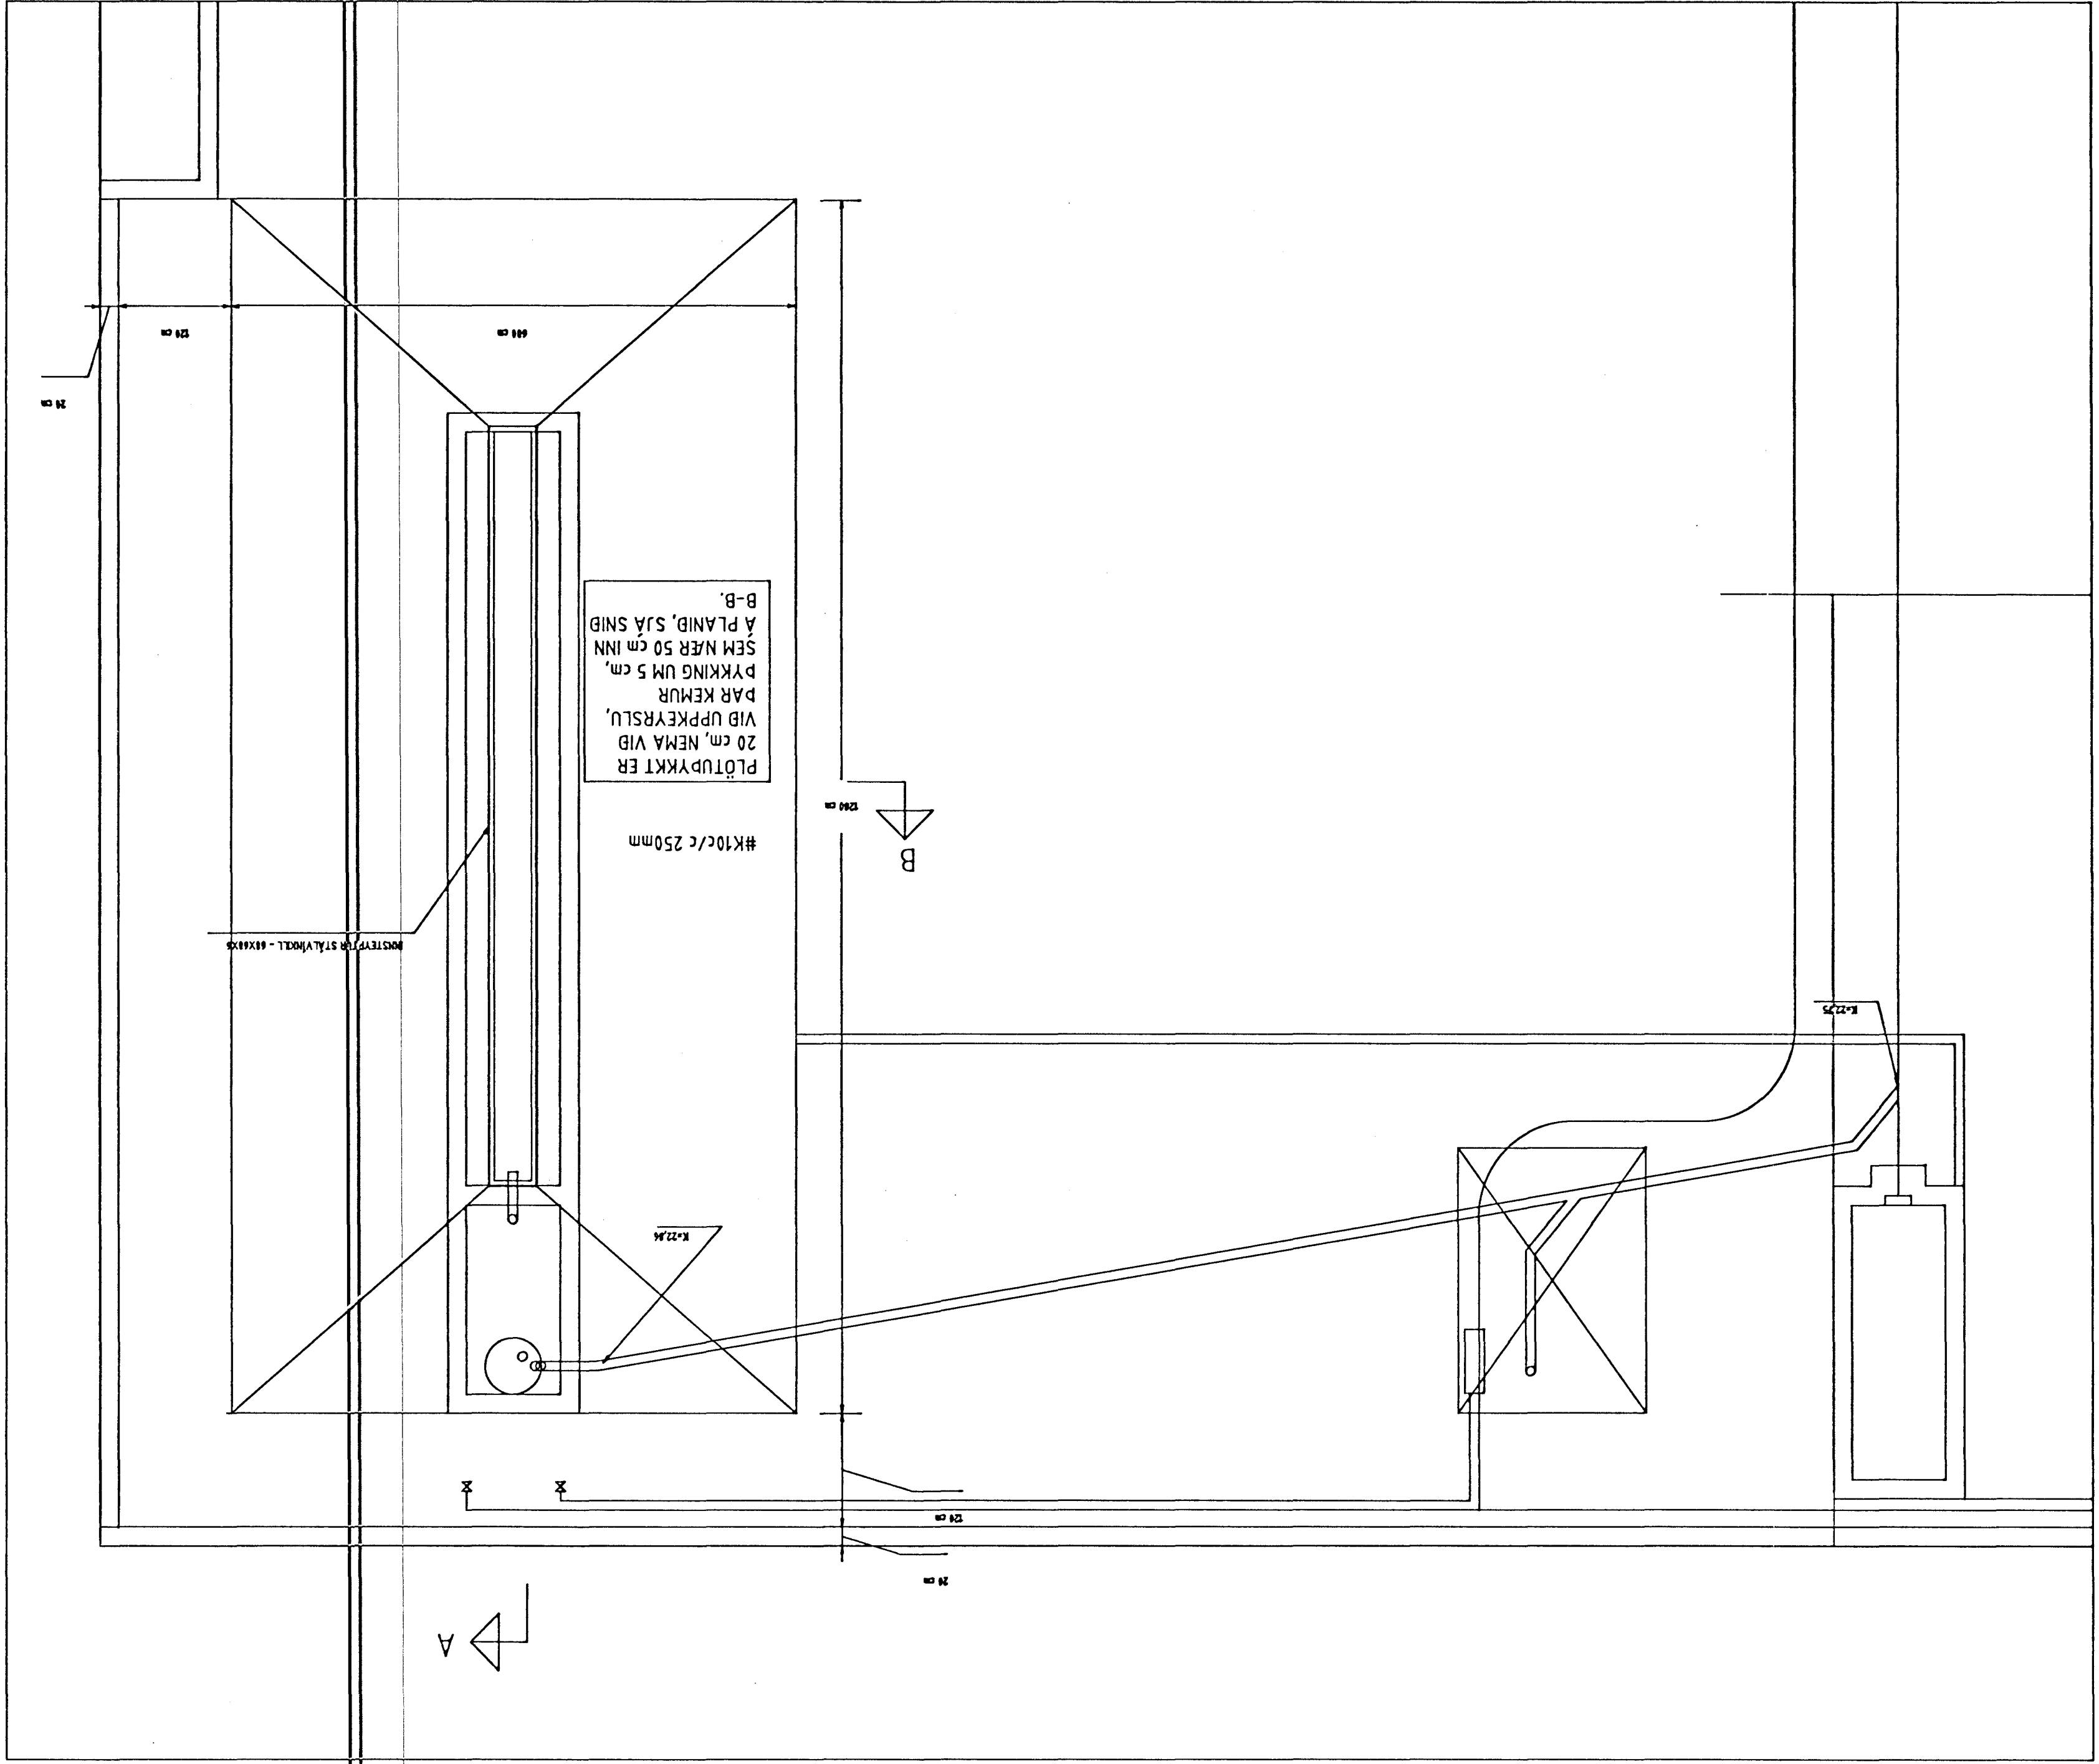

Afstöðumynd, 1:500

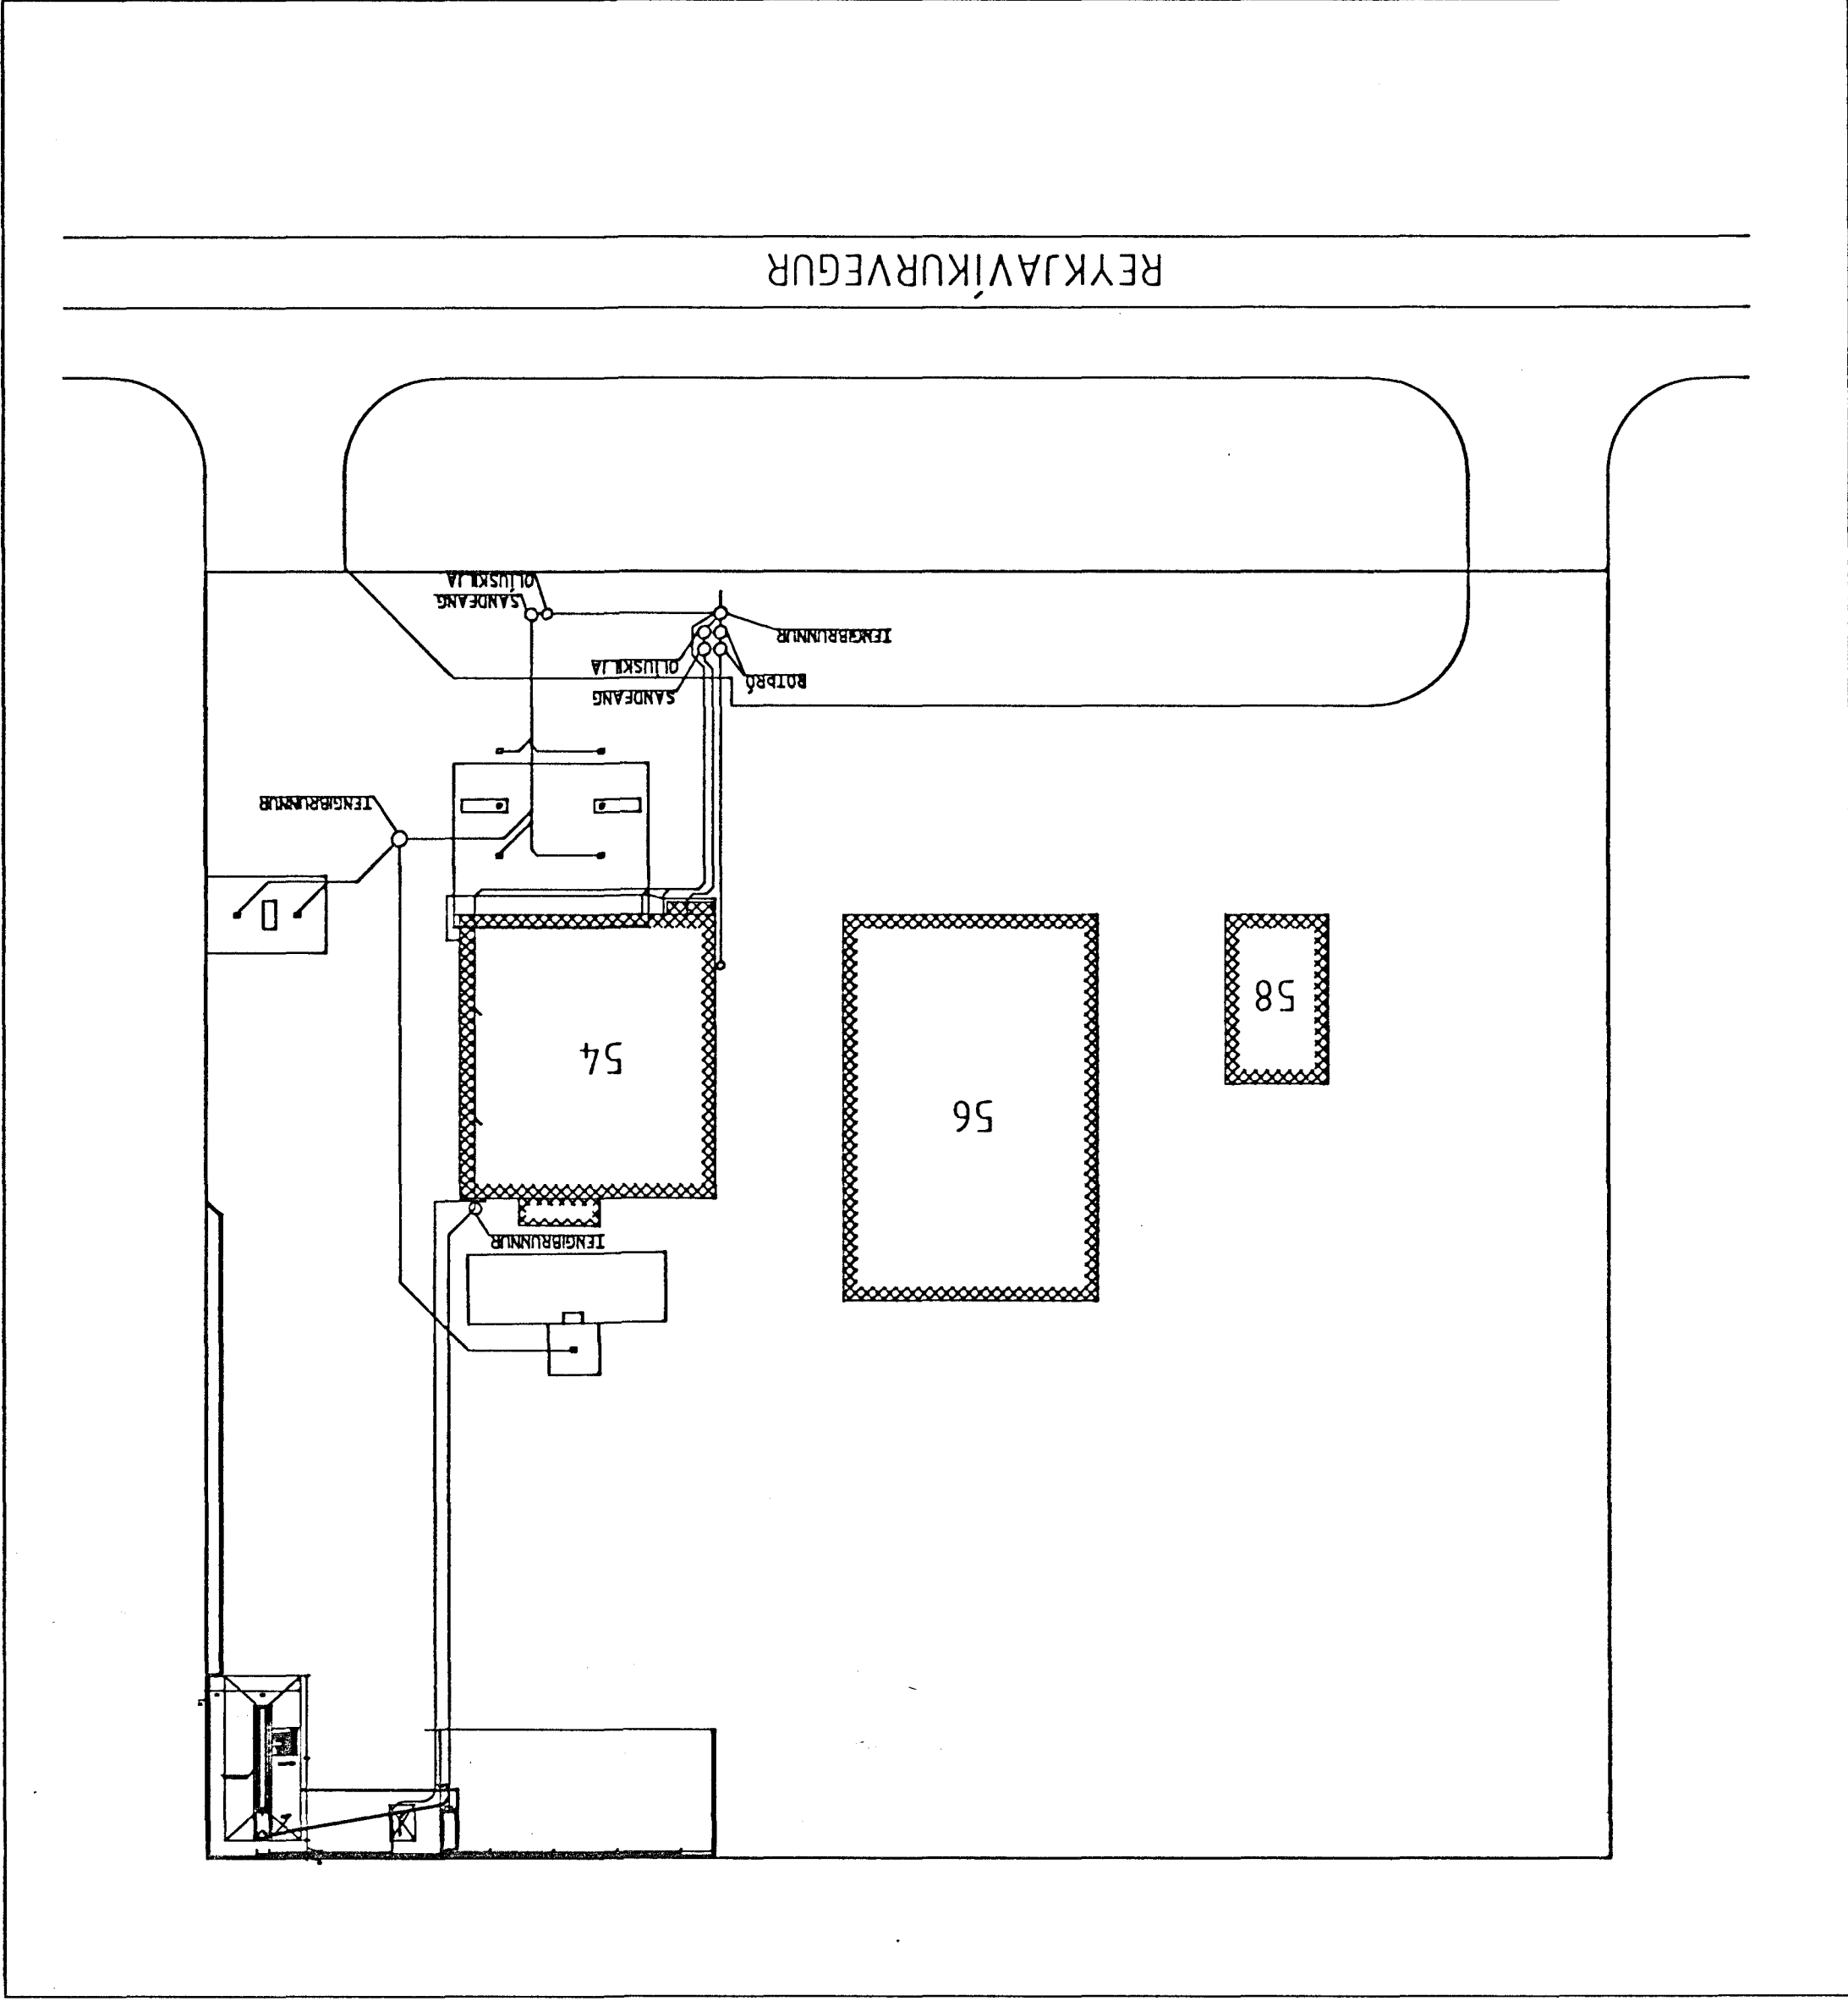

TILVÍSANIR: Skyringar Sja blað nr. 1

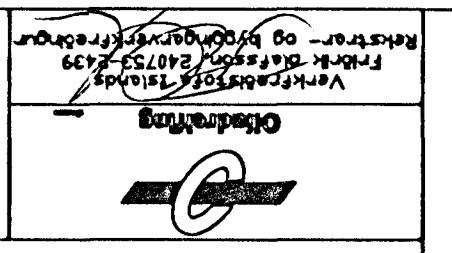

MASTINGAR NÚM.:	F.6	12.03.96
DRÖG:	F.6	
BYGGINGARFRÖMUN:	1/50, 1/500	HELLÖR 13
BLAÐ:	2 af 3	

Hafnarfjarðarvegur 54 til 58 - Hafnarfjörður

REYKJAVÍKUR VEÐUR
Stúdentur Halldórsson
22 MARS 1996
HAFNARFJARDARSRÁÐS
BYGGINGAUMMUN HEIMRANDBUR