


REYKJAVÍKURVEGUR. AFSTÖÐULL MYND 1:500

25x HP₂ 740/1200 4.2 kv

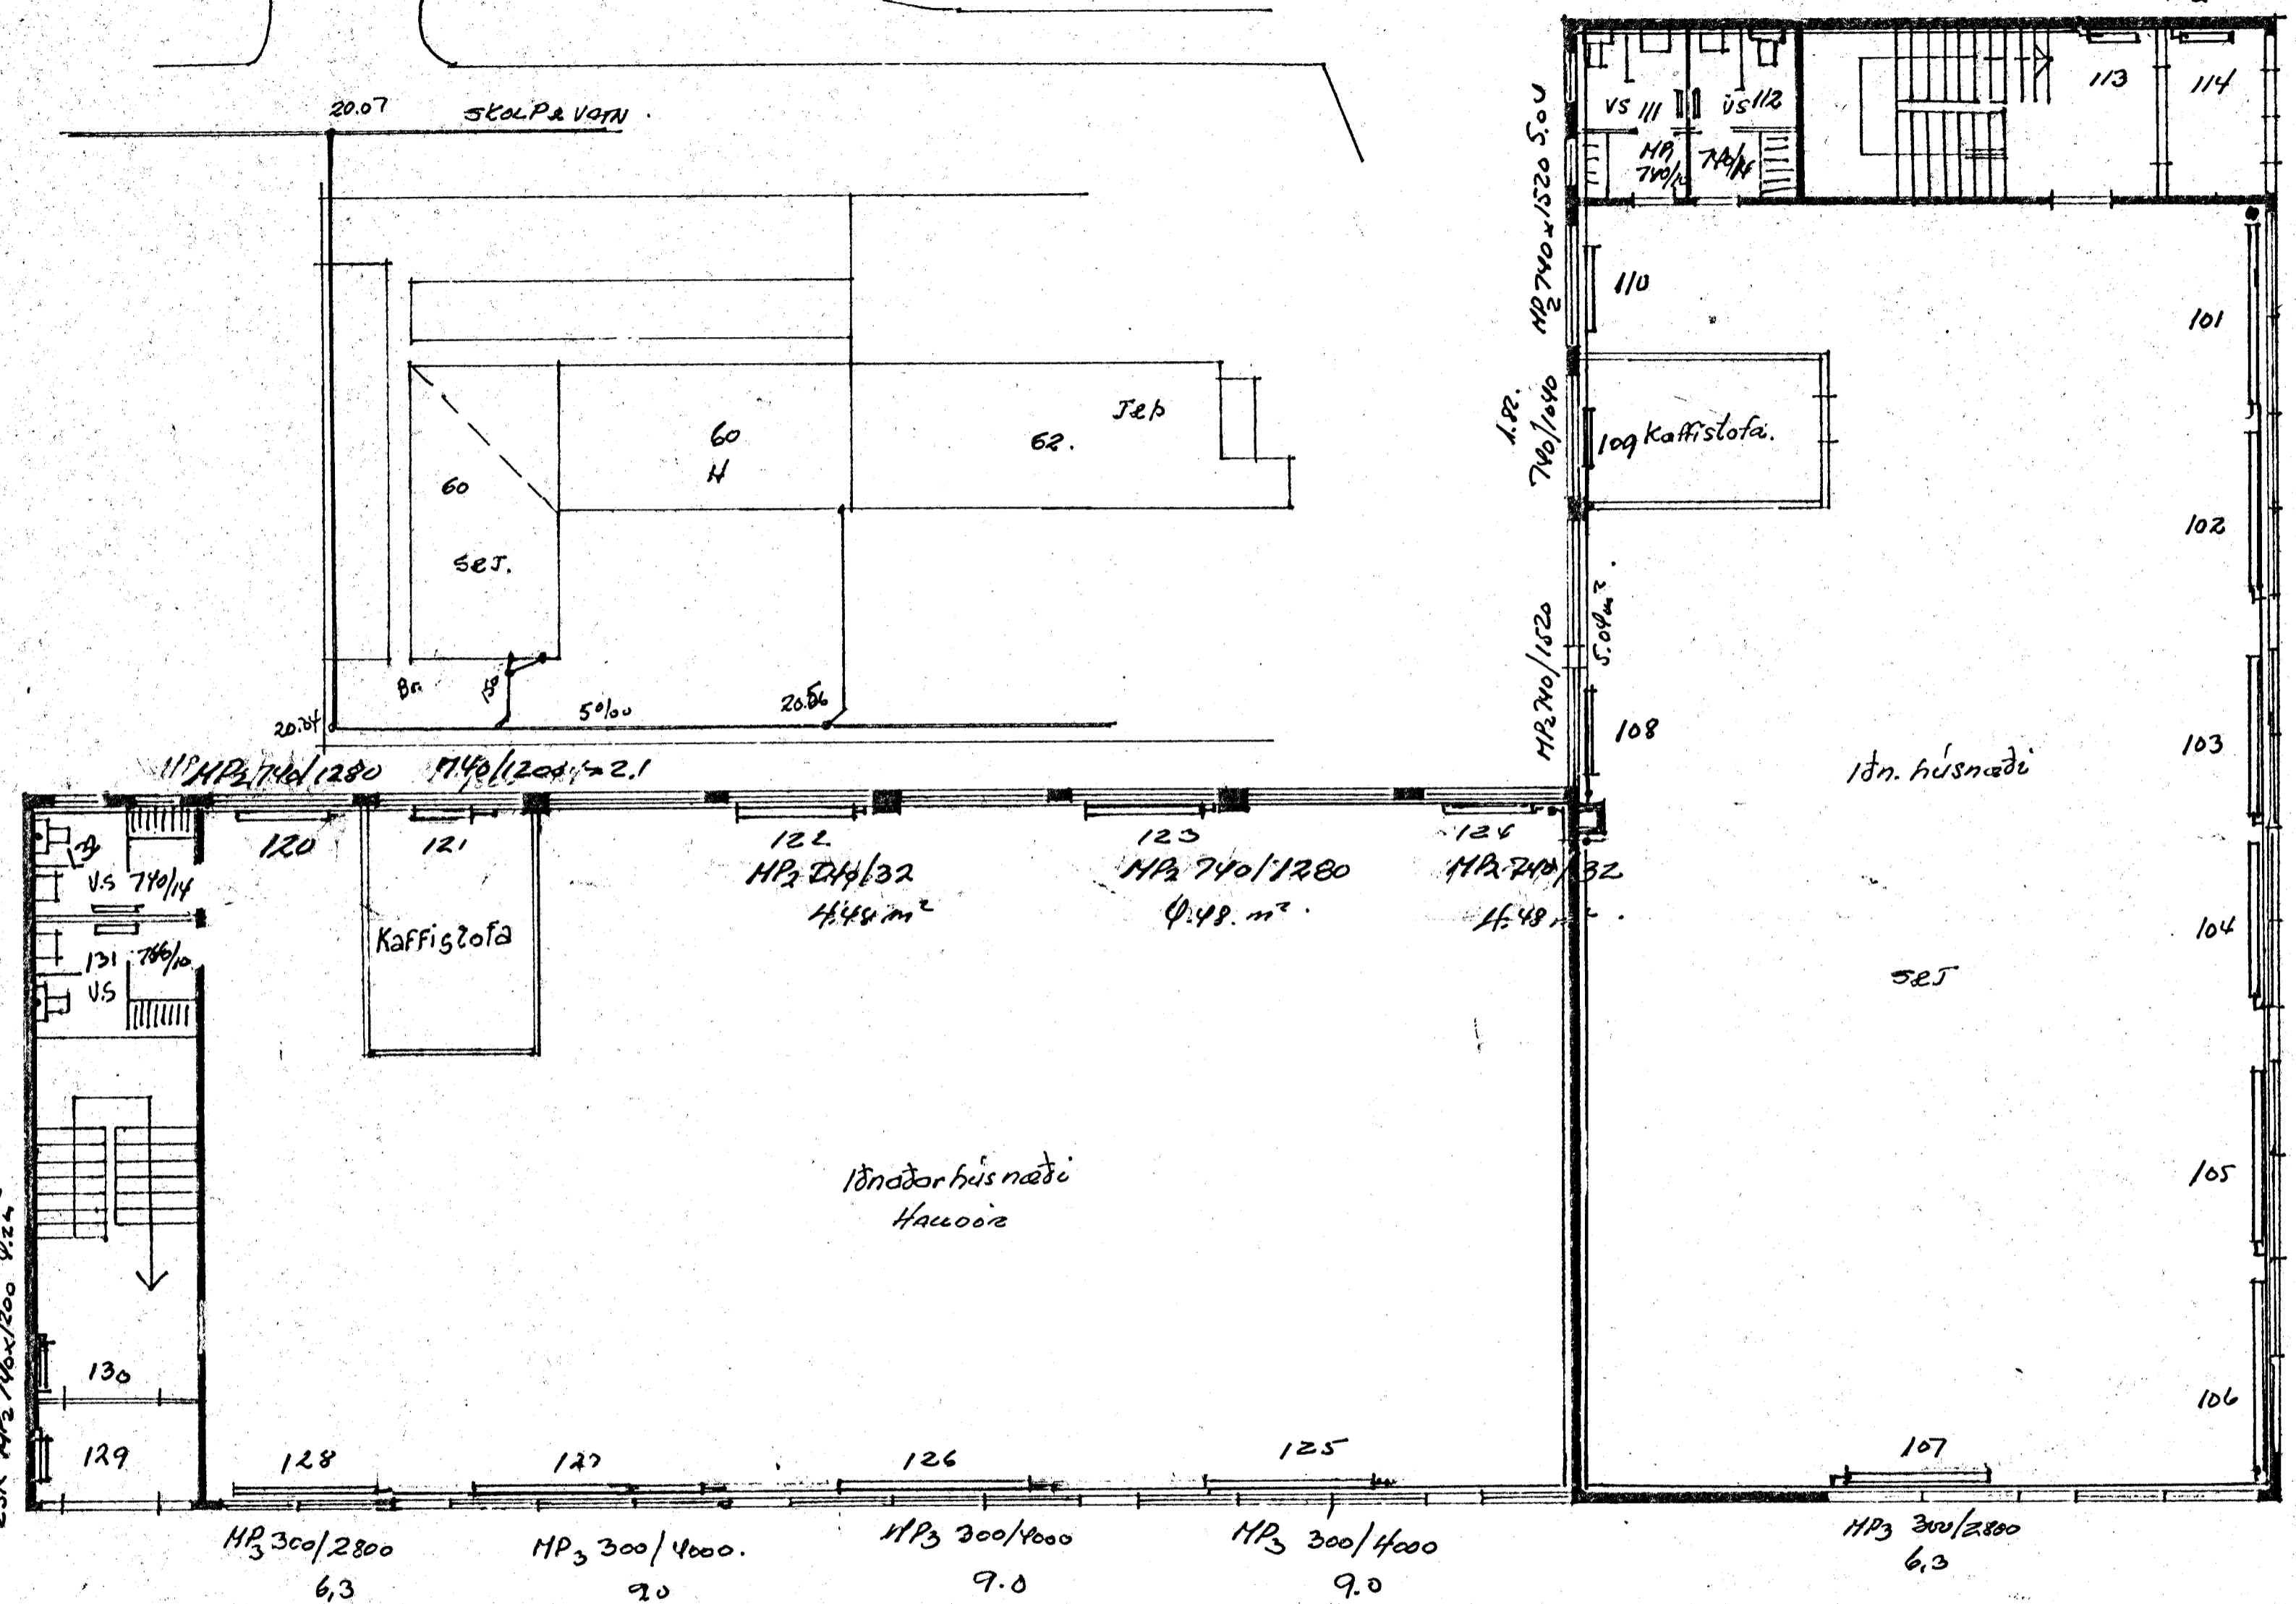

5x HP₃ 300/2800 6.3 kv

1. Hæð

REYKJAVÍKUR VEGJ. 60 HITAKERFI	1:100	TEIKN.	DK
		DAG.	7.6.74.
Kollbeini E. Jóns fréttir s. 10963	TEIKN. NR. DL 6 7400		