


1 hæð

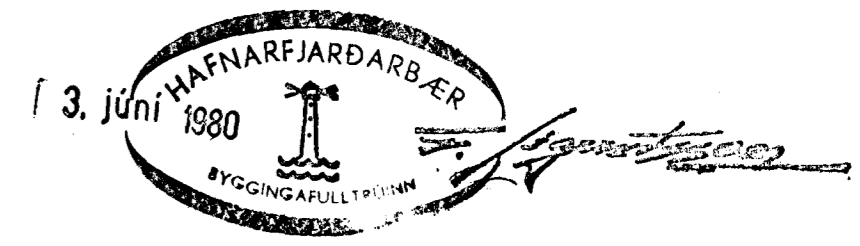

OFNATAFLA				
no	Hæð max	Lennd max	Teng. ing.	keal
1- 1	440	1440	OD	1055
1- 2	440	3520	AB	2630
1- 3	440	1440	OD	1055
1- 4	440	3520	AB	2630
1- 5	440	3000	AD	1675
1- 6	740	1200	AD	650
1- 7	740	1200	AD	650
1- 8	740	1200	OD	1370

OFNATAFLA				
no	Hæð max	Lennd max	Teng. ing.	keal
1-11	440	1440	OD	1055
1-12	440	3520	AB	2630
1-13	440	1440	OD	1055
1-14	440	3520	AB	2630
1-15	440	1440	OD	1055
1-16	440	1520	AB	1115
1-17	740	3000	PC	1600
1-18	740	1200	AD	650
1-19	740	1200	AD	650
1-20	740	3000	AB	1500
1-21	740	1240	OD	1100
1-22	740	1200	BC	650
1-23	740	1200	AD	650
1-24	740	3000	AB	1500

REYKJAVÍKURVEGUR 62		
hitalögn		
verk	8001	no 2/4
mál	1:50	dags maí 80
1. hæð grunnmynd		hannad. 6/53
GUDMUNDUR GEIR JÓNSSON mlfj		