


2. hæð

OFNATAFLA

no	Hæð max	Lengd max	Tenging	keal
2-1	140	3000	AD	1675
2-2	440	3000	AD	1675
2-3	440	3000	AD	1675
2-4	440	3000	AD	1675
2-5	440	3000	AD	1675
2-6	140	3920	AD	2775
2-7	740	880	AD	575
2-8	740	2400	AD	1380
2-9	740	2400	AD	1380
2-10	740	3000	AD	1600
2-11	740	880	B2	575
2-12	740	2400	AD	1285
0-13	740	3120	A2	2800
0-14	740	312	AD	1700

OFNATAFLA

no	Hæð max	Lengd max	Tenging	keal
2-21	440	3000	AD	1675
2-22	440	3000	AD	1675
2-23	440	3000	AD	1675
2-24	440	3000	AD	1675
2-25	440	3000	AD	1675
2-26	740	2400	AD	1380
2-27	740	2400	AD	1380
2-28	740	2400	AD	1380
2-29	740	2400	AD	1380
2-30	740	2400	AD	1380
2-31	1600	590	AD	700

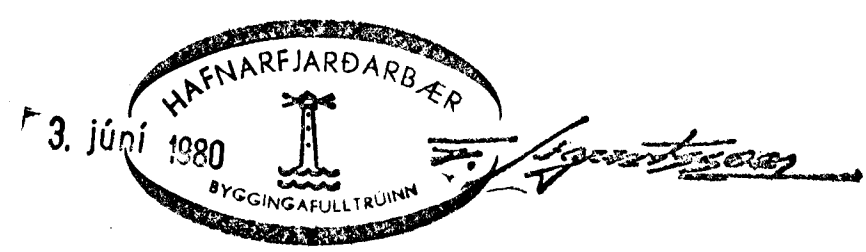

REYKJAVÍKURVEGUR 62	verk 8001	no 3/4
hitalögn	mál 1:50	dags mál 80
2. hæð, grunnmynd		hannad 663
GUÐMUNDUR GEIR JÓNSSON mlf	broytt	