






Fallrör 1:50

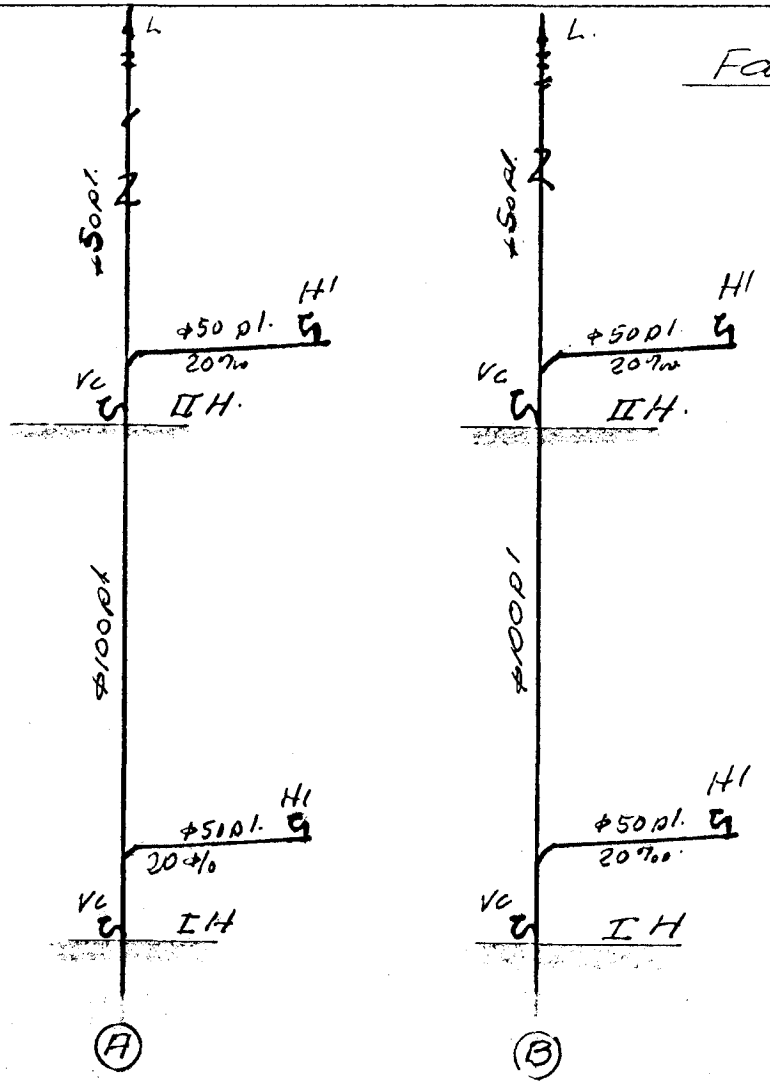

Hitalögn

Leiðslukerfi 1:100


Pípuviðir

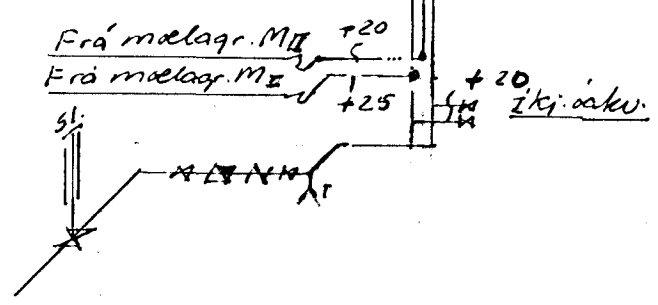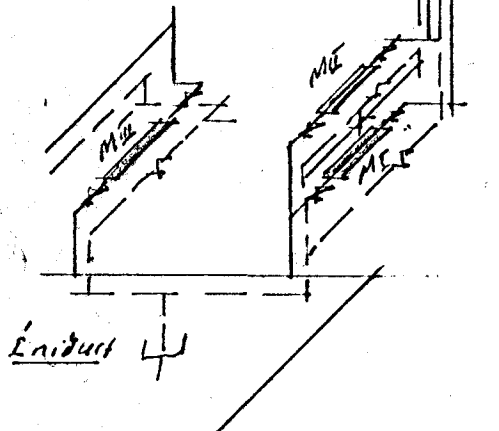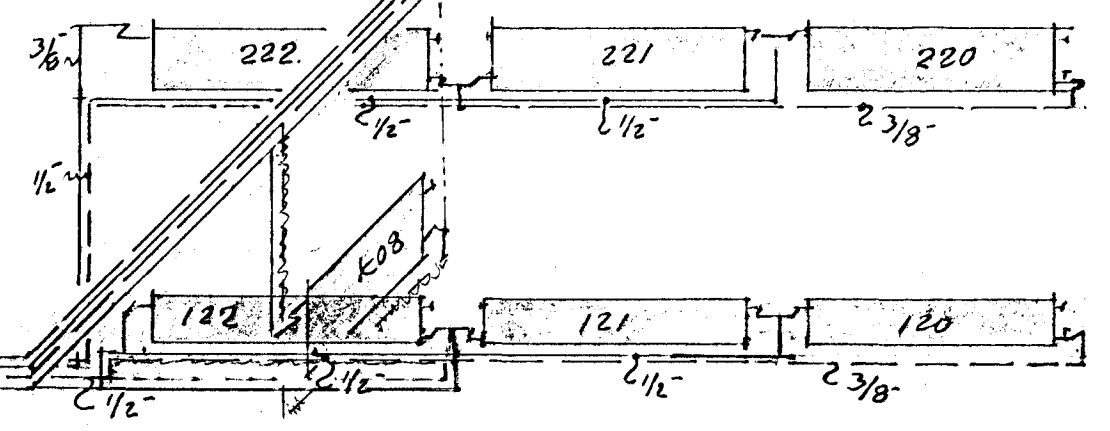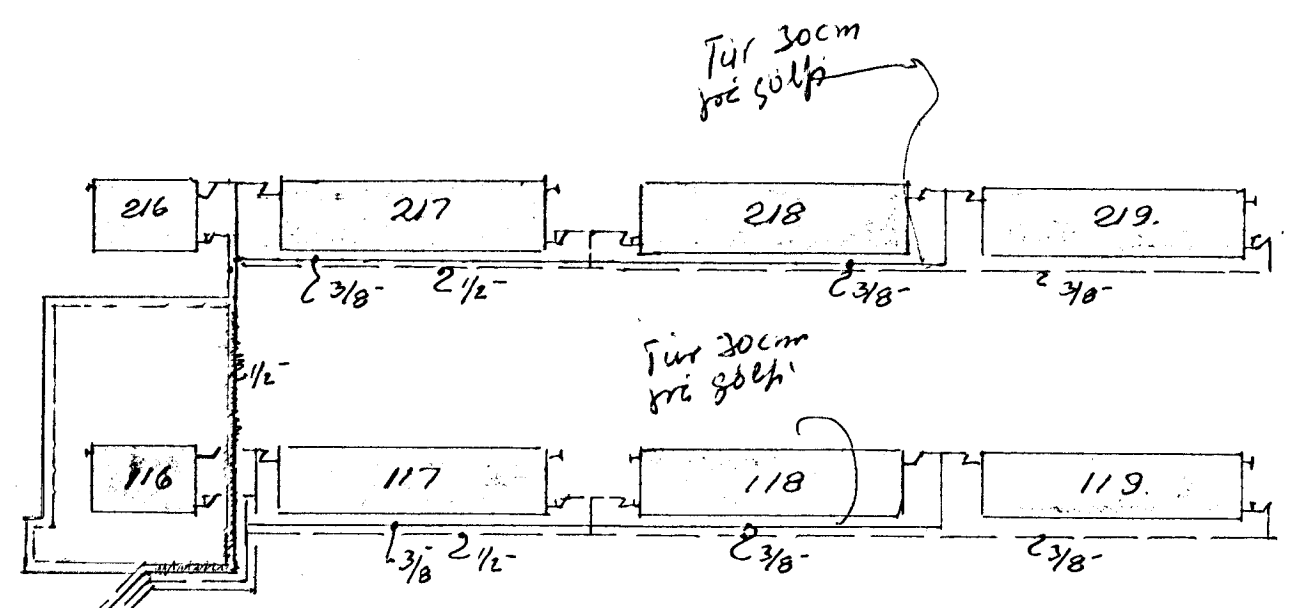

Vatnslögn

Leiðslukerfi 1:100

Pípuviðir

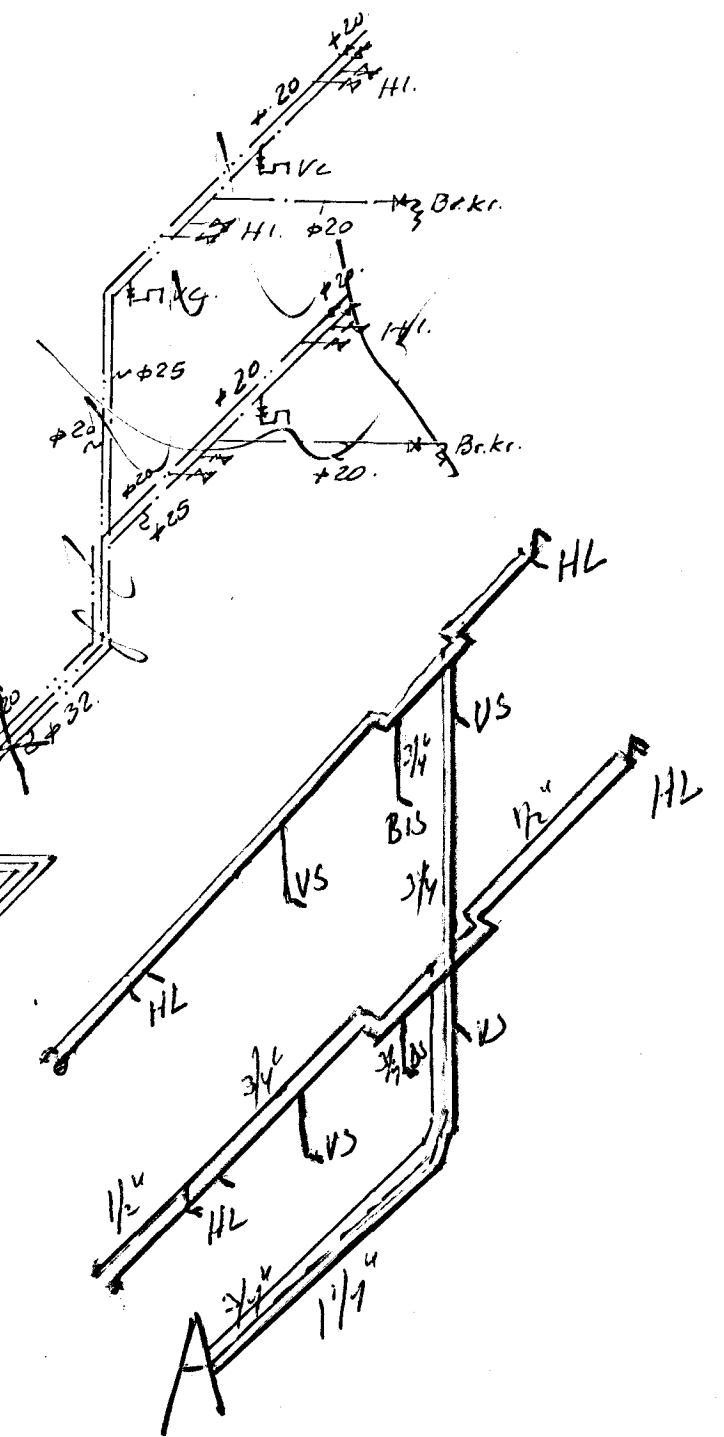

Benedikt B. Sigurðsson rektor.		
Reykjavíkuvæðing; Hf. Súðurenda.		
M.	1:100 1:50.	Hitalögn; Vatn- skjalögn
D	maí '78	Leiðslukerfi. Pípuviðir.
Nr.	4. bl.	Bun. B. Sigurðsson.