


KERFI 1:50

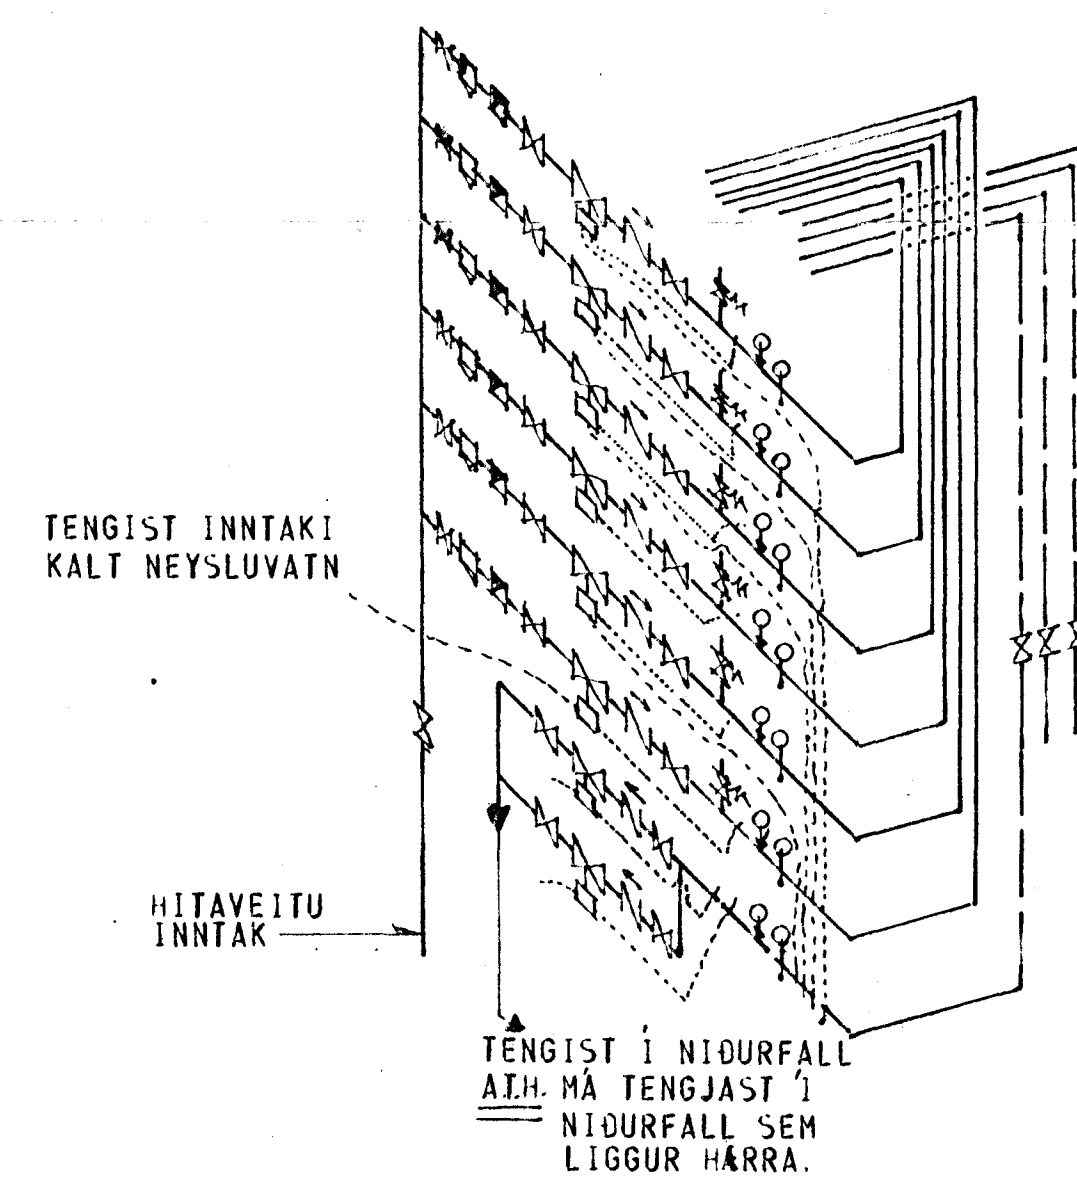

TENGIMYND HITAVEITU 1:20

AD TENGKLEFA  
SJA SERMYND

SKÝRINGAR SJA TEIKN. NR. 20.

|  |                              |                    |                  |
|--|------------------------------|--------------------|------------------|
| REYKJAVÍKURVEGUR 68.   | VELIKVAFDI<br>1:50           | VERK<br>7303       | TEIKN NR.<br>24. |
| VATNSLÖGN - KERFI  | Hanna S. P.<br>Teiknað: S.P. | Yfirfarð.<br>Samþ. | DAGS<br>JÚLÍ '79 |
| JÓHANN GUNNAR BERGPÓRSSON VERKFR. MVFI<br>STRANDGÖTU 11 - HAFNARFIRÐI - Sími 53315 | BREYTT                       |                    |                  |