
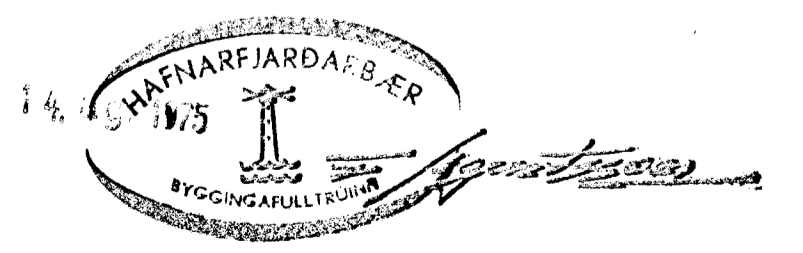


Úr Gildi

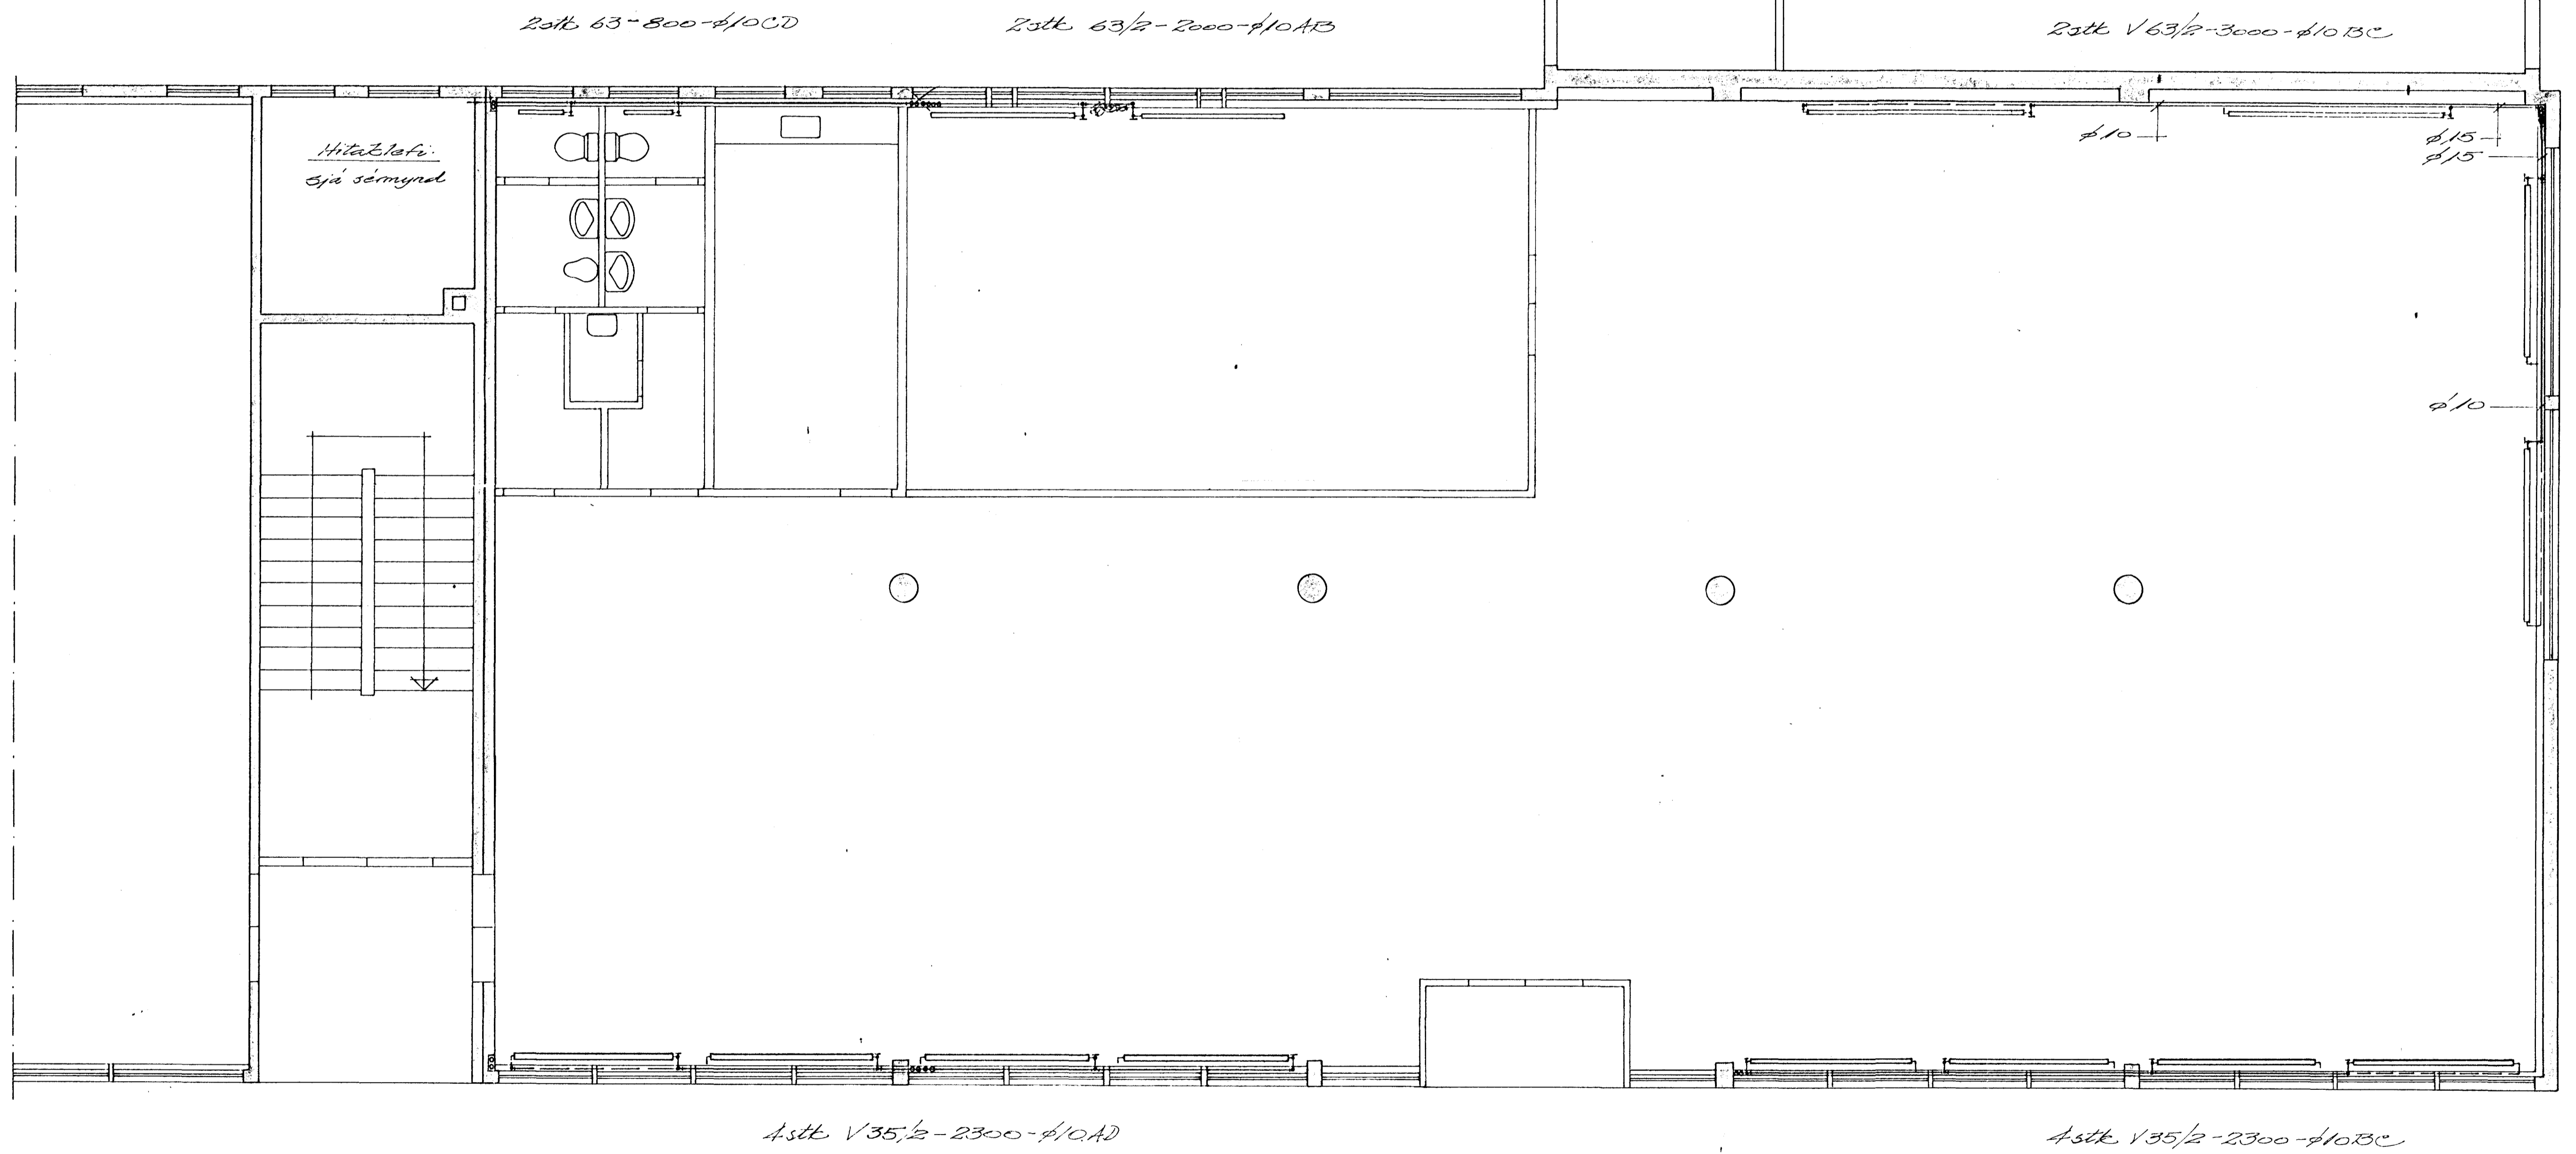

		REYKJAVÍKURVEGUR 72	
		HAFNARFIJARDI	
		Grunnmynd 1. hæðar	
		Hilögis	
BR.	DAGS.	BREYTING	
VERKFRÆDISTOFA ÁRMÓLA 1		LIANNAD	KVARDI 1.50
REYKJAVÍK - Sími 53844		TEIKNAD <i>Hf.</i>	DAGS. Mars '75
<i>Hilögis</i>		YEIRFARID	NR.
			BL. AF.