



11stk V63/2-2000-410CD

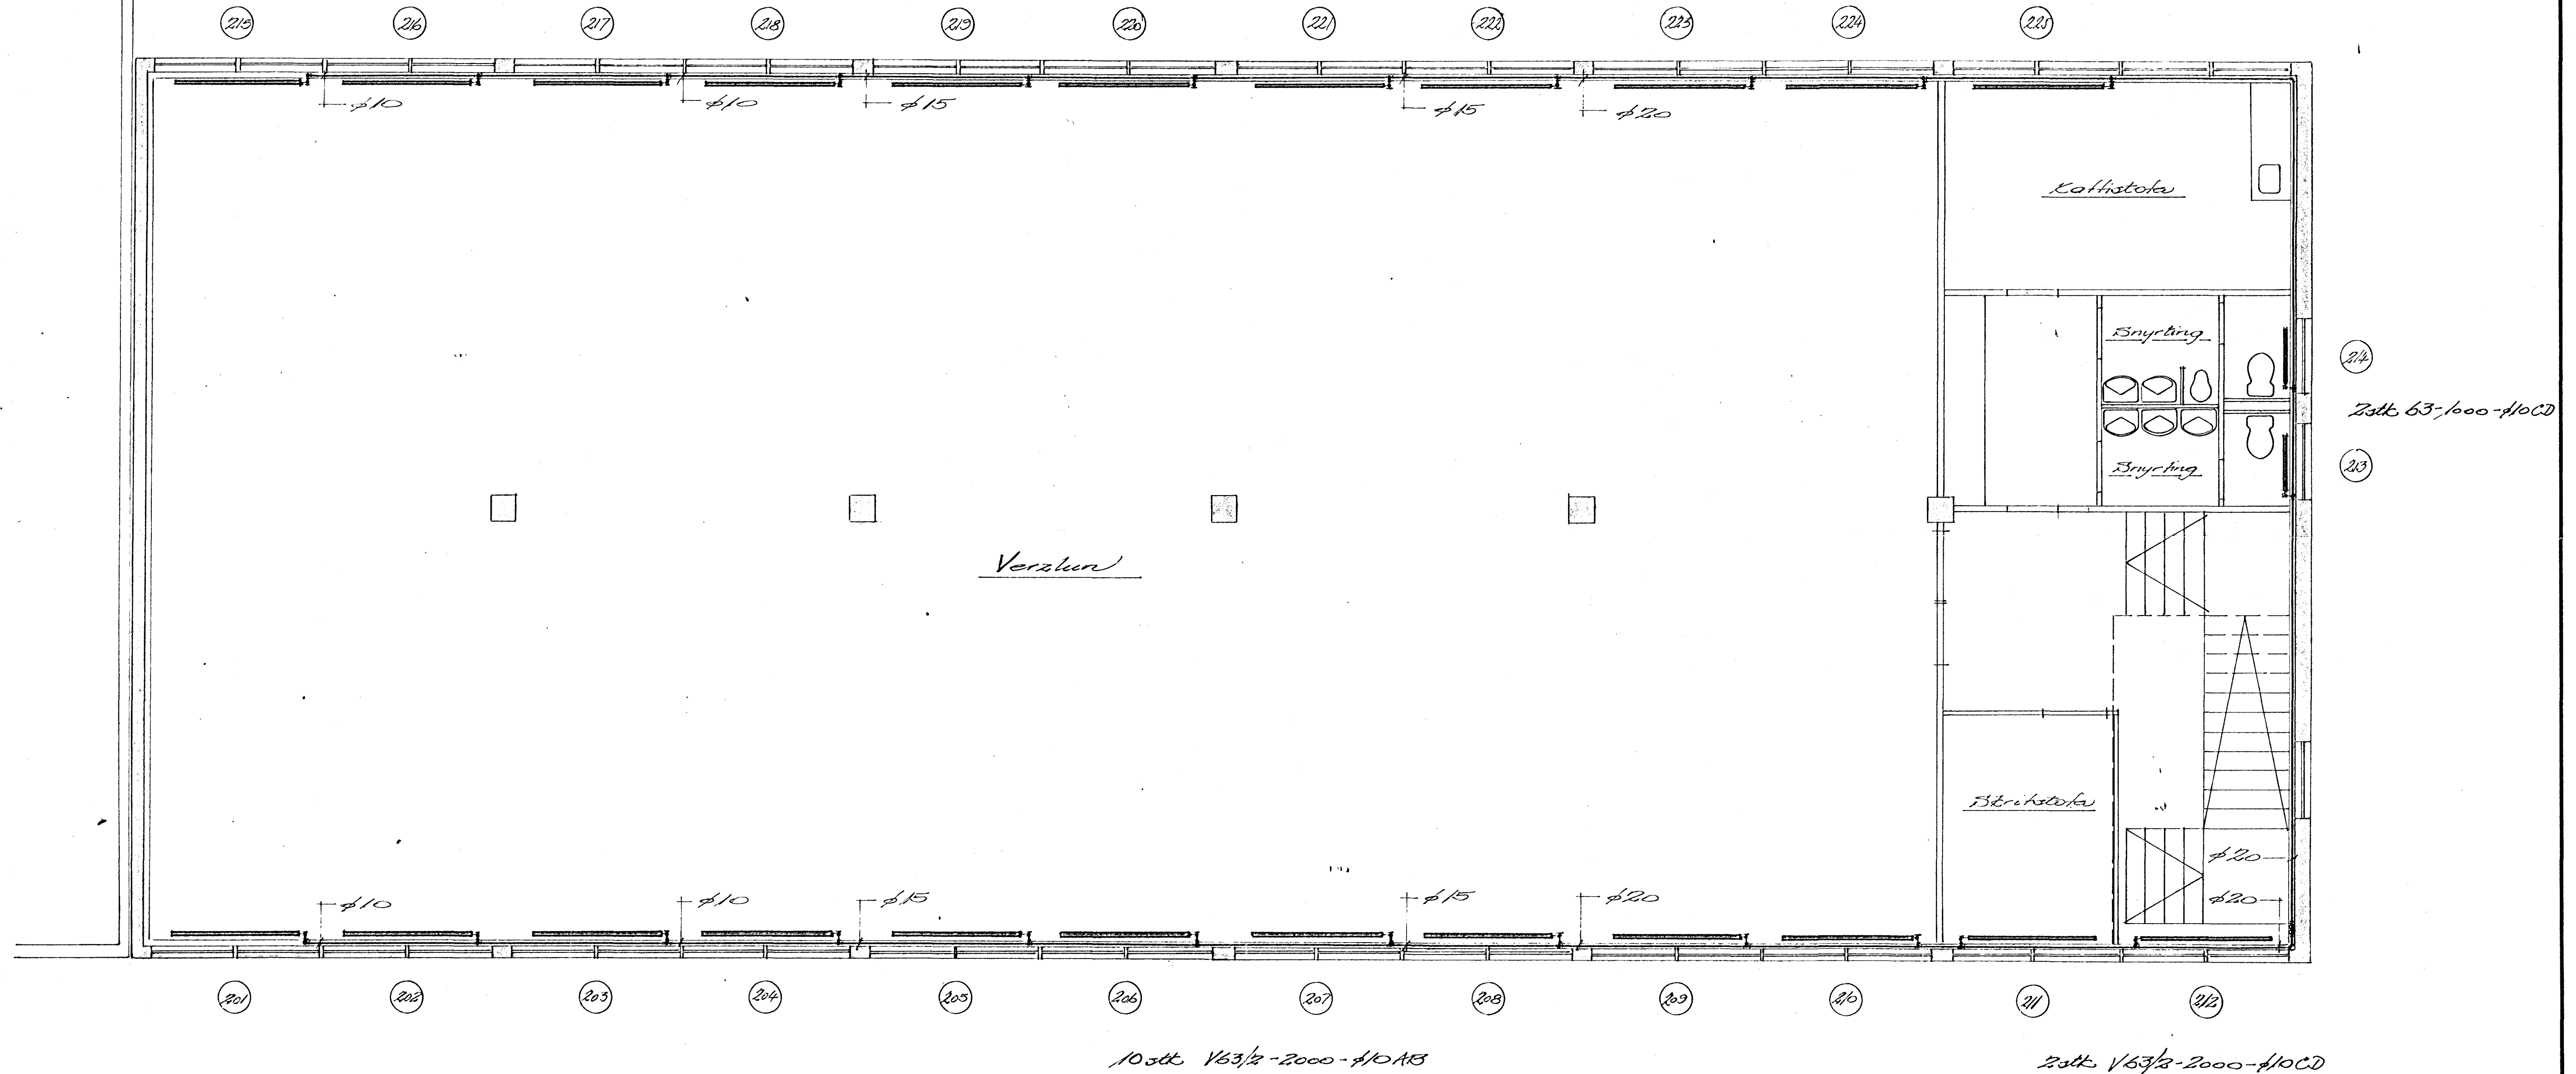

10 stk V63/2-2000-410AB

2stk V63/2-2000-410CD

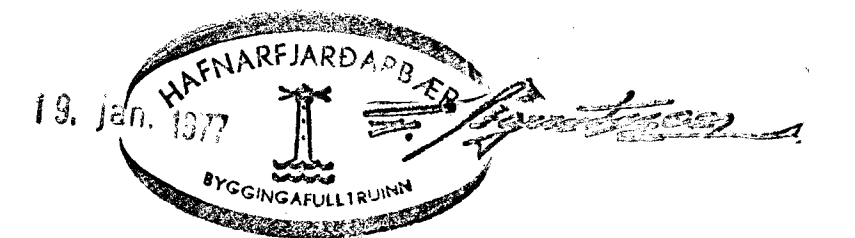

		REYKJAVÍKURV. 72	
		HAFNARFJARDI.	
		Grunnmynd 2 hæð	
		Hitalögur.	
BR.	DAGS.	BREYTING	
TEKNIÞJÓNUSTAN SF		LIANNAD	##
ÁRMÚLA 1 - REYKJAVÍK - SÍMI 93844		TEKNAÐ	##
Hafnarfjörður		YFIRFARID	NR.
		KVARDI	150
		DAGS.	Oktr '76.
		BL.	
		AF.	