



KJALLARI

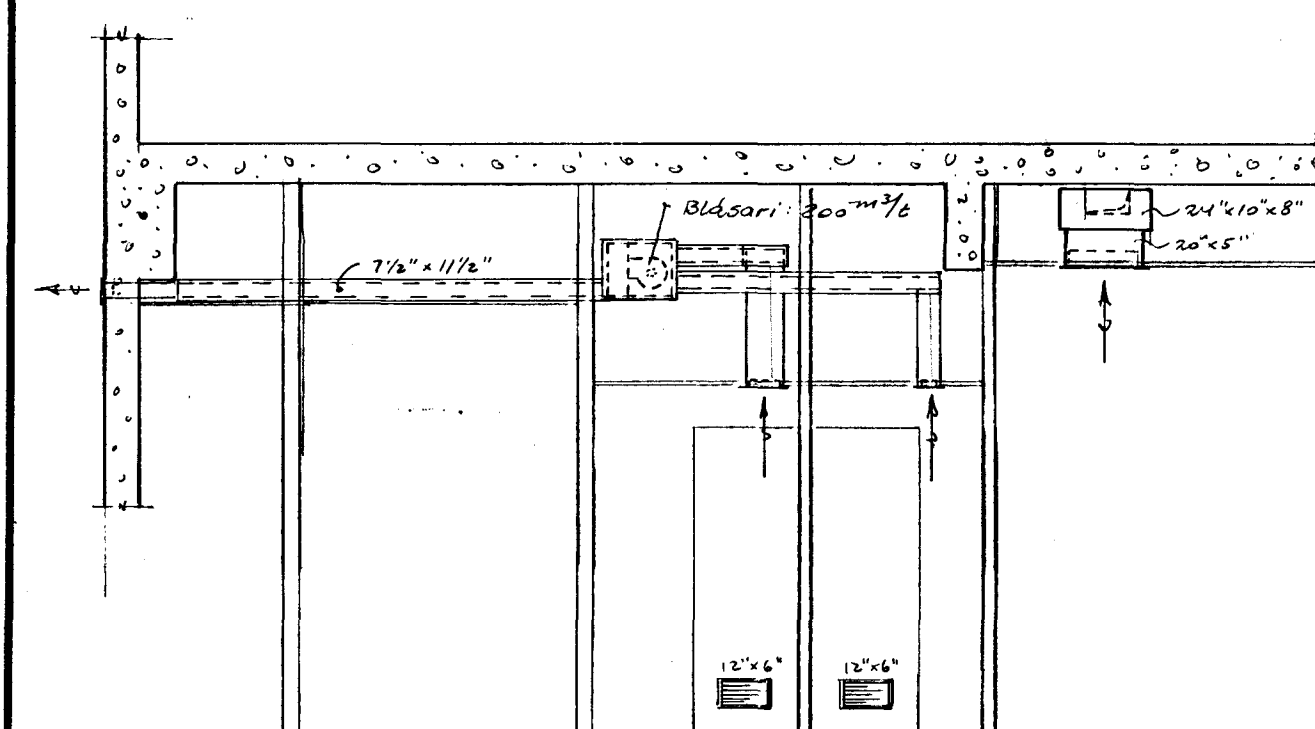

SNID A-A
MKV ~ 1:50

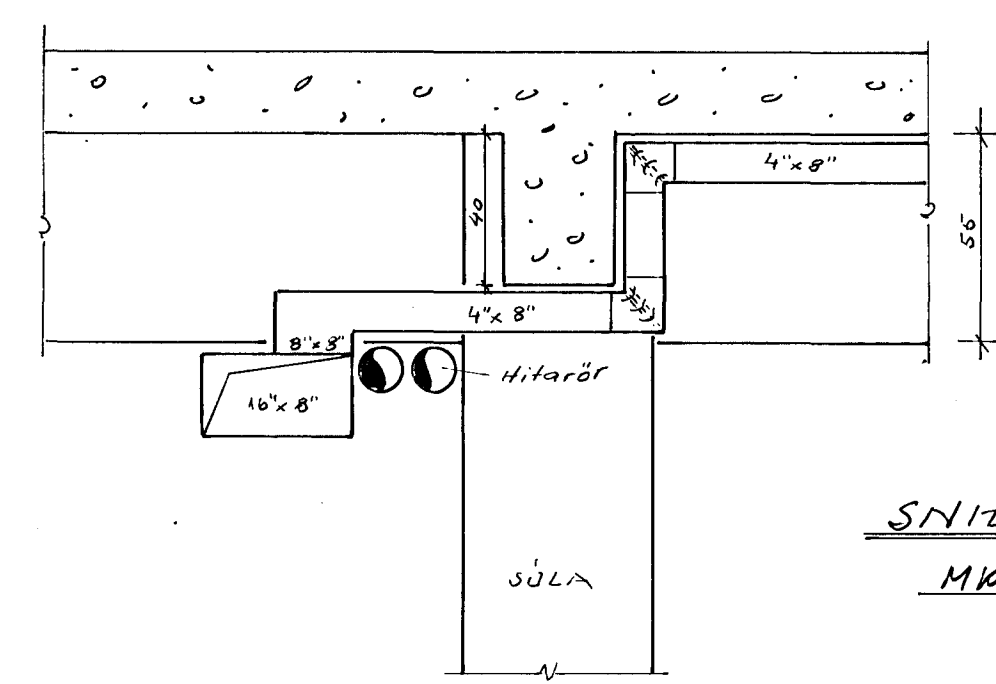

SNID B-B
MKV ~ 1:20

1. HÆÐ

Fj.	Heiti	Mfr.	Tækn. nr.	Efni	Ath.
Daga	Lubrétting	Daga		Lubrétting	
Breyting					

VERKFRÆDISTOFA		Mkv.	Verk.	9.71	SEK
GUDMUNDAR & KRISTJÁNS		1:50	Tækn.		
Laufásvegji 19		1:20	Yfir.		
Sími 14425			Samþ.		
IDNSKÖLINN Í HAFNARFIRDI			Dagbók nr.		
Grunnmyndir kjallari, 1.hæð			TEIKNING NR.		
Lofttræsting			23-20		
			Verk nr. blöð of		