


GRUNNMYND EFRI HÆÐAR.

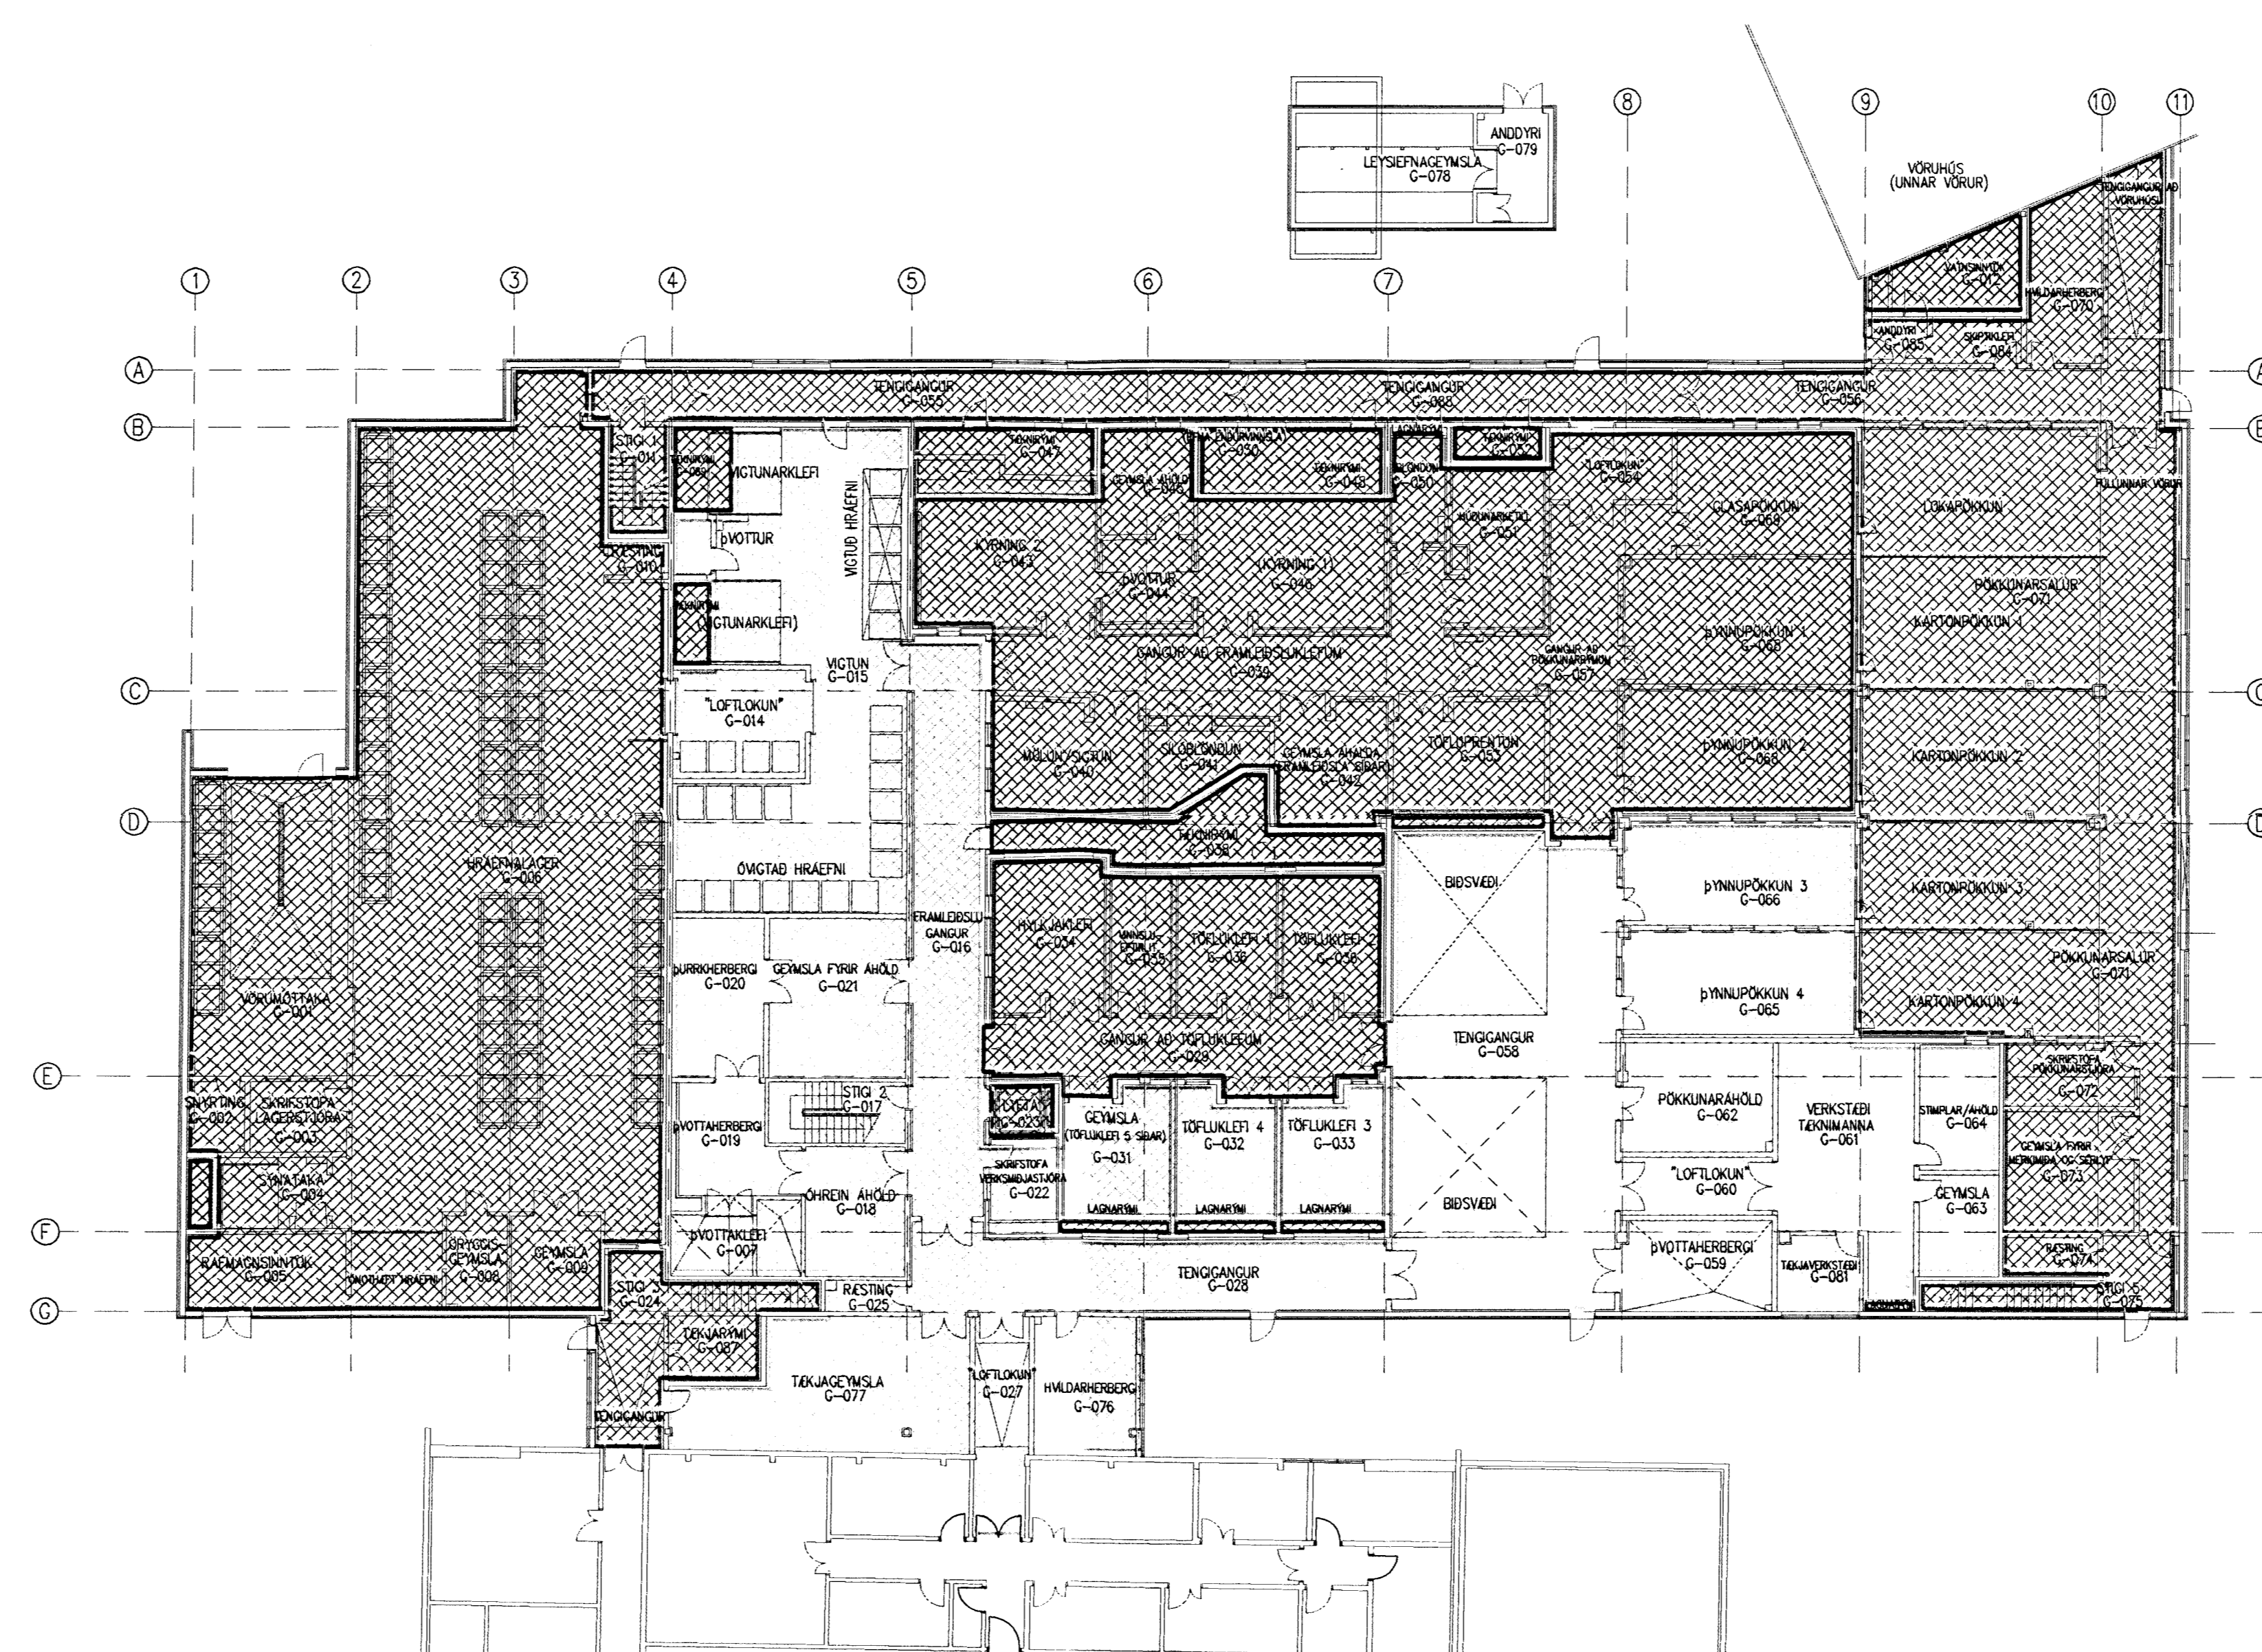

GRUNNMYND NEDRI HÆÐAR.


SKILGREINING Á MERKINGUM LOFTRÆSTIKERFA:

- LOFTRÆSTIKERFI HV01
LOFTRÆSTIÐAR OG TÆGNIRYM
- LOFTRÆSTIKERFI HV02
ÞOKULAGSALUR OG ALMENN GANGIRYM
- LOFTRÆSTIKERFI HV03
FRAMLEIÐSLUVEÐI MED STYRANLEGU RAKASTGI
- LOFTRÆSTIKERFI HV04
ALMENN FRAMLEIÐSLUVEÐI
- LOFTRÆSTIKERFI HV05
VÖRULAGER OG AÐLUGGJAFIRYM
- RYM AN BÆRSTADAR LOFTRÆSTIKAR

FORSJÁ
VERKFRÆÐISTOFA FRV
SKULVORUSTRYKINGAR, BÍSKUPAHEIM
SM 552 4000, SM 552 4716, FAX 552 4316
NETVING: forsjad@net.is

C-4	ANTIFORNING OG TEIÐINGAR BRET, TEIÐING ELDROG	5/1/78
B-4	URM Á SÍÐUM BRET (ÞÖRSV/ÞD)	4/1/77
A	DRÖGUNDUR UPGIÐIN Í AÐGANGI MEÐ GJAFIRYM	14/7/77
Rev	Description	Date

PROJECT/PROJECT	PROJECT DESIGN	DESIGN	PROJECT MANAGER
Created	By	DESIGN	on DATE
CAD	by	CAD/SP	Plotted

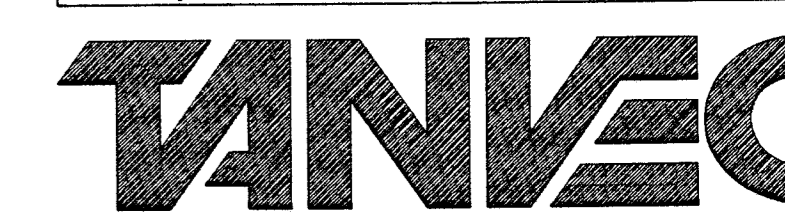

Tanec House, Shackleford Road, Epsom, Surrey Q18 6LE UK
Telephone: +44 (0)1252 703663 Fax: +44 (0)1252 703664

Client
DELTA HF
ICELAND
ASKILÍÐ, ELDFR
TEIKNING OGÍLD
Project
NÝ LYFJAVERKSMIÐ
Byggingafræðingur
Algrinnur Pállsson
05 NOV. 1998
Sigrúnartur Halldórsson

Drawing Title
MÖRK LOFTRÆSTIKERFA
GRUNNMYNDR EFRÍ OG NEDRI HÆÐAR
CAD File M020C-IS Scale 1:200
Drawing No.
G0258A/M45/1/020C-IS

THIS IS A COMPUTER PRODUCED DRAWING
DO NOT AMEND BY HAND