


FULLINNAR VÖRUR
VÖRUGEMYSLA

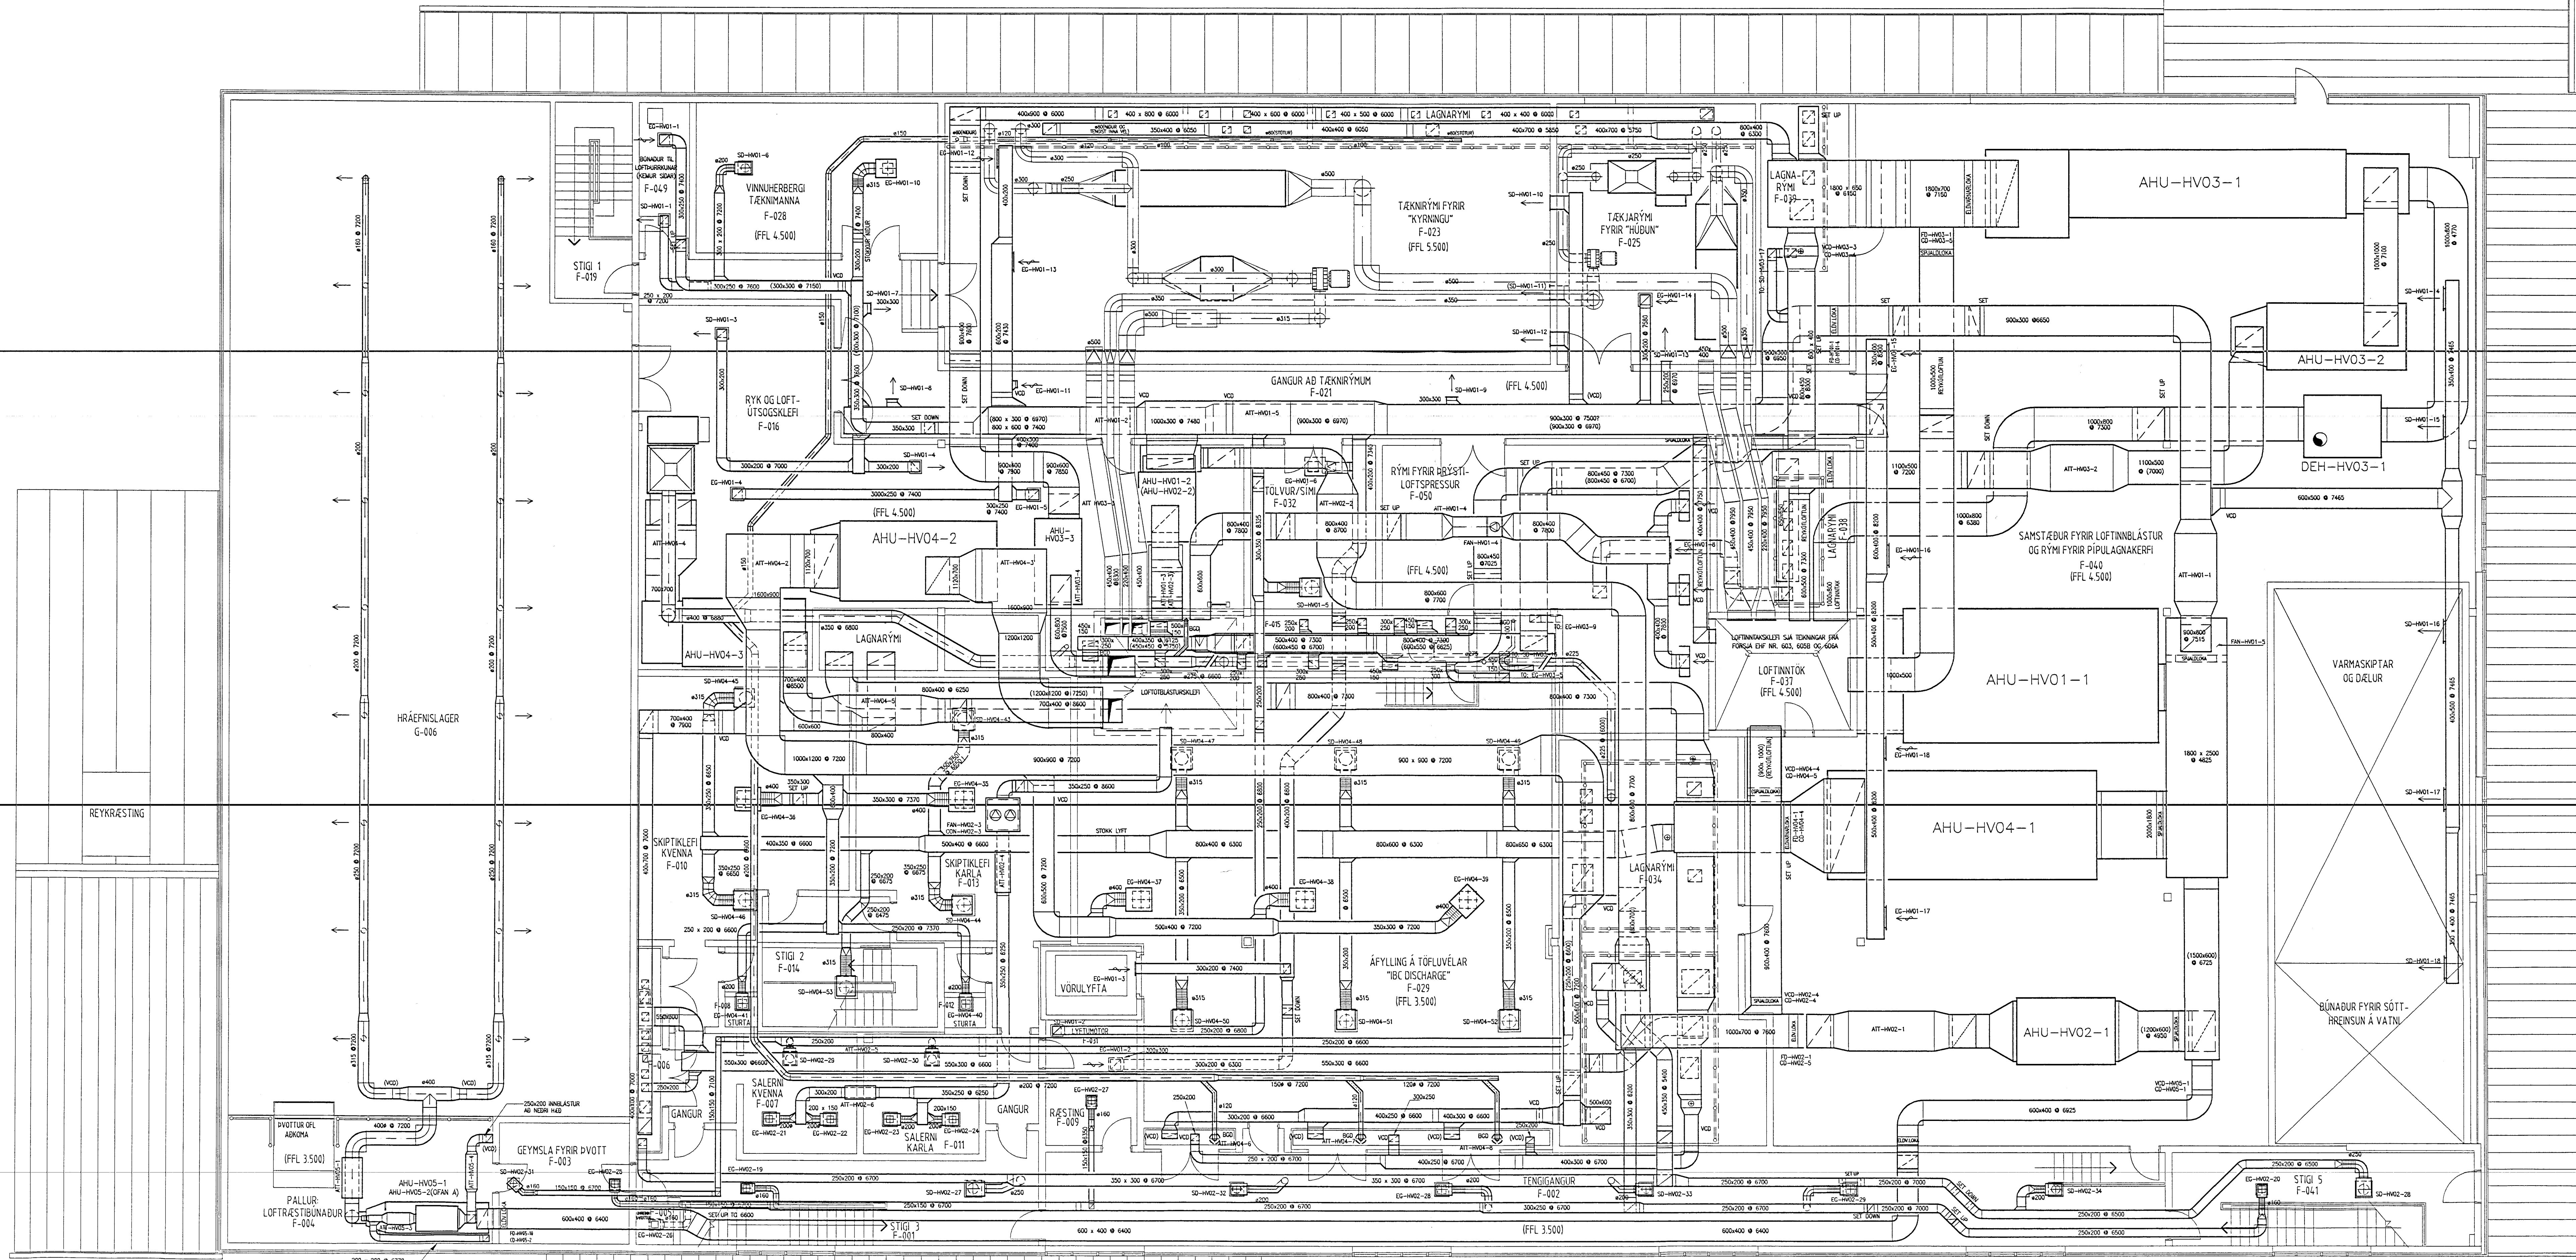

Rev	Description	Date

CLIENT: Tanshore House, Shackleford Road, Epsom, Surrey QM5 6LQ UK
 Telephone: +44 (0)1252 703663 Fax: +44 (0)1252 703664
 PROJECT: DELTA HF ICELAND
 DRAWING: Drawing Created by xx on 20/10/98
 CAD by xx/ps Plotted

TANEC
 Client: DELTA HF ICELAND
 Project: NÝ LYFJAVERKSMÍÐ
 09 NOV. 1998

Drawing Title: LOFTRÆSTING
 GRUNNMÝND EFRNI HEDAR
 Client: ASKILID, ELDFR
 TEIKNING OGILD

FORSJÁ
 VERKFRÆÐISTOFA FRV
 SÍÐUNGRÖÐINGI 3. BÍLDRUM
 SM: 502 4000 OG 502 4710, FAX: 502 4300
 NETIANG: forsj@comnet.is

CAD File: lottr-efri-h Scale: 1:75
 Drawing No.: G0258A/M25/1/029
 THIS IS A COMPUTER PRODUCED DRAWING
 DO NOT AMEND BY HAND