
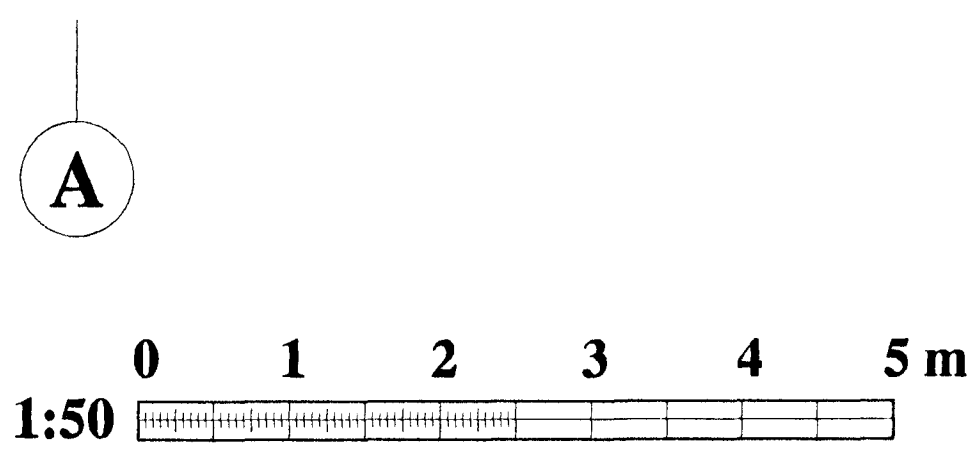


1

2

3

4

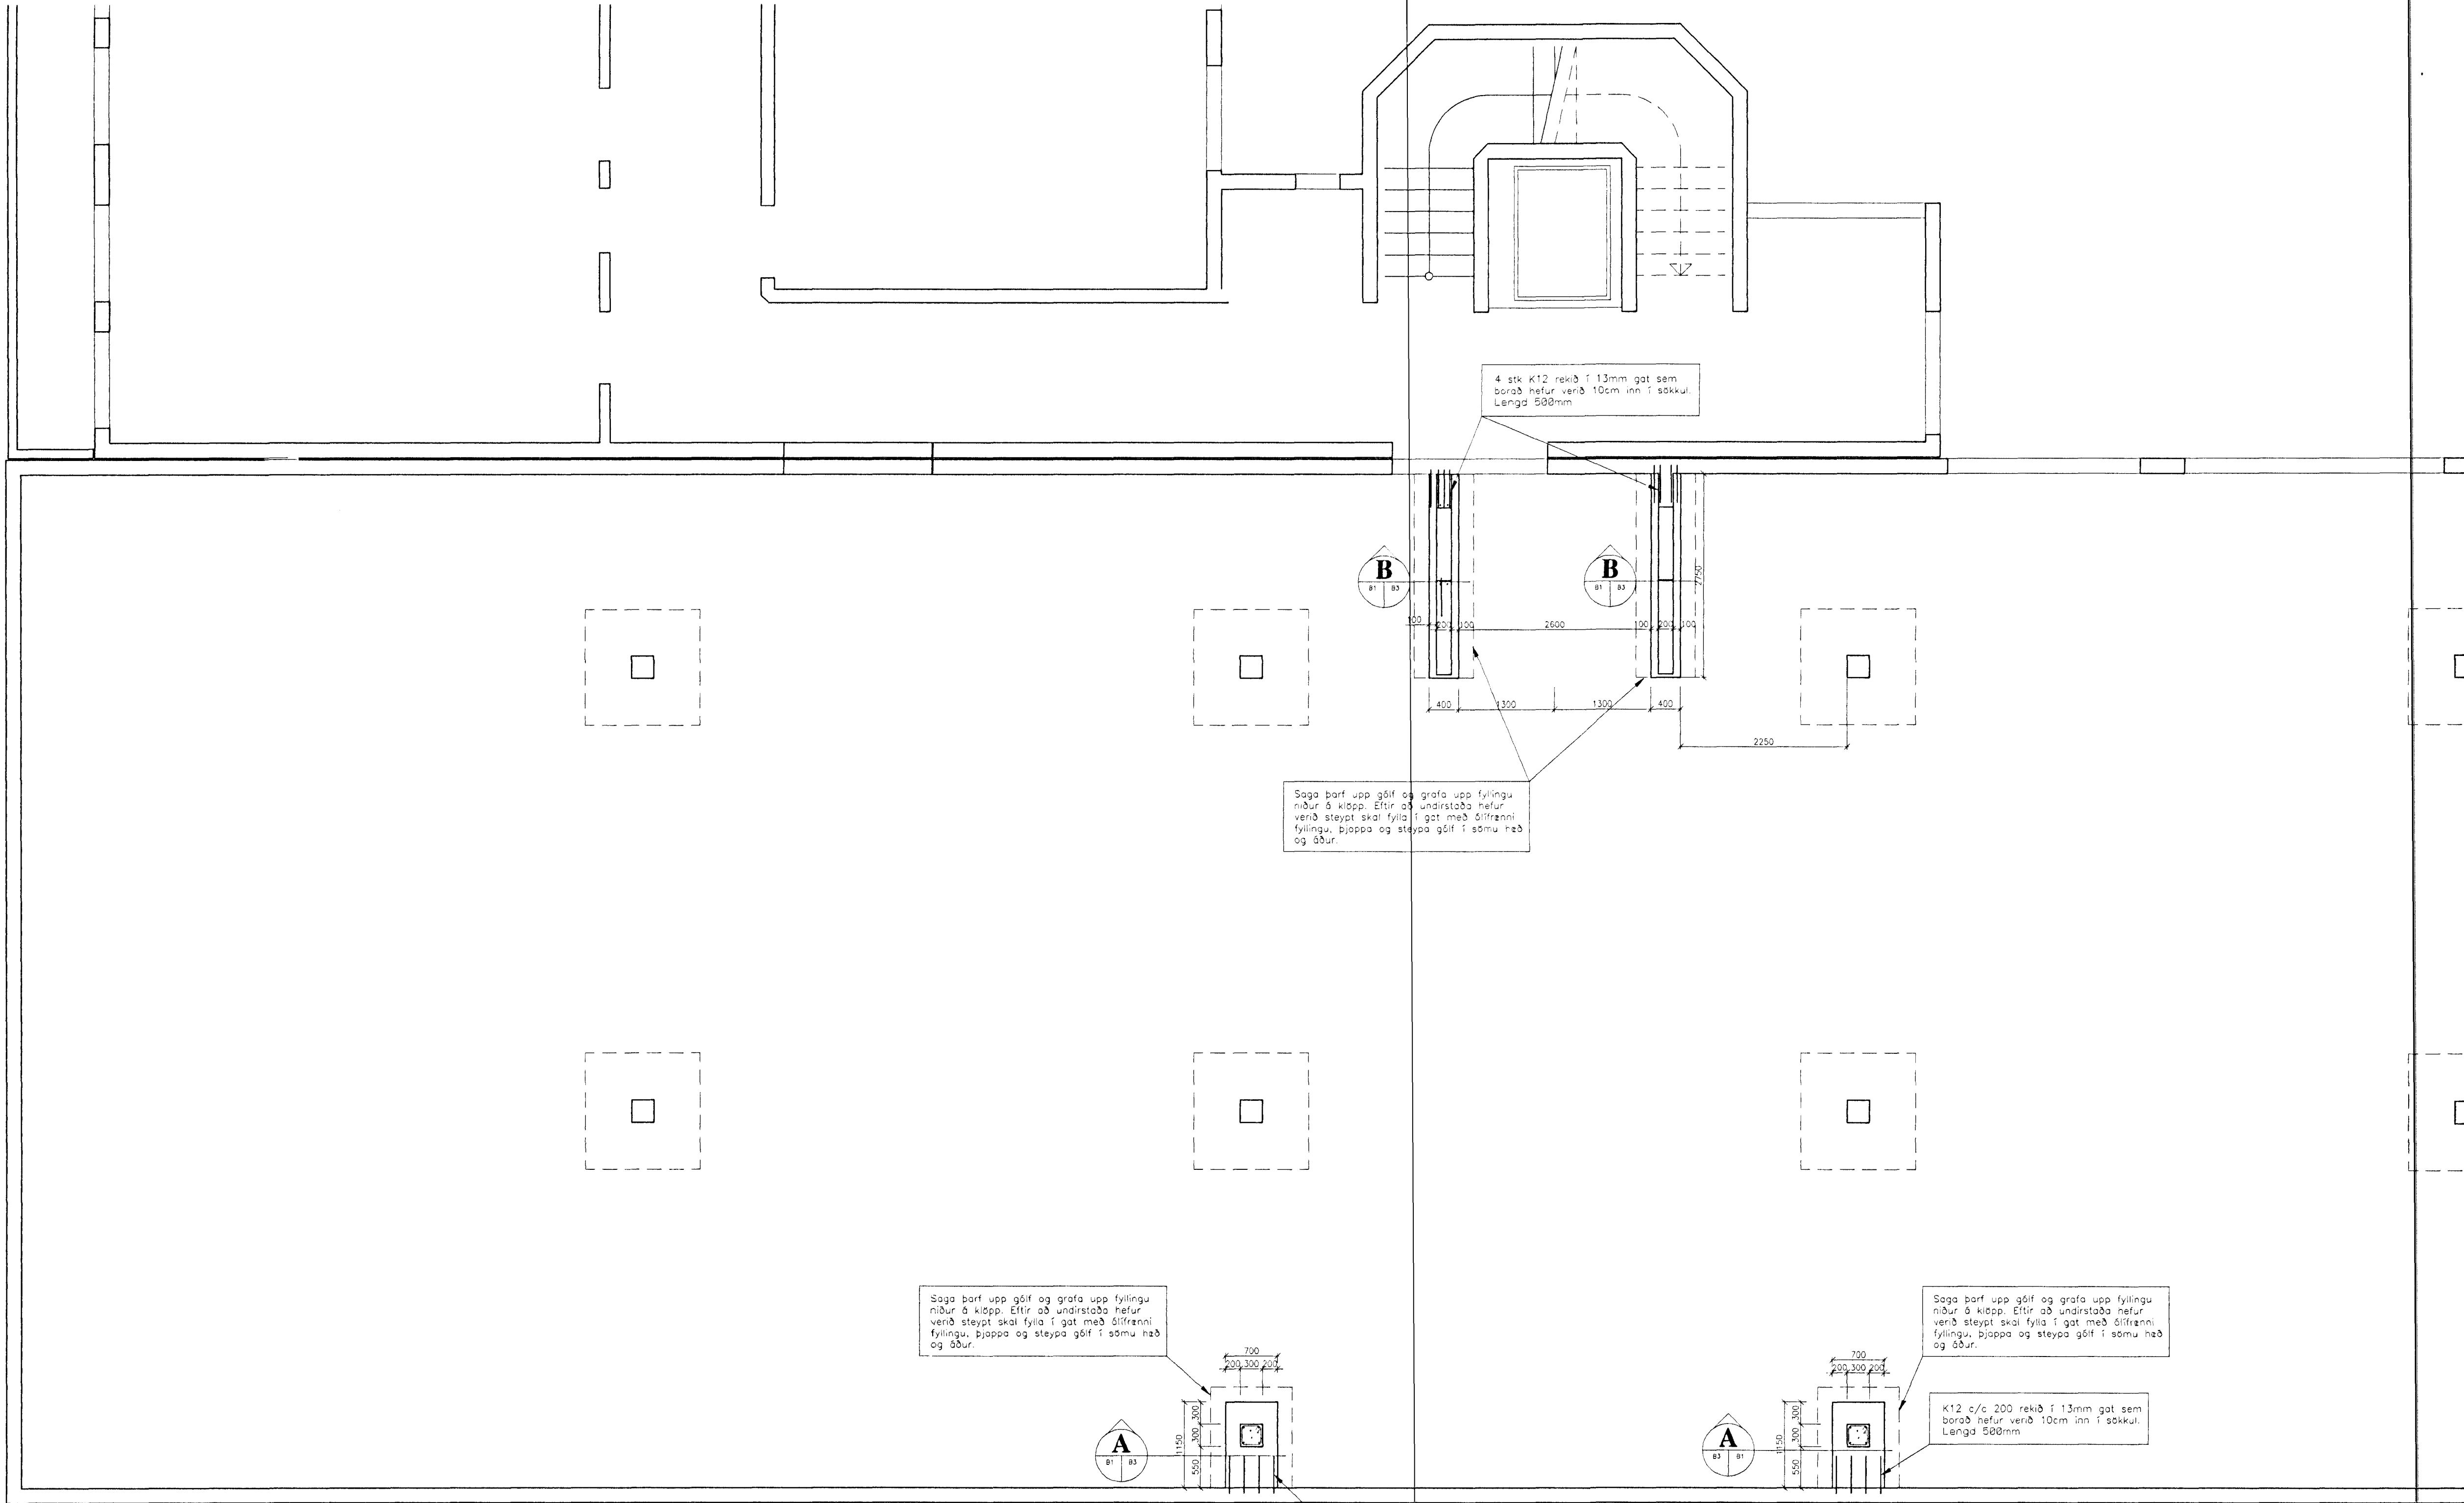

SKYRINGAR
Sjá skyringarblað

Byggingahlutur Hahnarferðar
Algreitt þann
25 SEPT. 1997
Sigurbjartur Halldórsson

Verkfæðistofa Erlends Birgissonar
Louisaeg 105 Reykjavík
Sími/fax 561-0461, 553-5991
Netfang web@ireknet.is
Ráðgjafandi verkfræðipjónusta

A
B
C
D

Samsýkt
B1 PLANMIND SÖKKJUR

Delta hf Reykjavíkurvegi 76
Sökkjar/styrkingar

H.E.B. 261156-2529
T.H.G.
M. 1:100
D. SEPT 97

B1