


11. 9. 1997
 Einar E

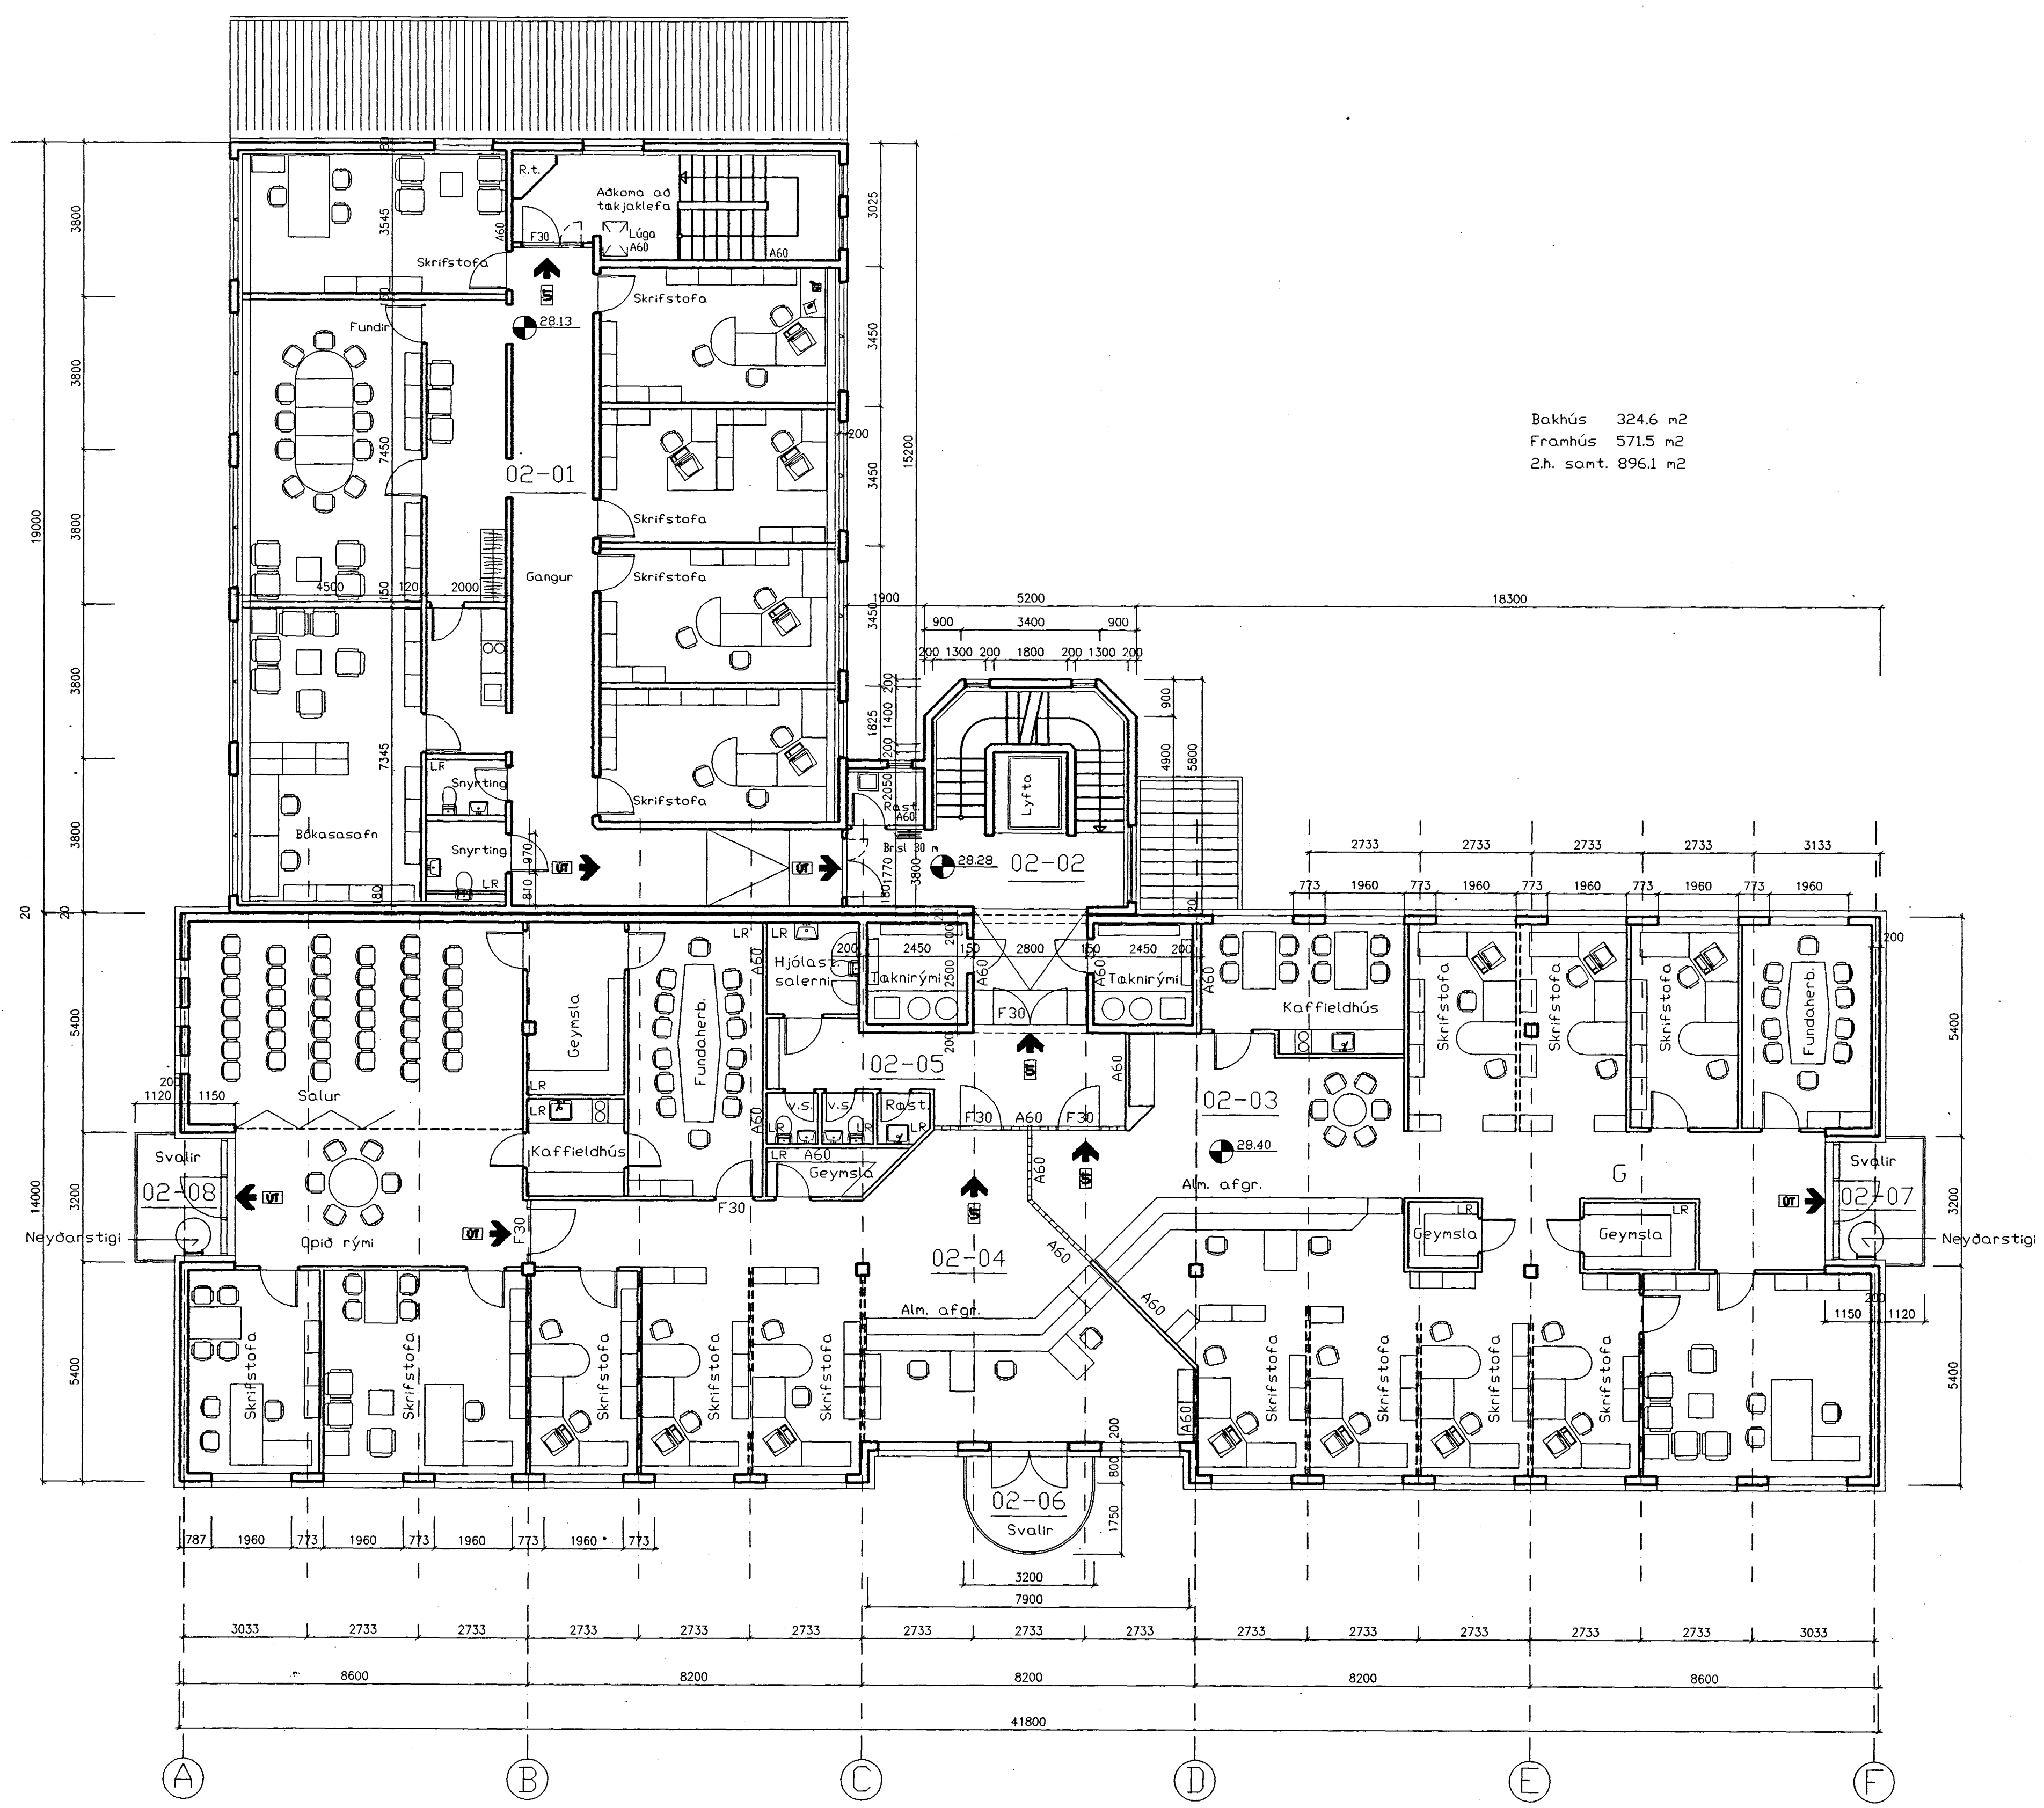

Bakhús 324.6 m²
 Framhús 571.5 m²
 2.h. samt. 896.1 m²

2. HÆÐ