



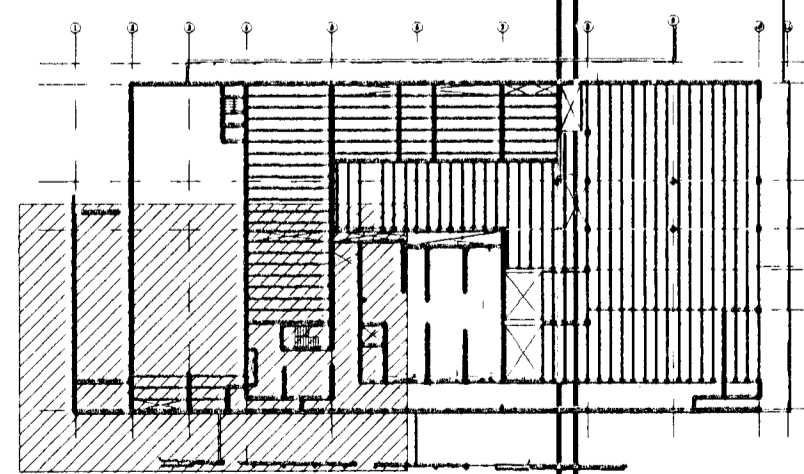

Holplötur nr 16

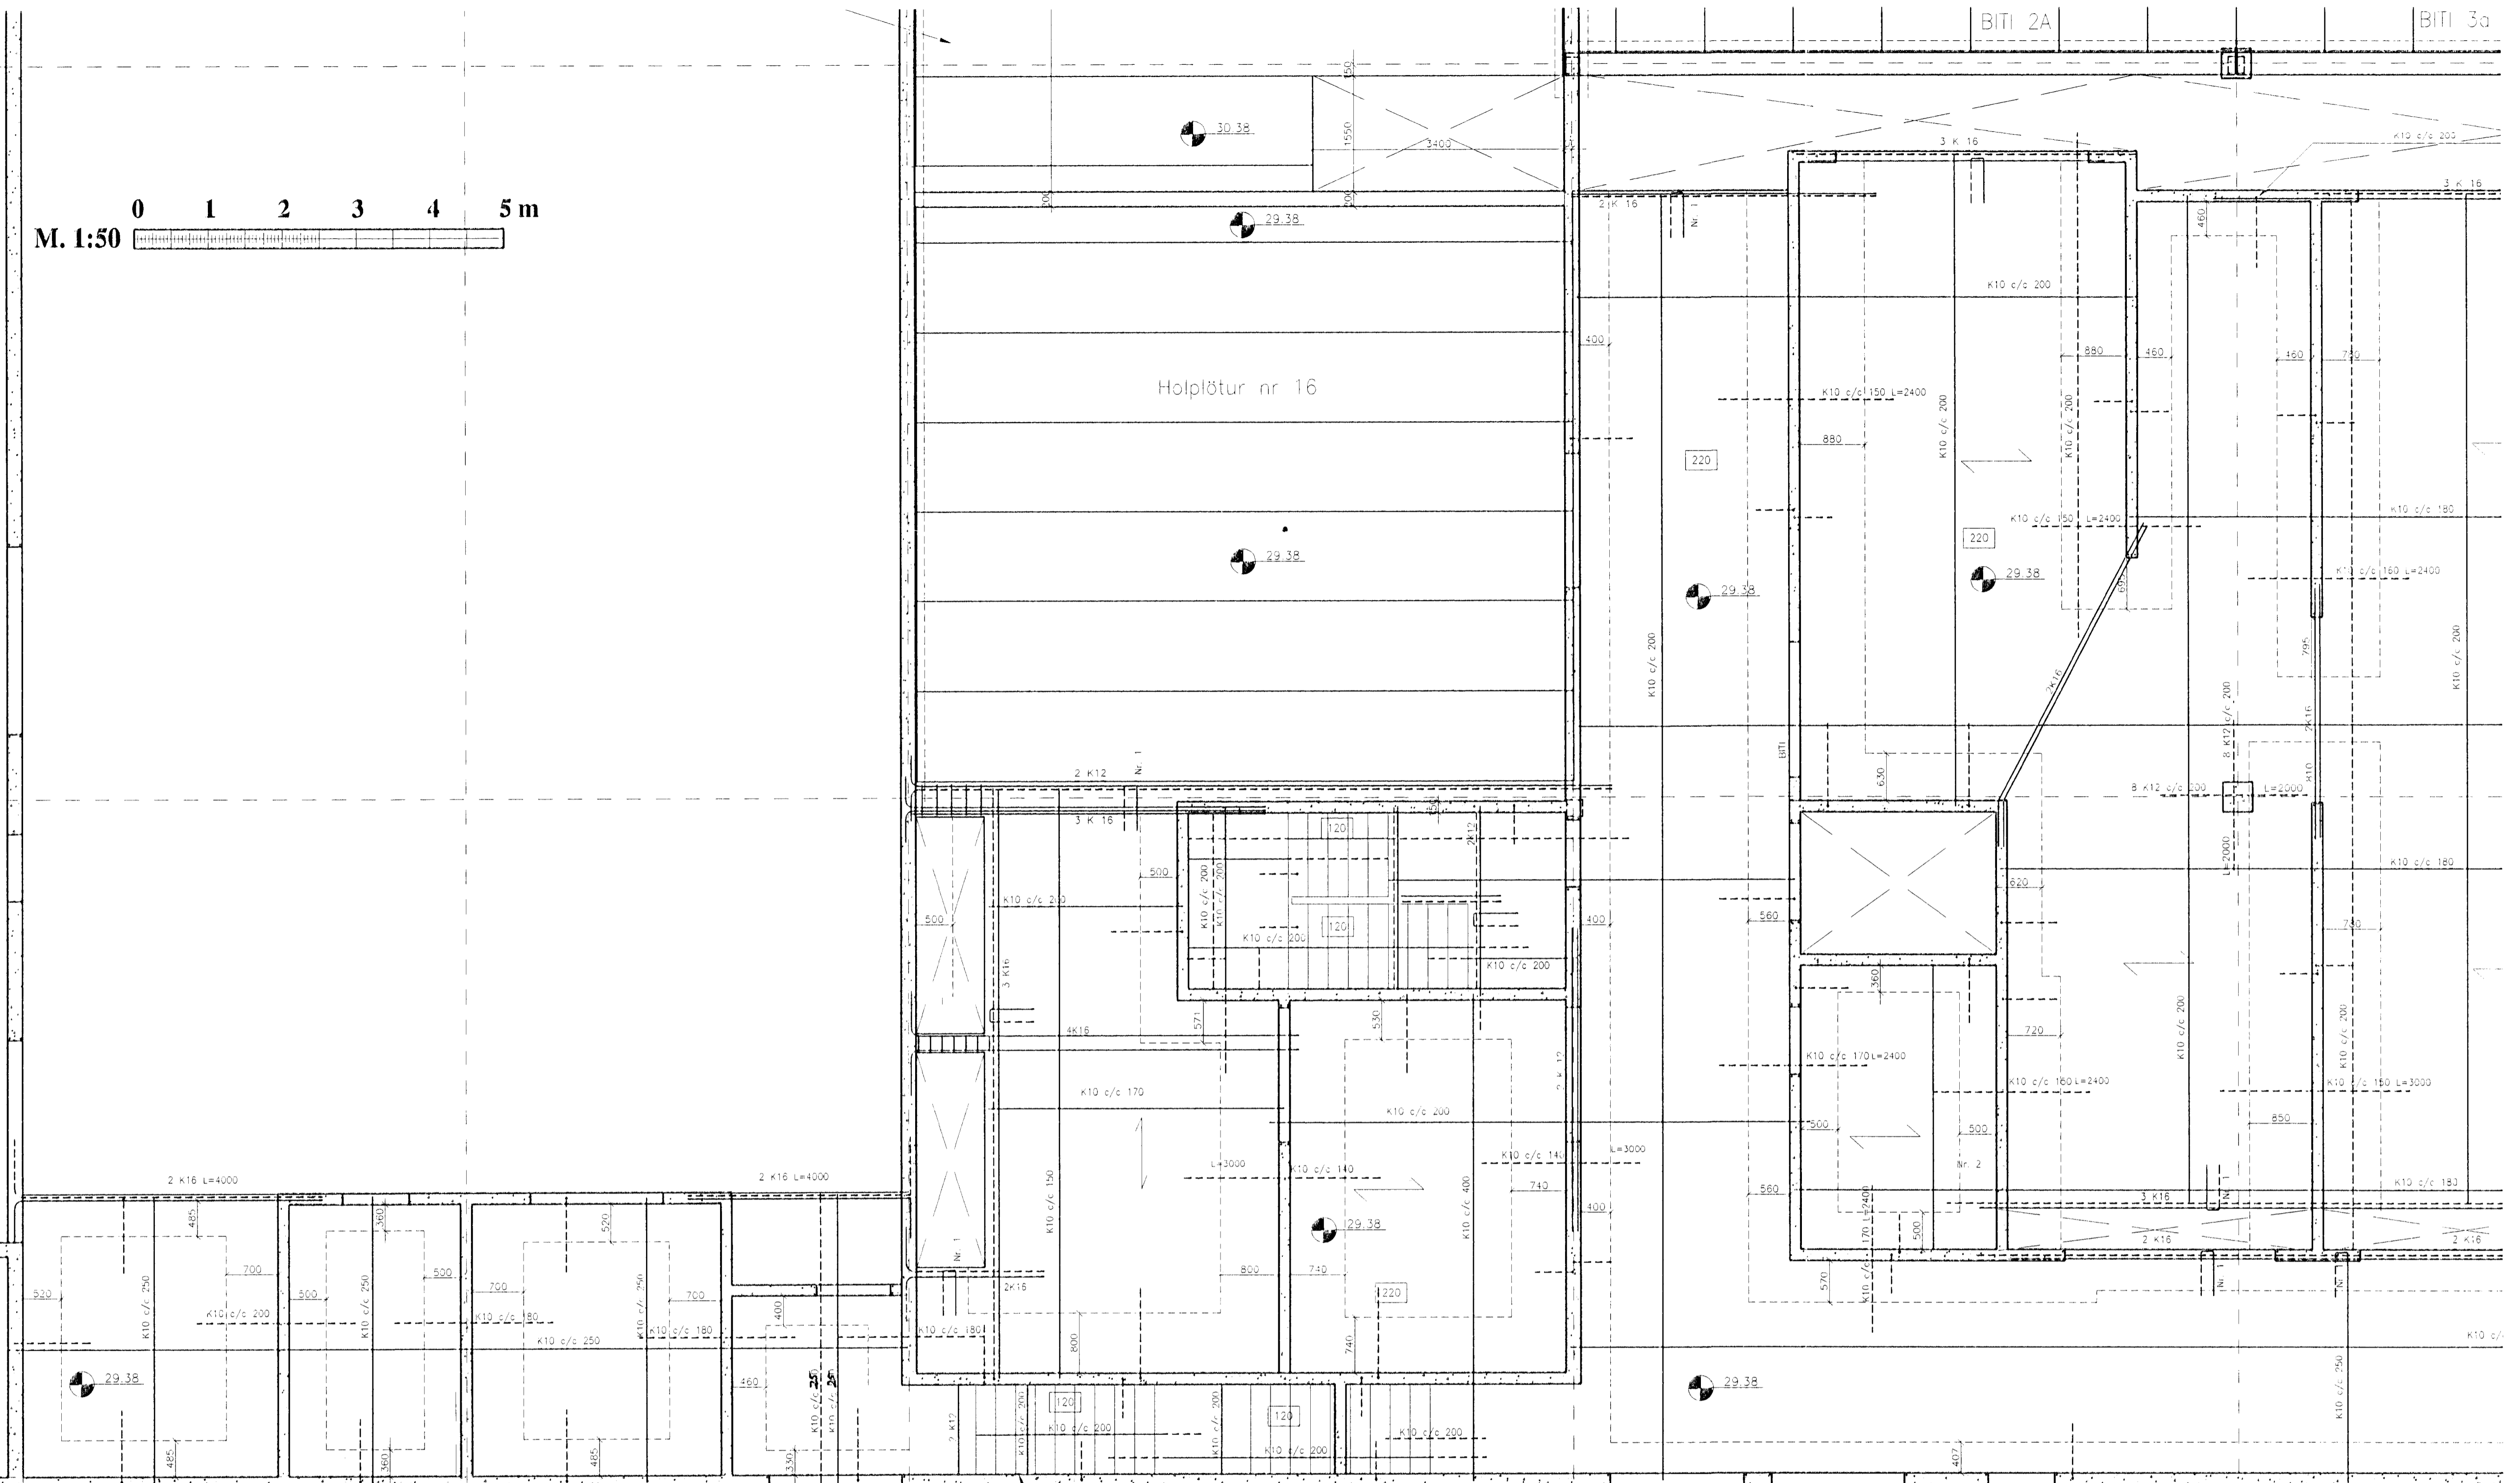

Byggingaáttíðni Hárnarfjórðar
Algreitt þann
30 MAI 1997
Sigurbjartur Halldórsson

VEB
Veisfræðistofa Erlendis Birgissunar
Laugaveg 169 105 Reykjavík
Sími/Fax 591-6461, 593-5991
Netfang web@viknet.is
Búgðafundur veisfræðisáhrusta

E1 23/5/97 Götum breytt, holplötum breytt

Samp. *[Signature]*
GRUNNÁRNITH

Verk: DELTA hf. Reykjavíkurb. 78 H
Heiti: Járn/Holplötur yfir 1 hæð.

H.E.B.
T.H.C.
M. 1:100
D. Mar. 97
B9
E1