




I SNID
B10 B13 M. 1: 20

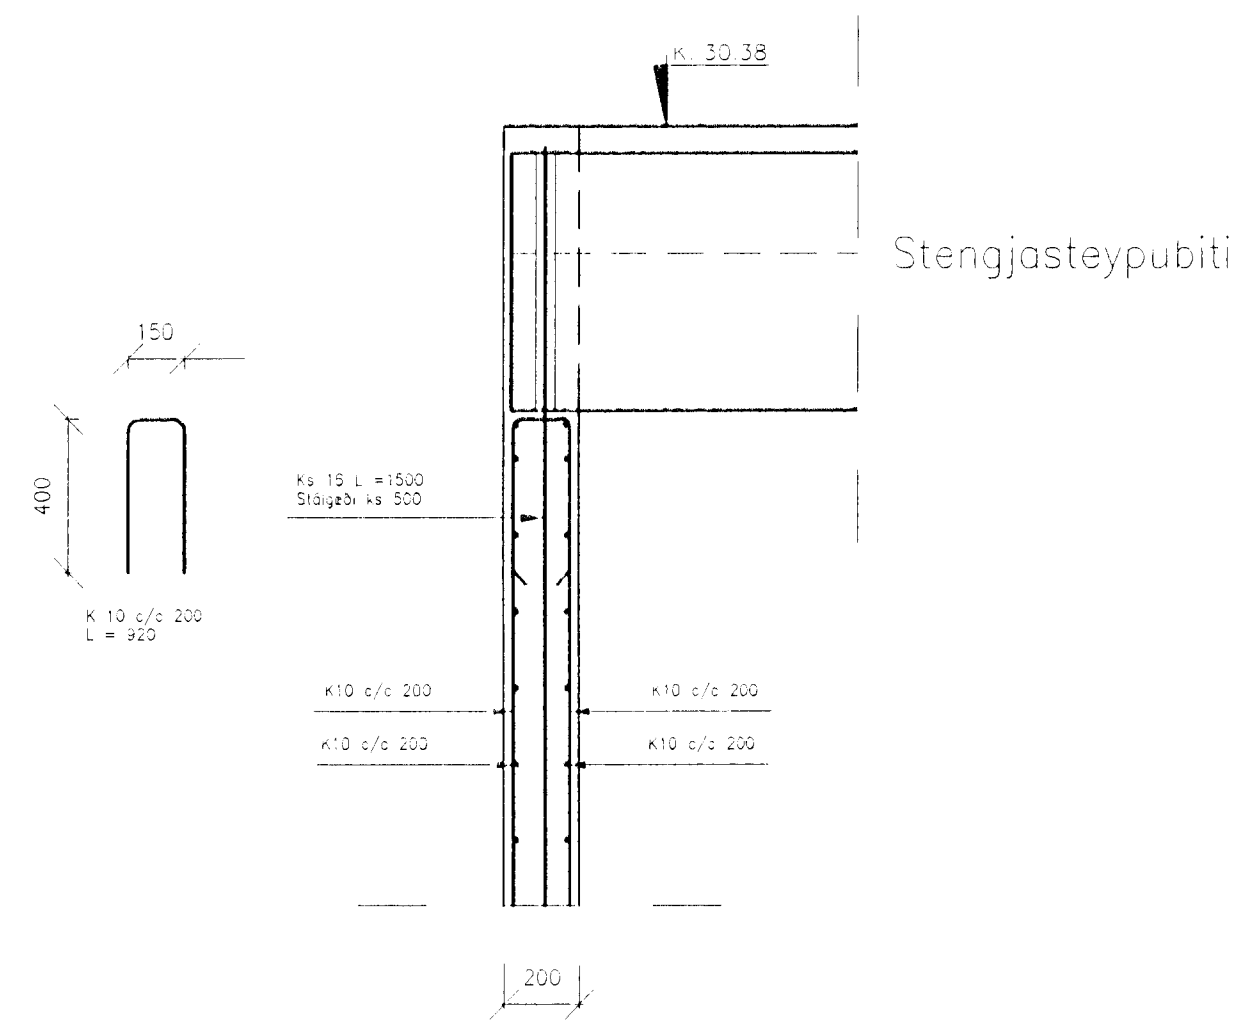


G SNID
B10 B13 M. 1: 20

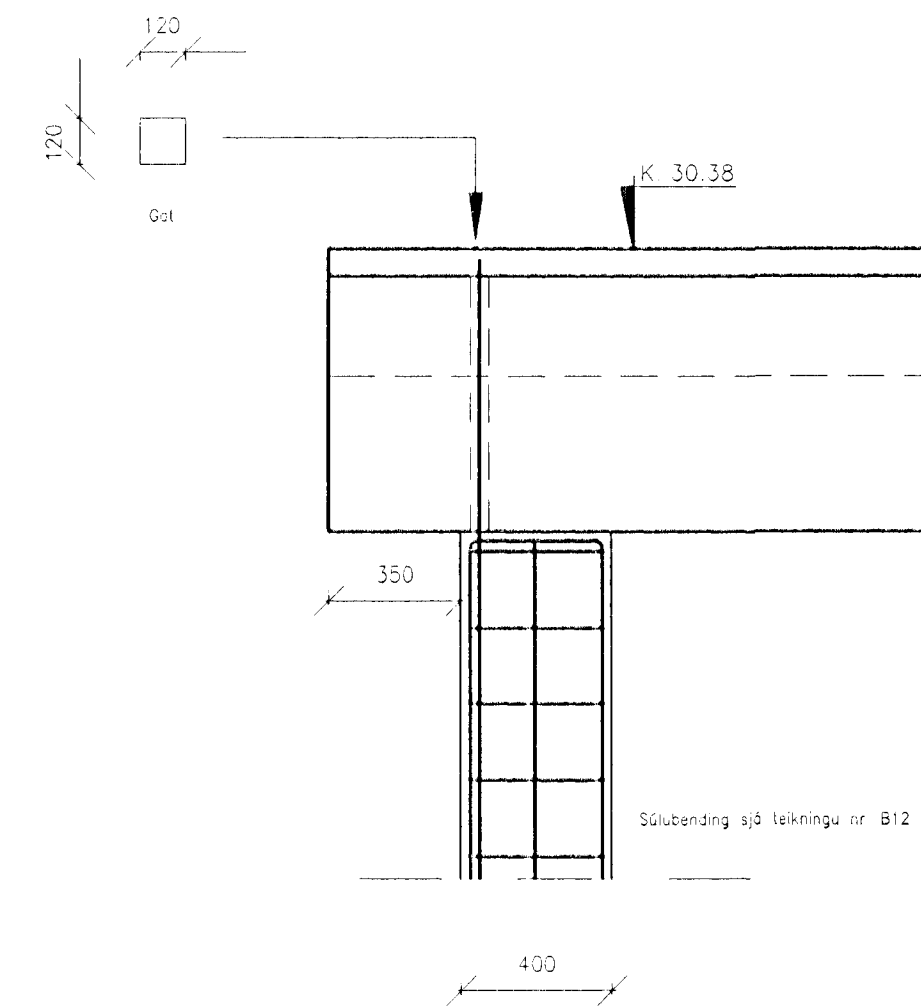


D SNID
B10 B13 M. 1: 20

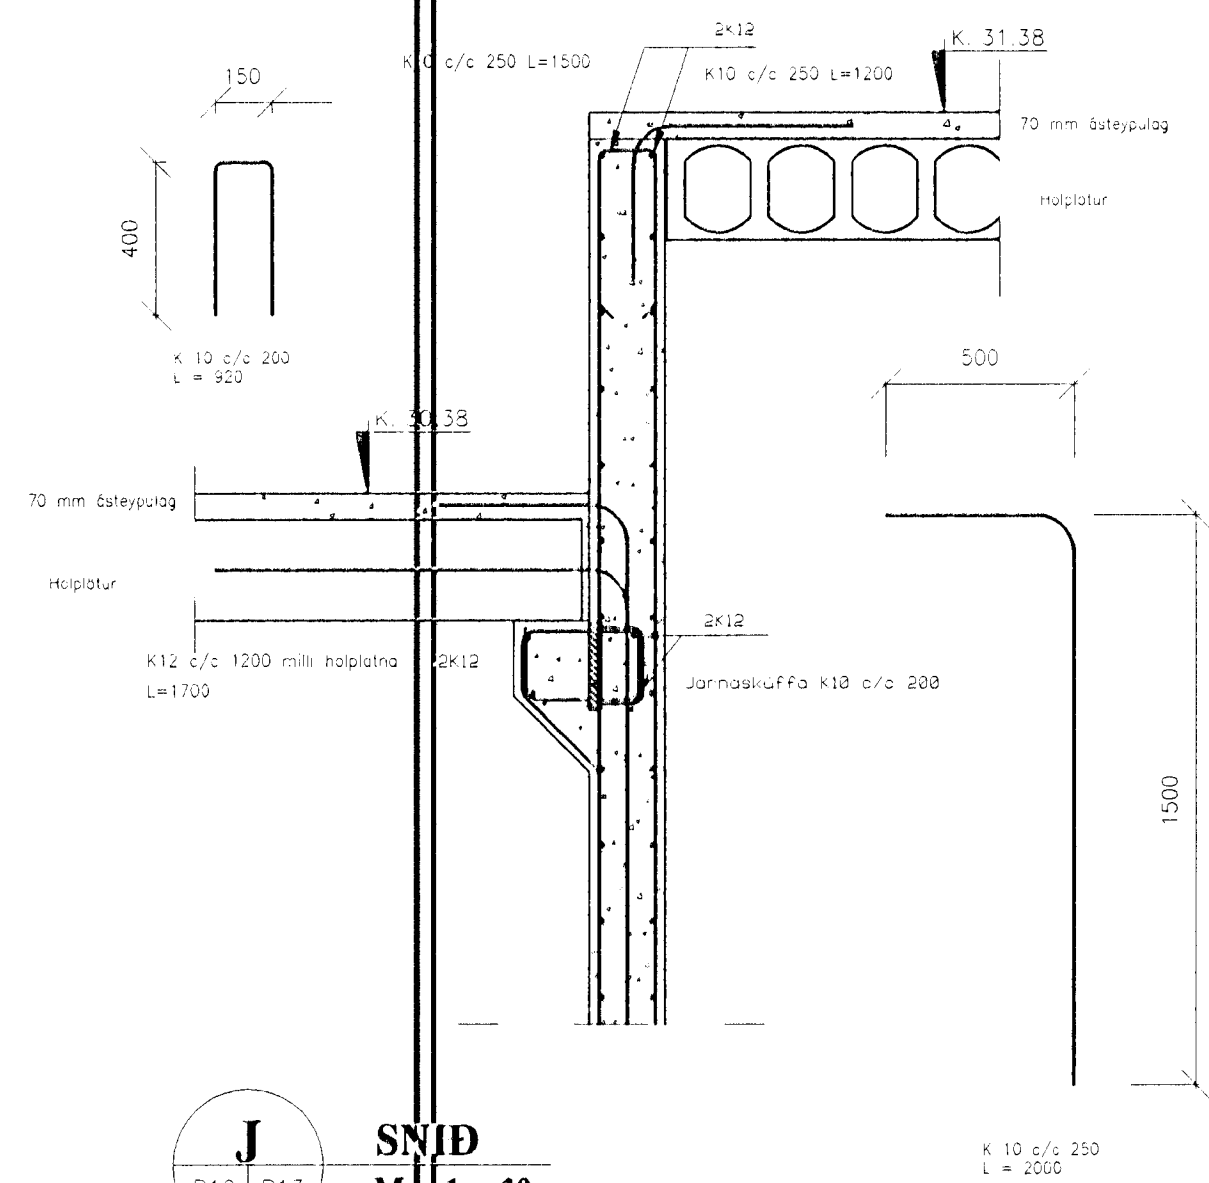


J SNID
B10 B13 M. 1: 20

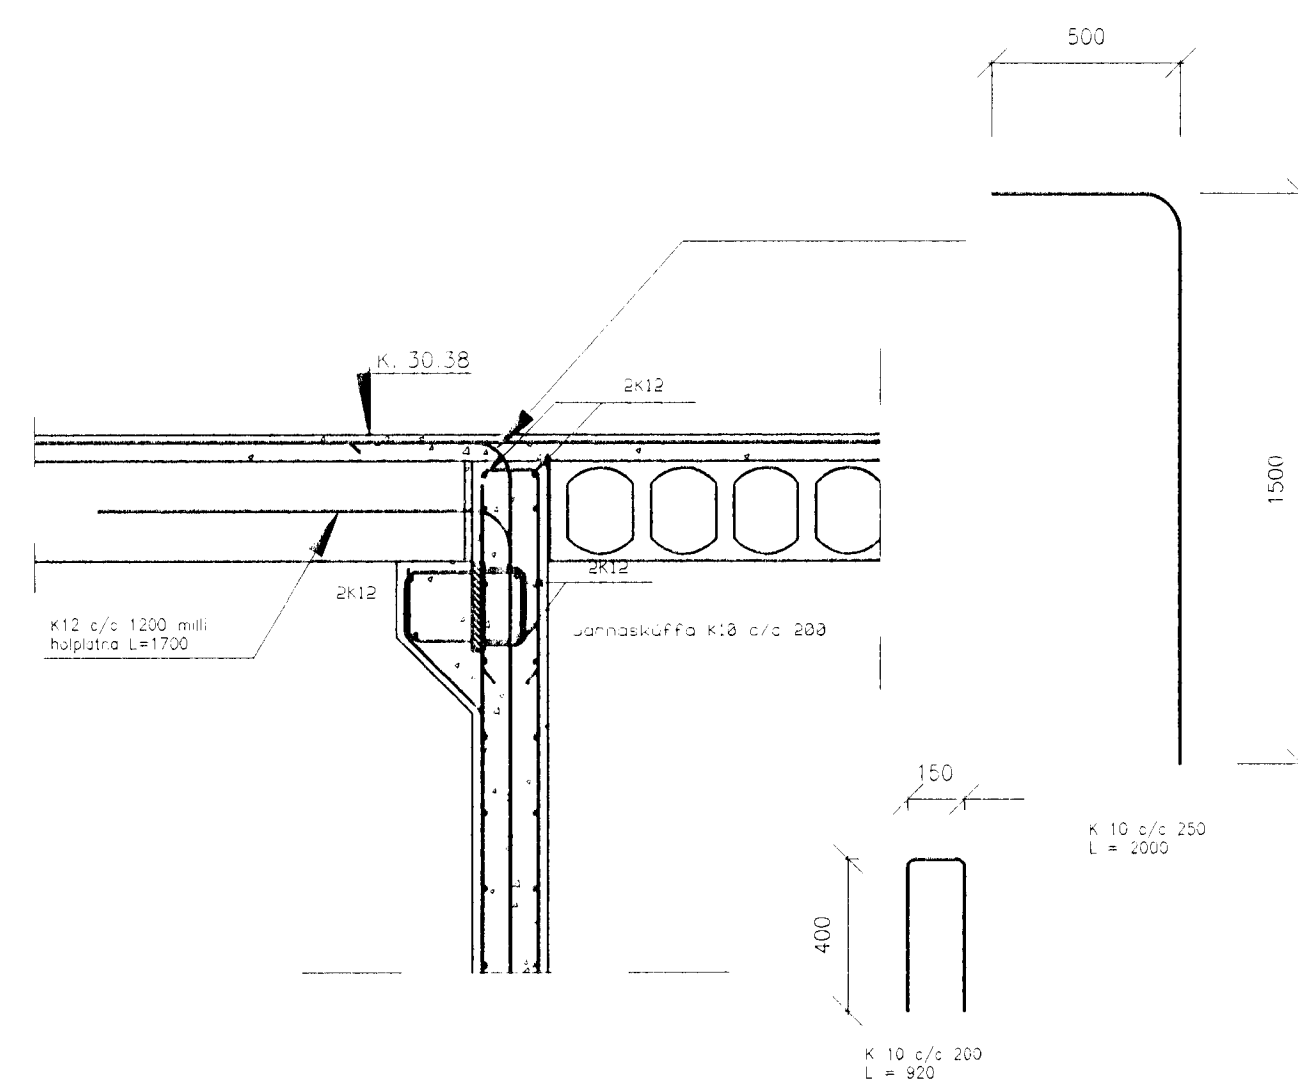

K SNID
B10 B13 M. 1: 20

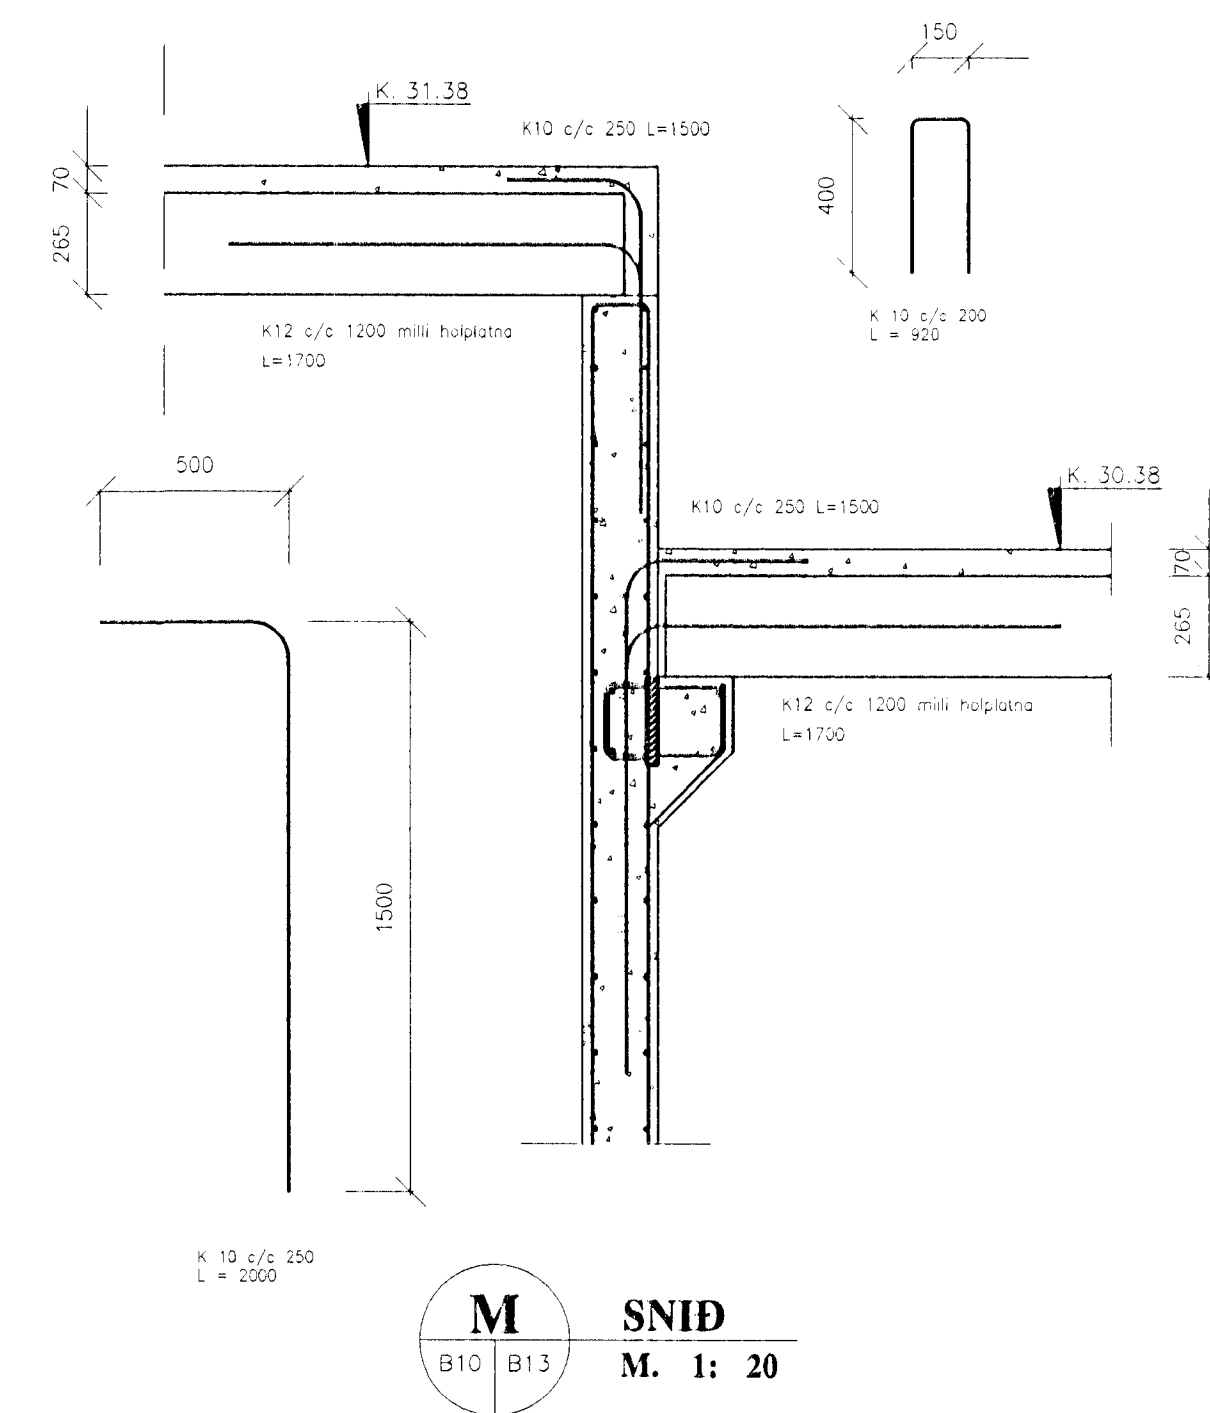

M SNID
B10 B13 M. 1: 20

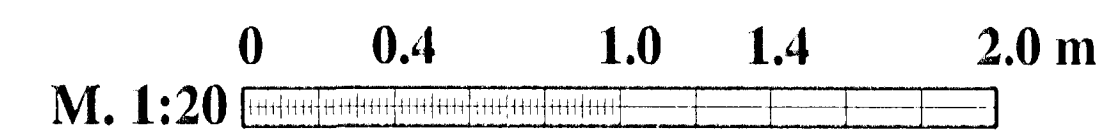

SKRININGAR
Bending vegja sjá vegjaplön.