

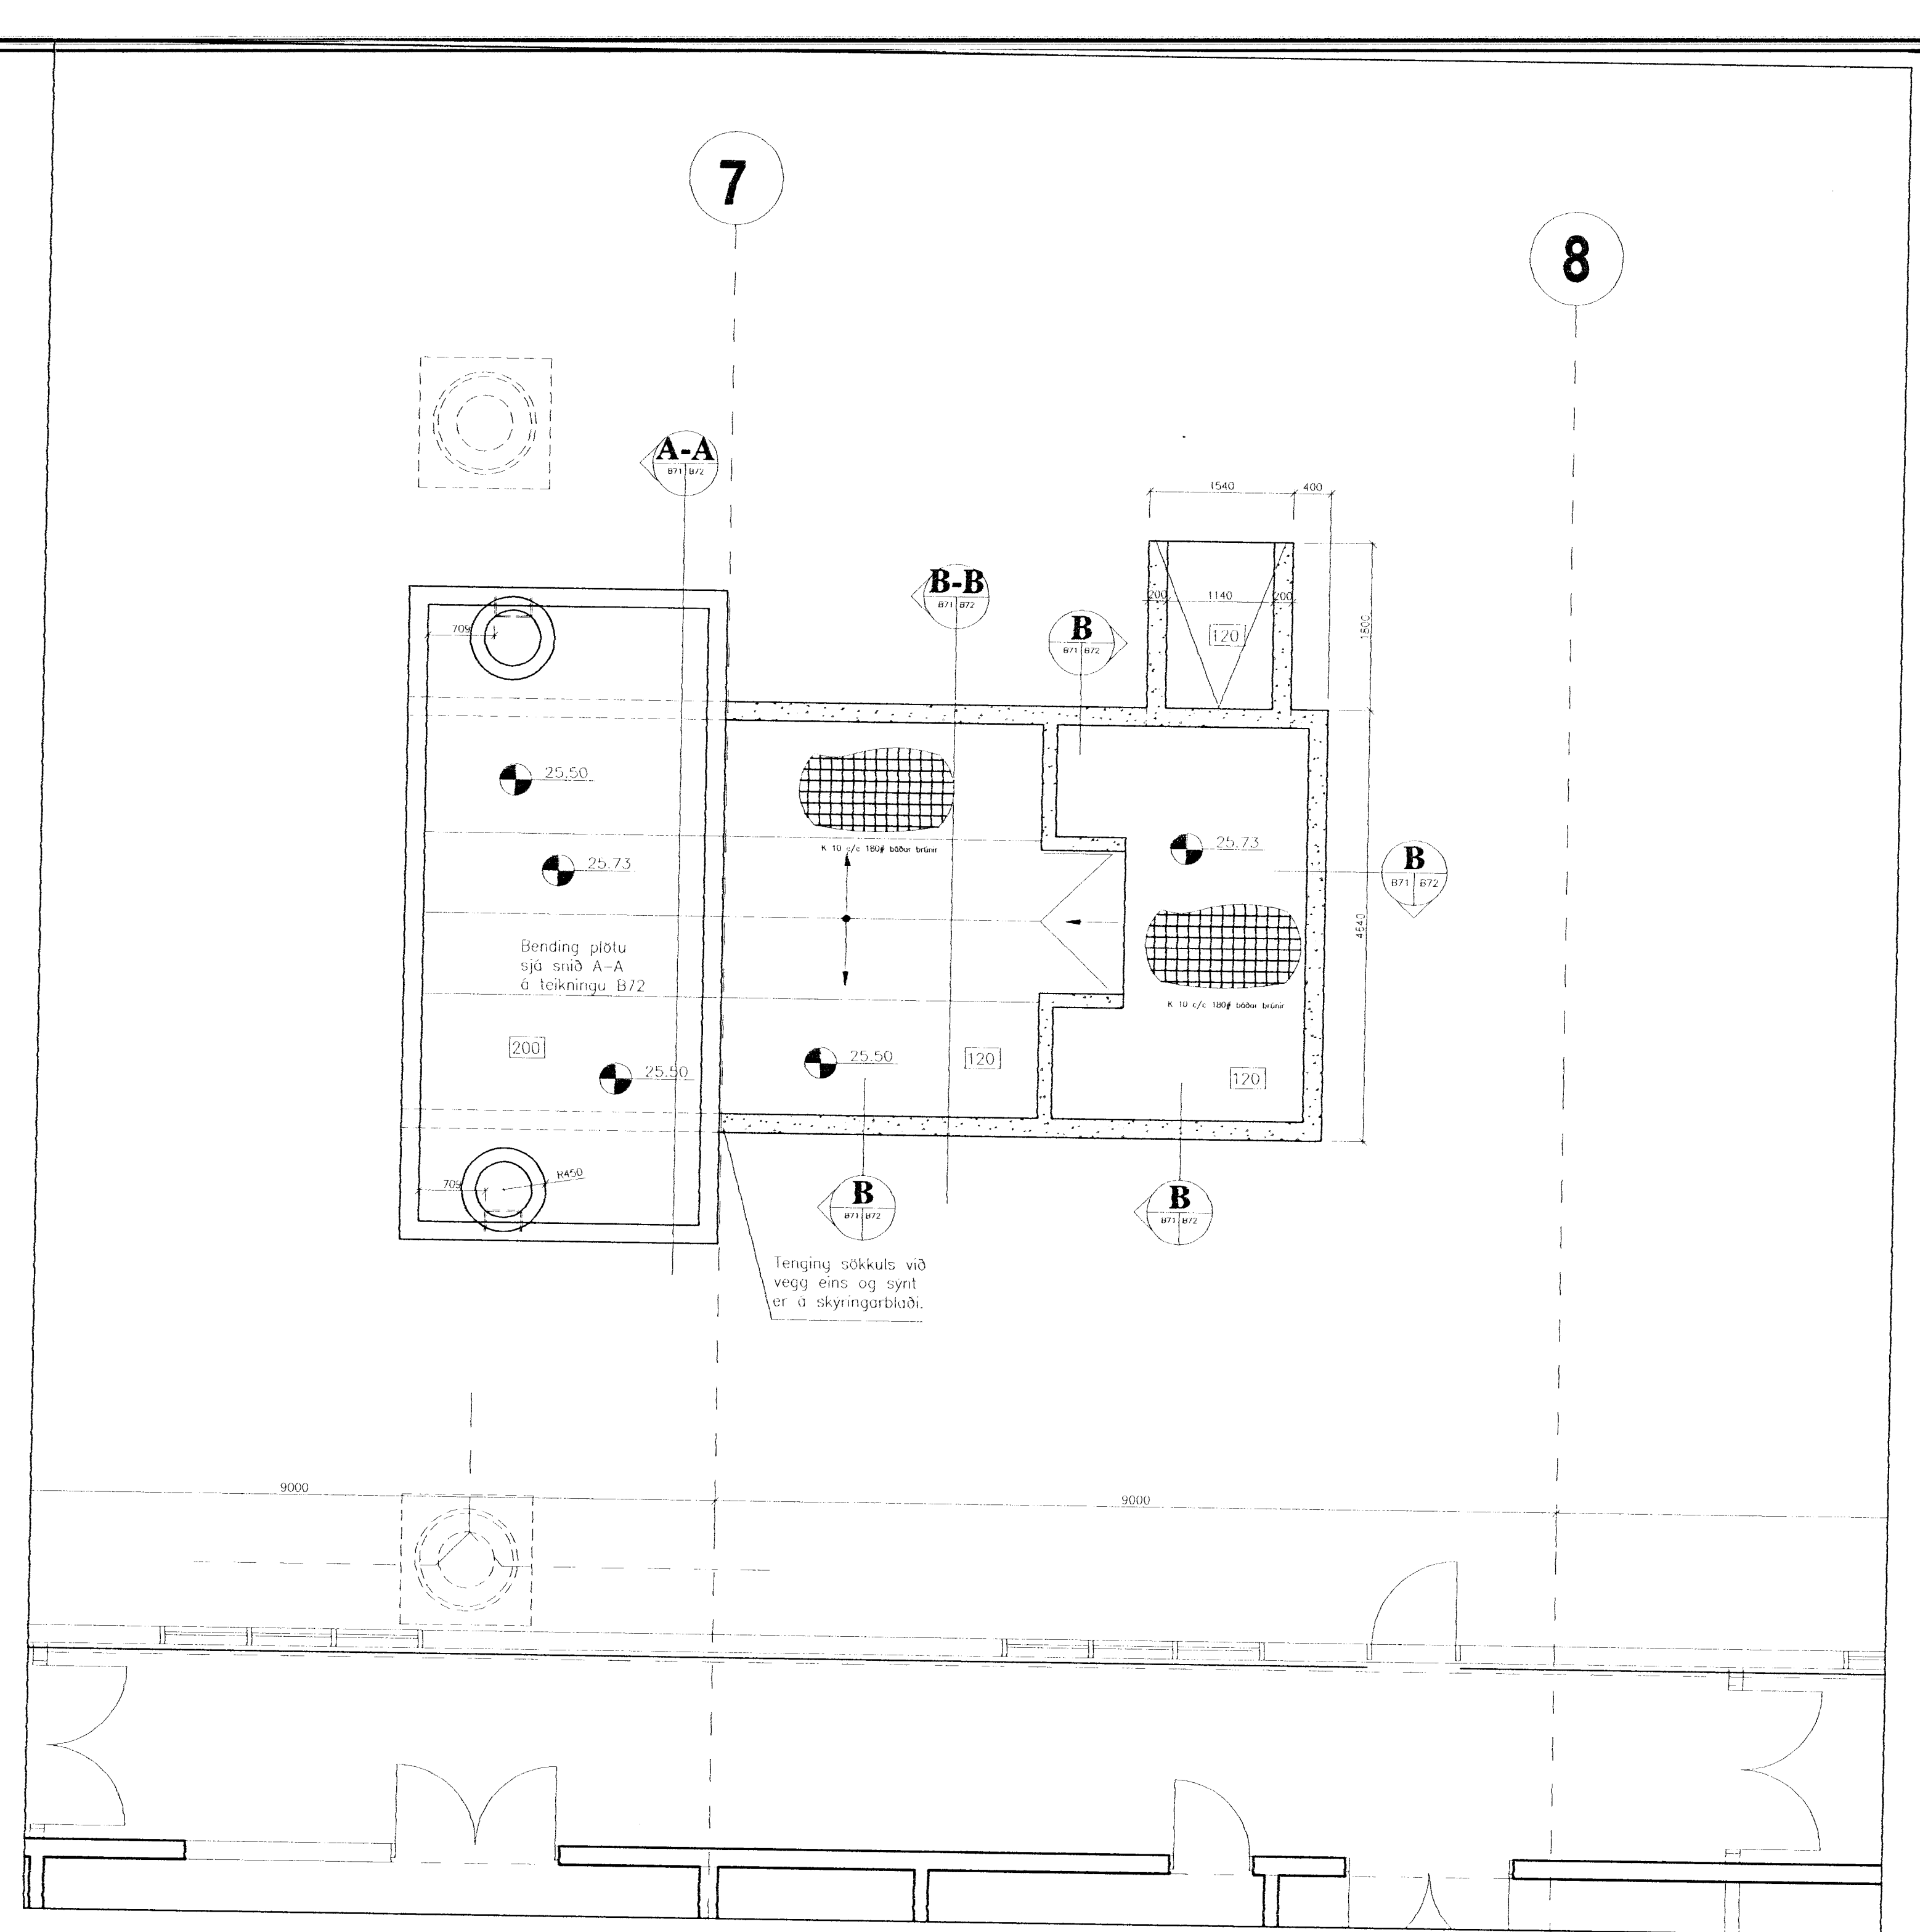


**SNID A - A**  
**Planmynd sökklar settankur**  
**M 1:50**

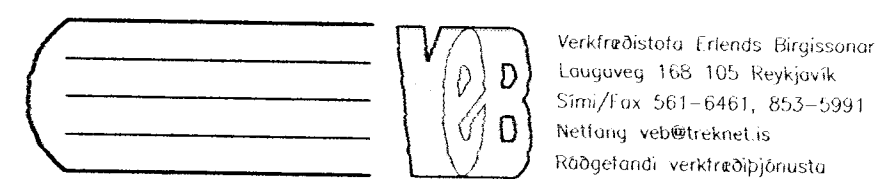

**SNID B - B**  
**Planmynd sökklar leysiefnageymsla**  
**M 1:50**

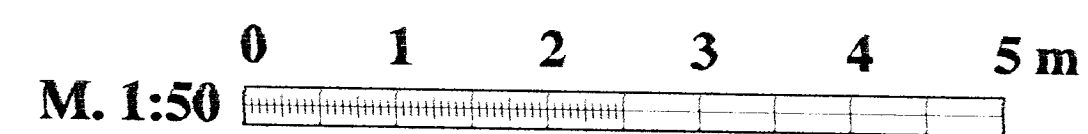



|  |   |
|--|---|
|  | A |
|  | B |
|  | C |
|  | D |

Samþykkt

B71 settankur.dwg

**Delta hf Reykjavíkurvegi 78 H**  
**Planmynd sökklar**  
**Leysiefnageymsla og settankur.**

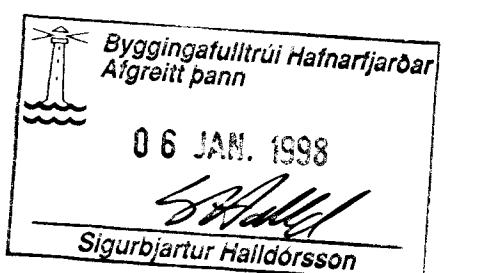

H.E.H. 20108-2017  
 T. J.R.  
 M. 1:50  
 D. Nóv '97

**B71**