

7

8


9

10

11

B
B30, B35

M. 1:50

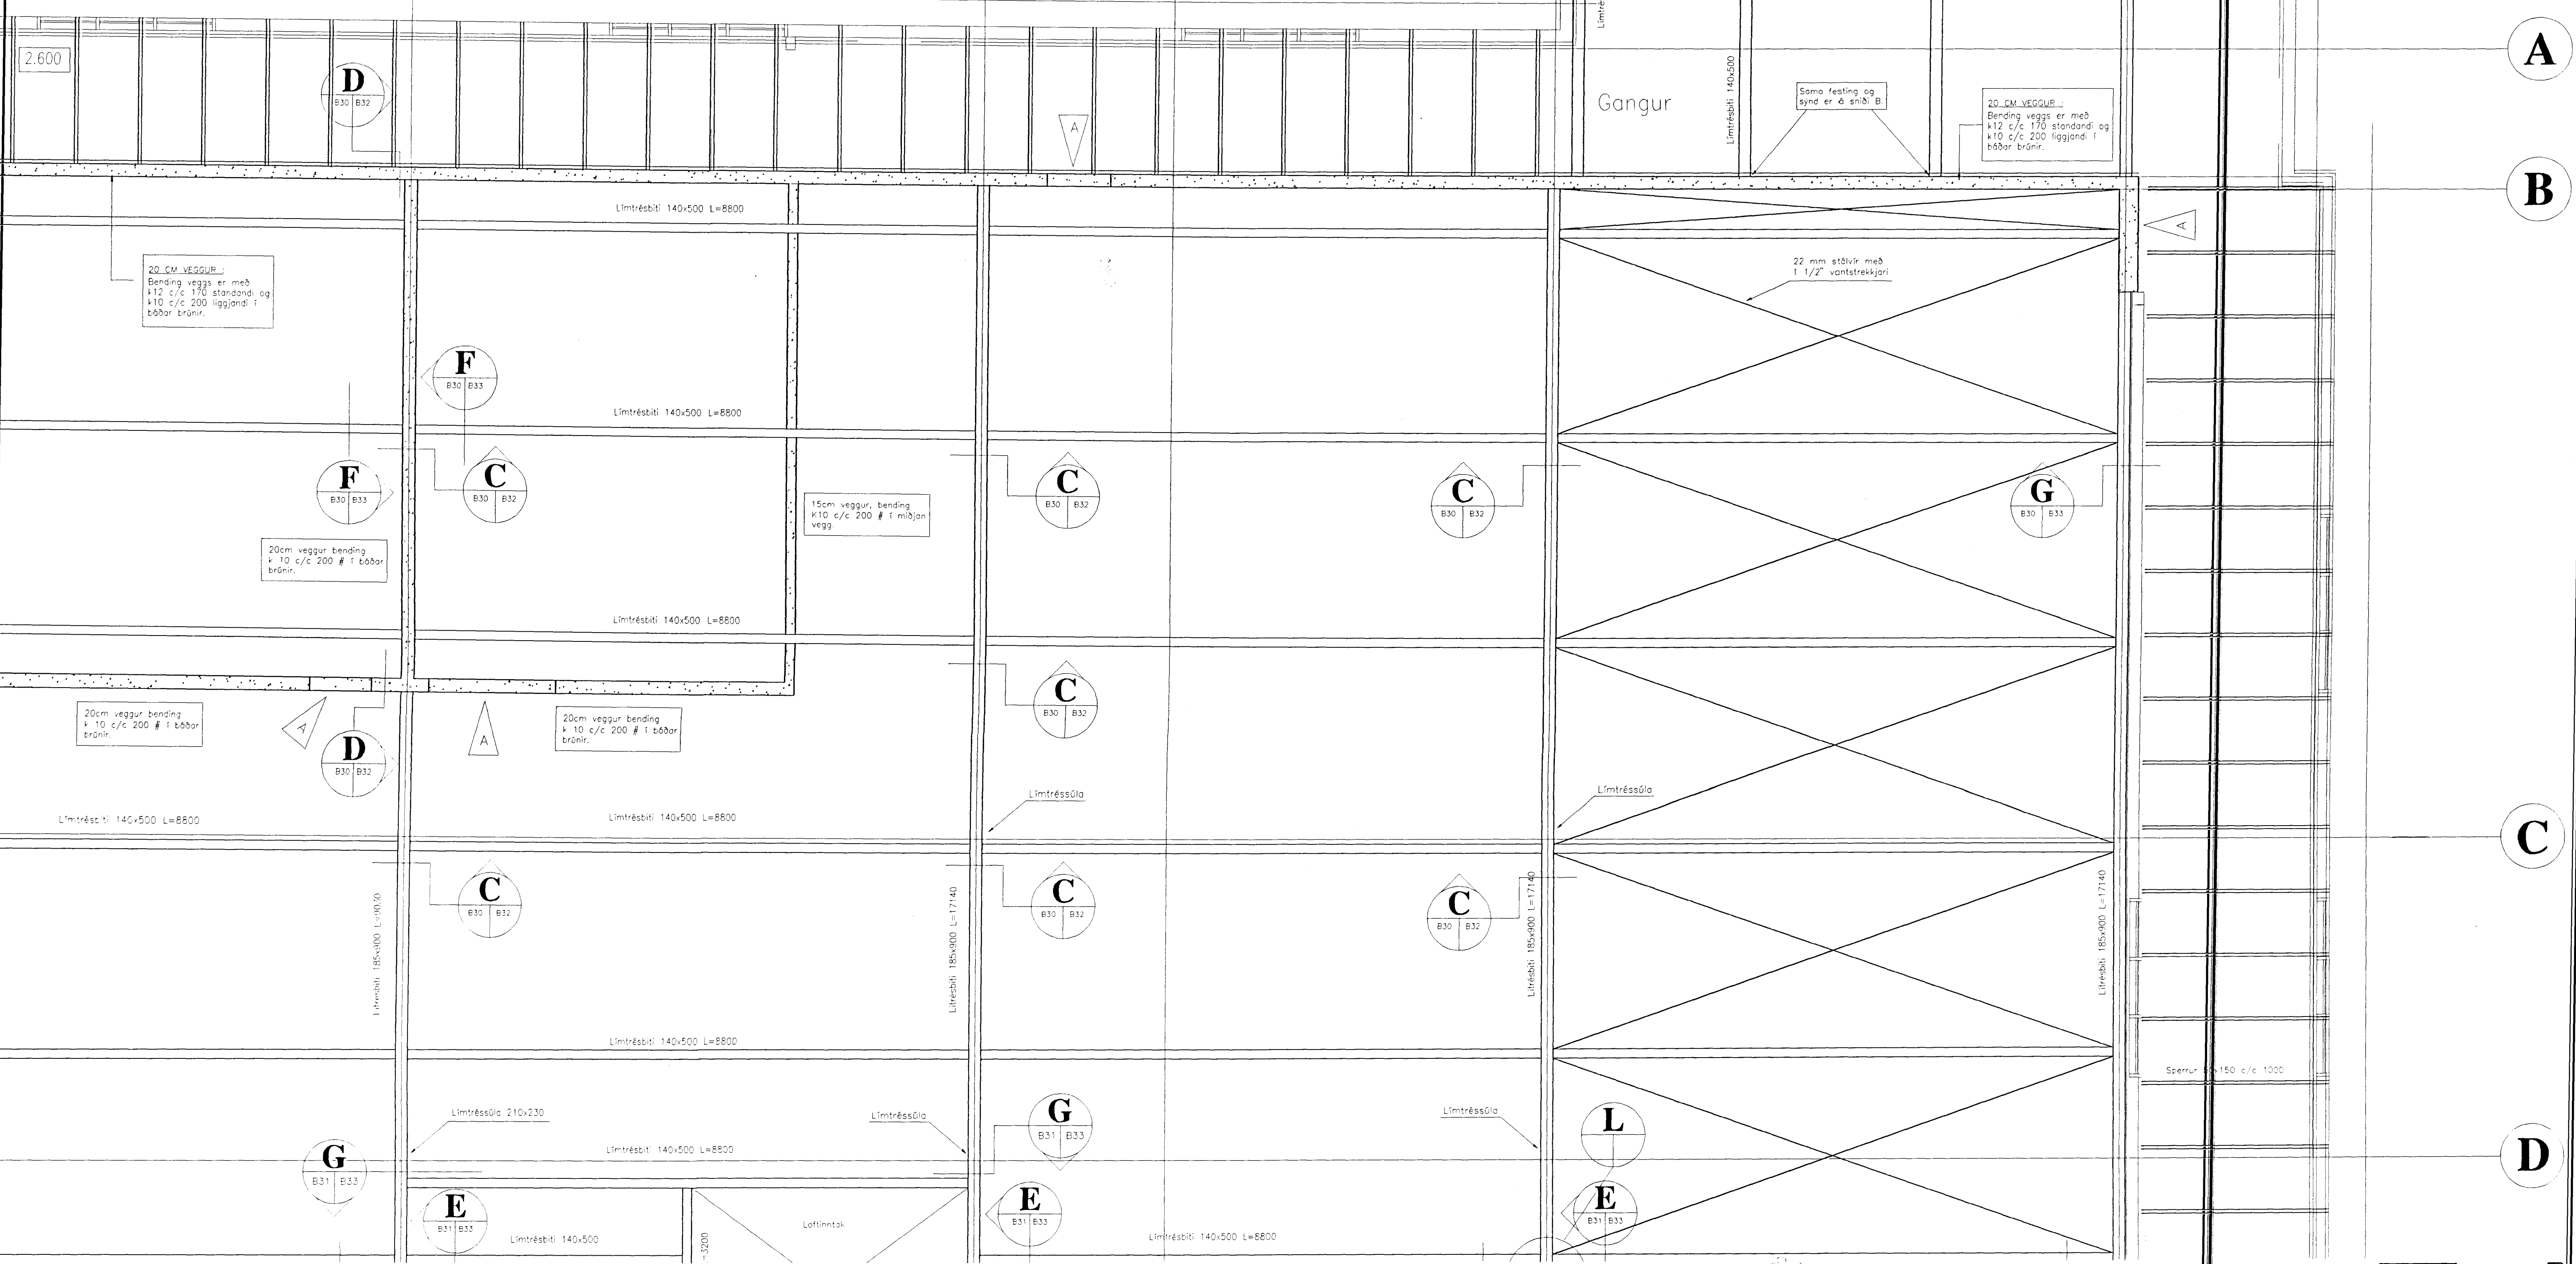


A

B

C

D

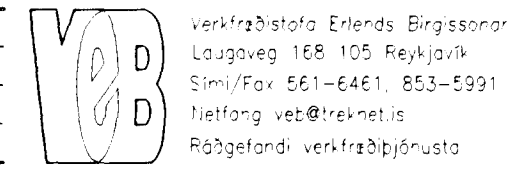

Verkefni Eftir Þessum
Lauvogveg 168 105 Reykjavík
Sími/Fax 561-6461, 853-5991
Netfang veb@tremet.is
Ráðgjafandi verkefniþjónusta

A Breytt 23/7/97
B
C
D

Sambýkkt.
E29 THK/PLAN

Delta hf. Reykjavíkurvegi 78 H
Planmynd þakvirki
A

H.E.B. 01106-0274
T.H.G.
M. 1:50
D. Mars 97
Byggingafræðingur
Algreitt þann
05 SEPT. 1997
Sigurbjartur Halldórsson