


M. 1:50

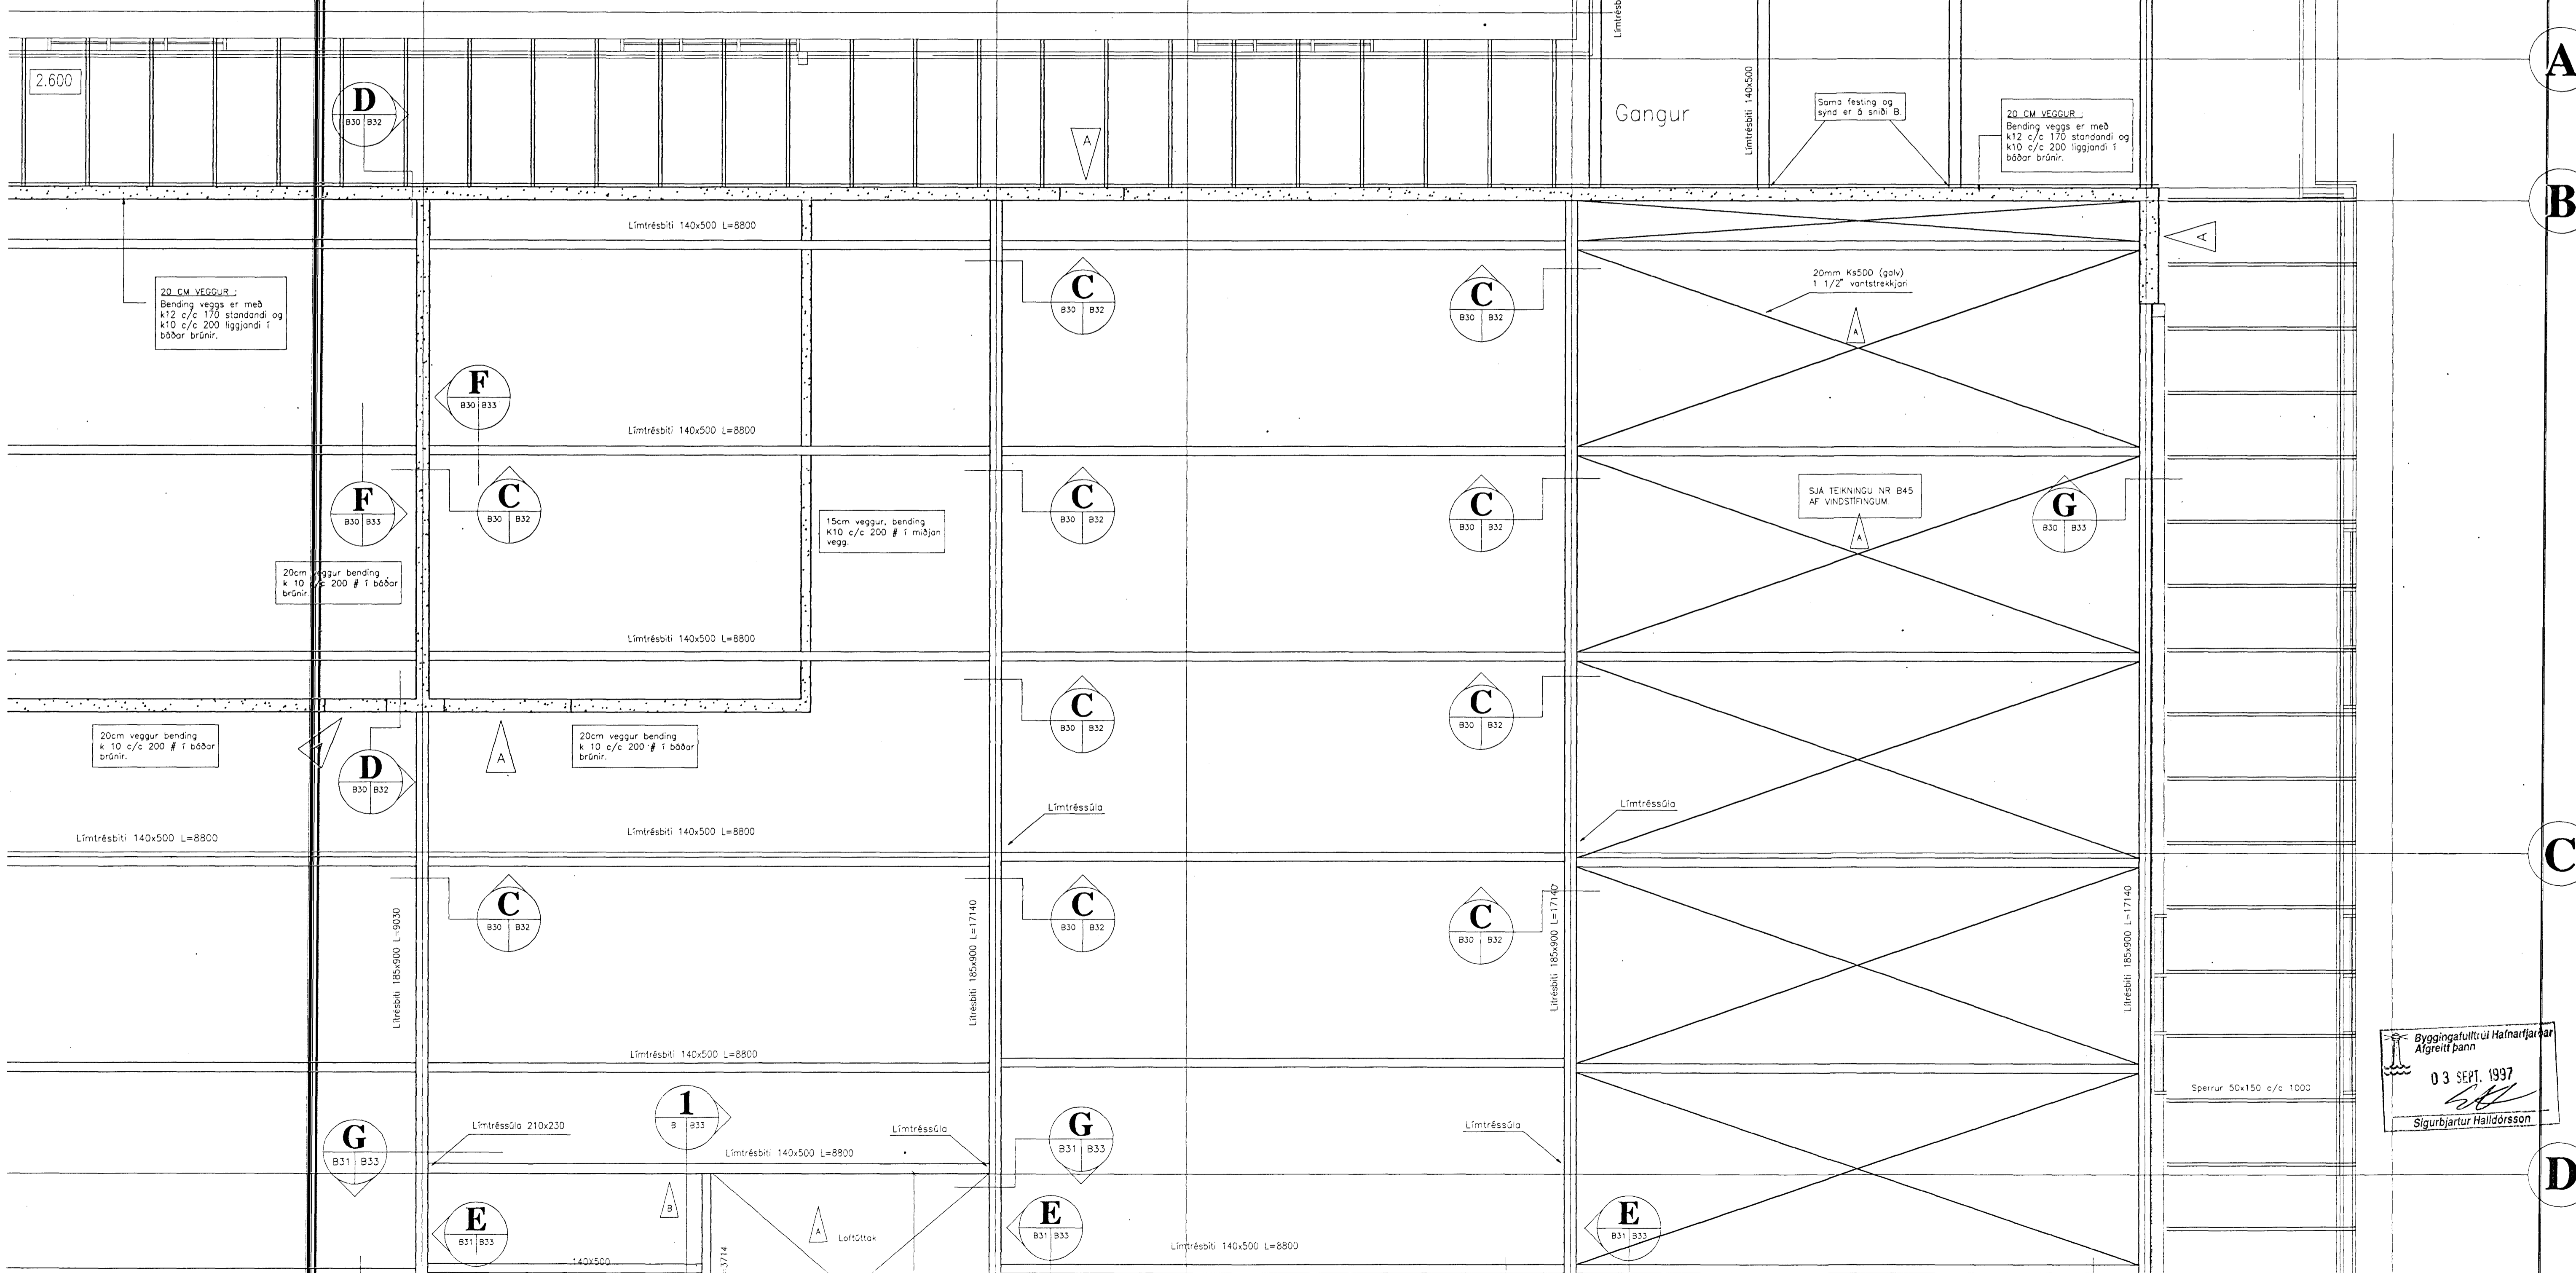

VERD  
Verkfæðistofa Erlendssonar  
Laugaveg 168 105 Reykjavík  
Sími/Fax 561-6467 533-5991  
Netfang web@verkd.is  
Ráðgefandi verkfræðingur

A Breytt 22/8/1997  
B  
C  
D

Samþykkt.  
B29 THAKPLAN

**Delta hf. Reykjavíkurvegi 78 H**  
Planmynd þakvirki  
A

H.E.B.  
T.H.G.  
M. 1:50  
D. Mars 97

Byggingafræðingur  
Afgreitt þann  
03 SEPT. 1997  
Sigurbjartur Halldórsson