

Límtréssúla

Límtréssúla

Litrésbiti 185x900

Límtrésbiti 90x266

9mm birkikrossviður


Stoðir eru úr 45x145

Límtrésbiti 90x266

Límtrésbiti 140x500 L=8800

Límtrésbiti 140x500 L=8800

4362

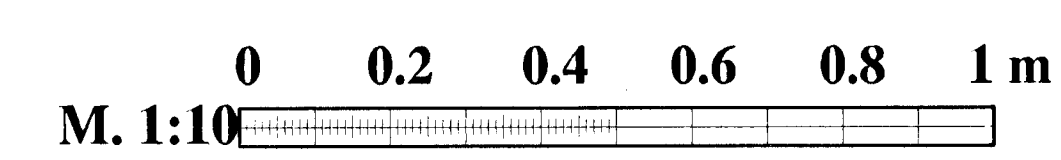

ÁSKILID, ELDR  
TEIKNING ÓGILD

Byggingafræðingur Halmarfarsen  
Alfreður Þórunnsson  
13.10.1998  
Sigurbjartur Halldórsson