




**A** SNID  
871 973 M. 1: 20  
Ölfræn bjáppaub  
frastífrí fylling

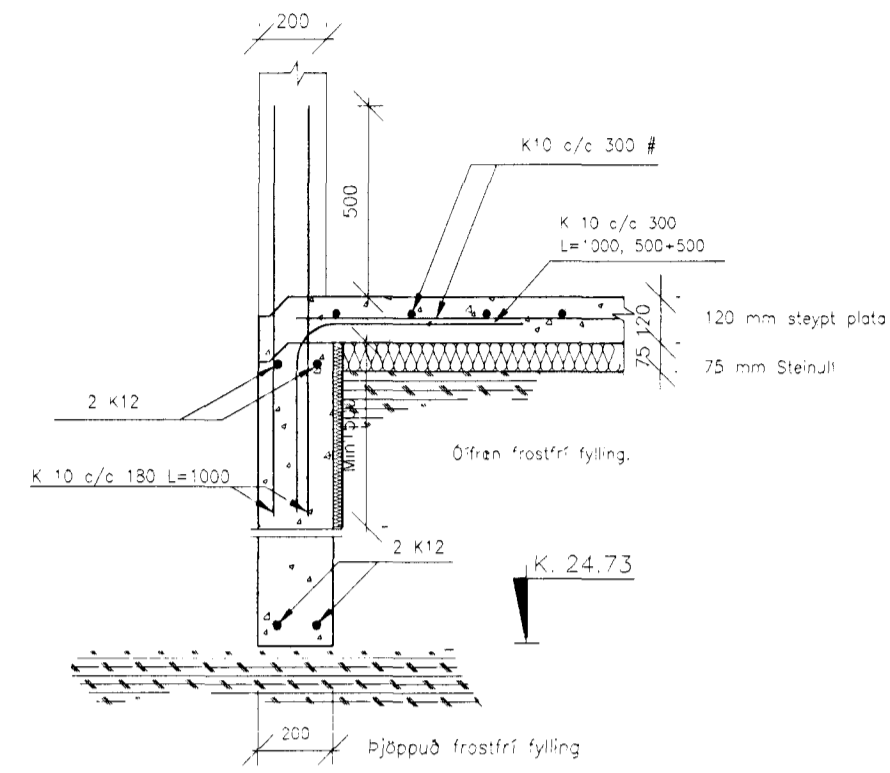

**B** SNID  
871 973 M. 1: 20  
Ölfræn frastífrí fylling

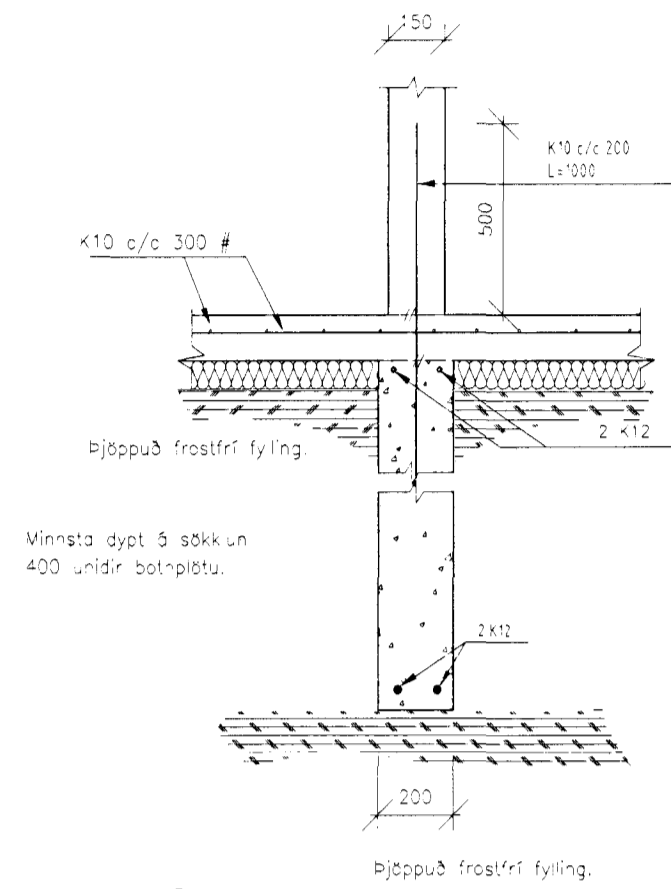

**C** SNID  
871 973 M. 1: 20  
Ölfræn frastífrí fylling

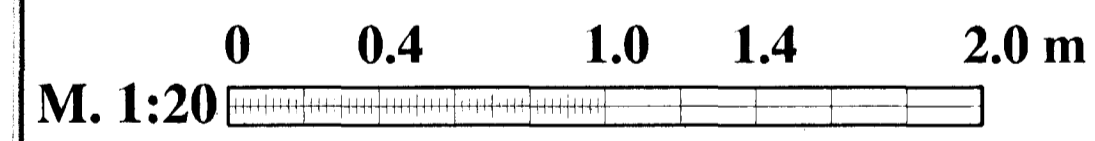

ÁSKILID, ELDRI  
TEIKNING ÓGILD  
Byggingaátturafélagið Hafnarjarðar  
Alfreð Einarsson  
13. NOV. 1998  
Eigubjartur Hallgrímsson