



Grunnmynd 1:50

Afstöðumynd 1:500

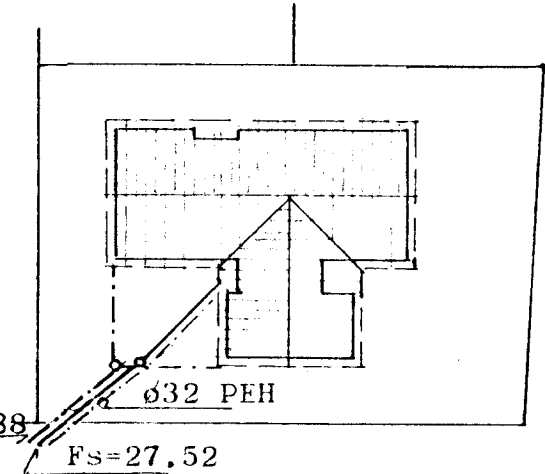

Reyniberg 5, Hafnarfirdi		VERK NR. 322-03	
Blifalagnir		BL. NR. 2	
Frärennslis- og vatnslagnir í grunn.		KVARDI	TEIKN. NR.
		1:50	87-169-05
Hannað SG	Teikn SvG/SG	Yfirl. <i>SG</i>	Samþykkt <i>Hann Jónsson</i>
		Dags. júl 17 87	

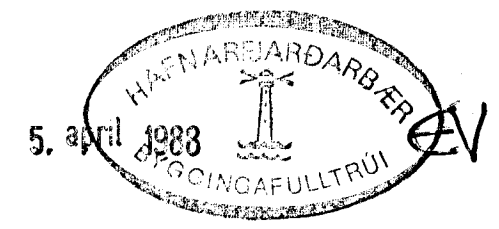

Breyting	Dags.	Stj.
1	1988	<i>Hann Jónsson</i>