



Grunnmynd þjónustubyggingar
Mkv: 1:50

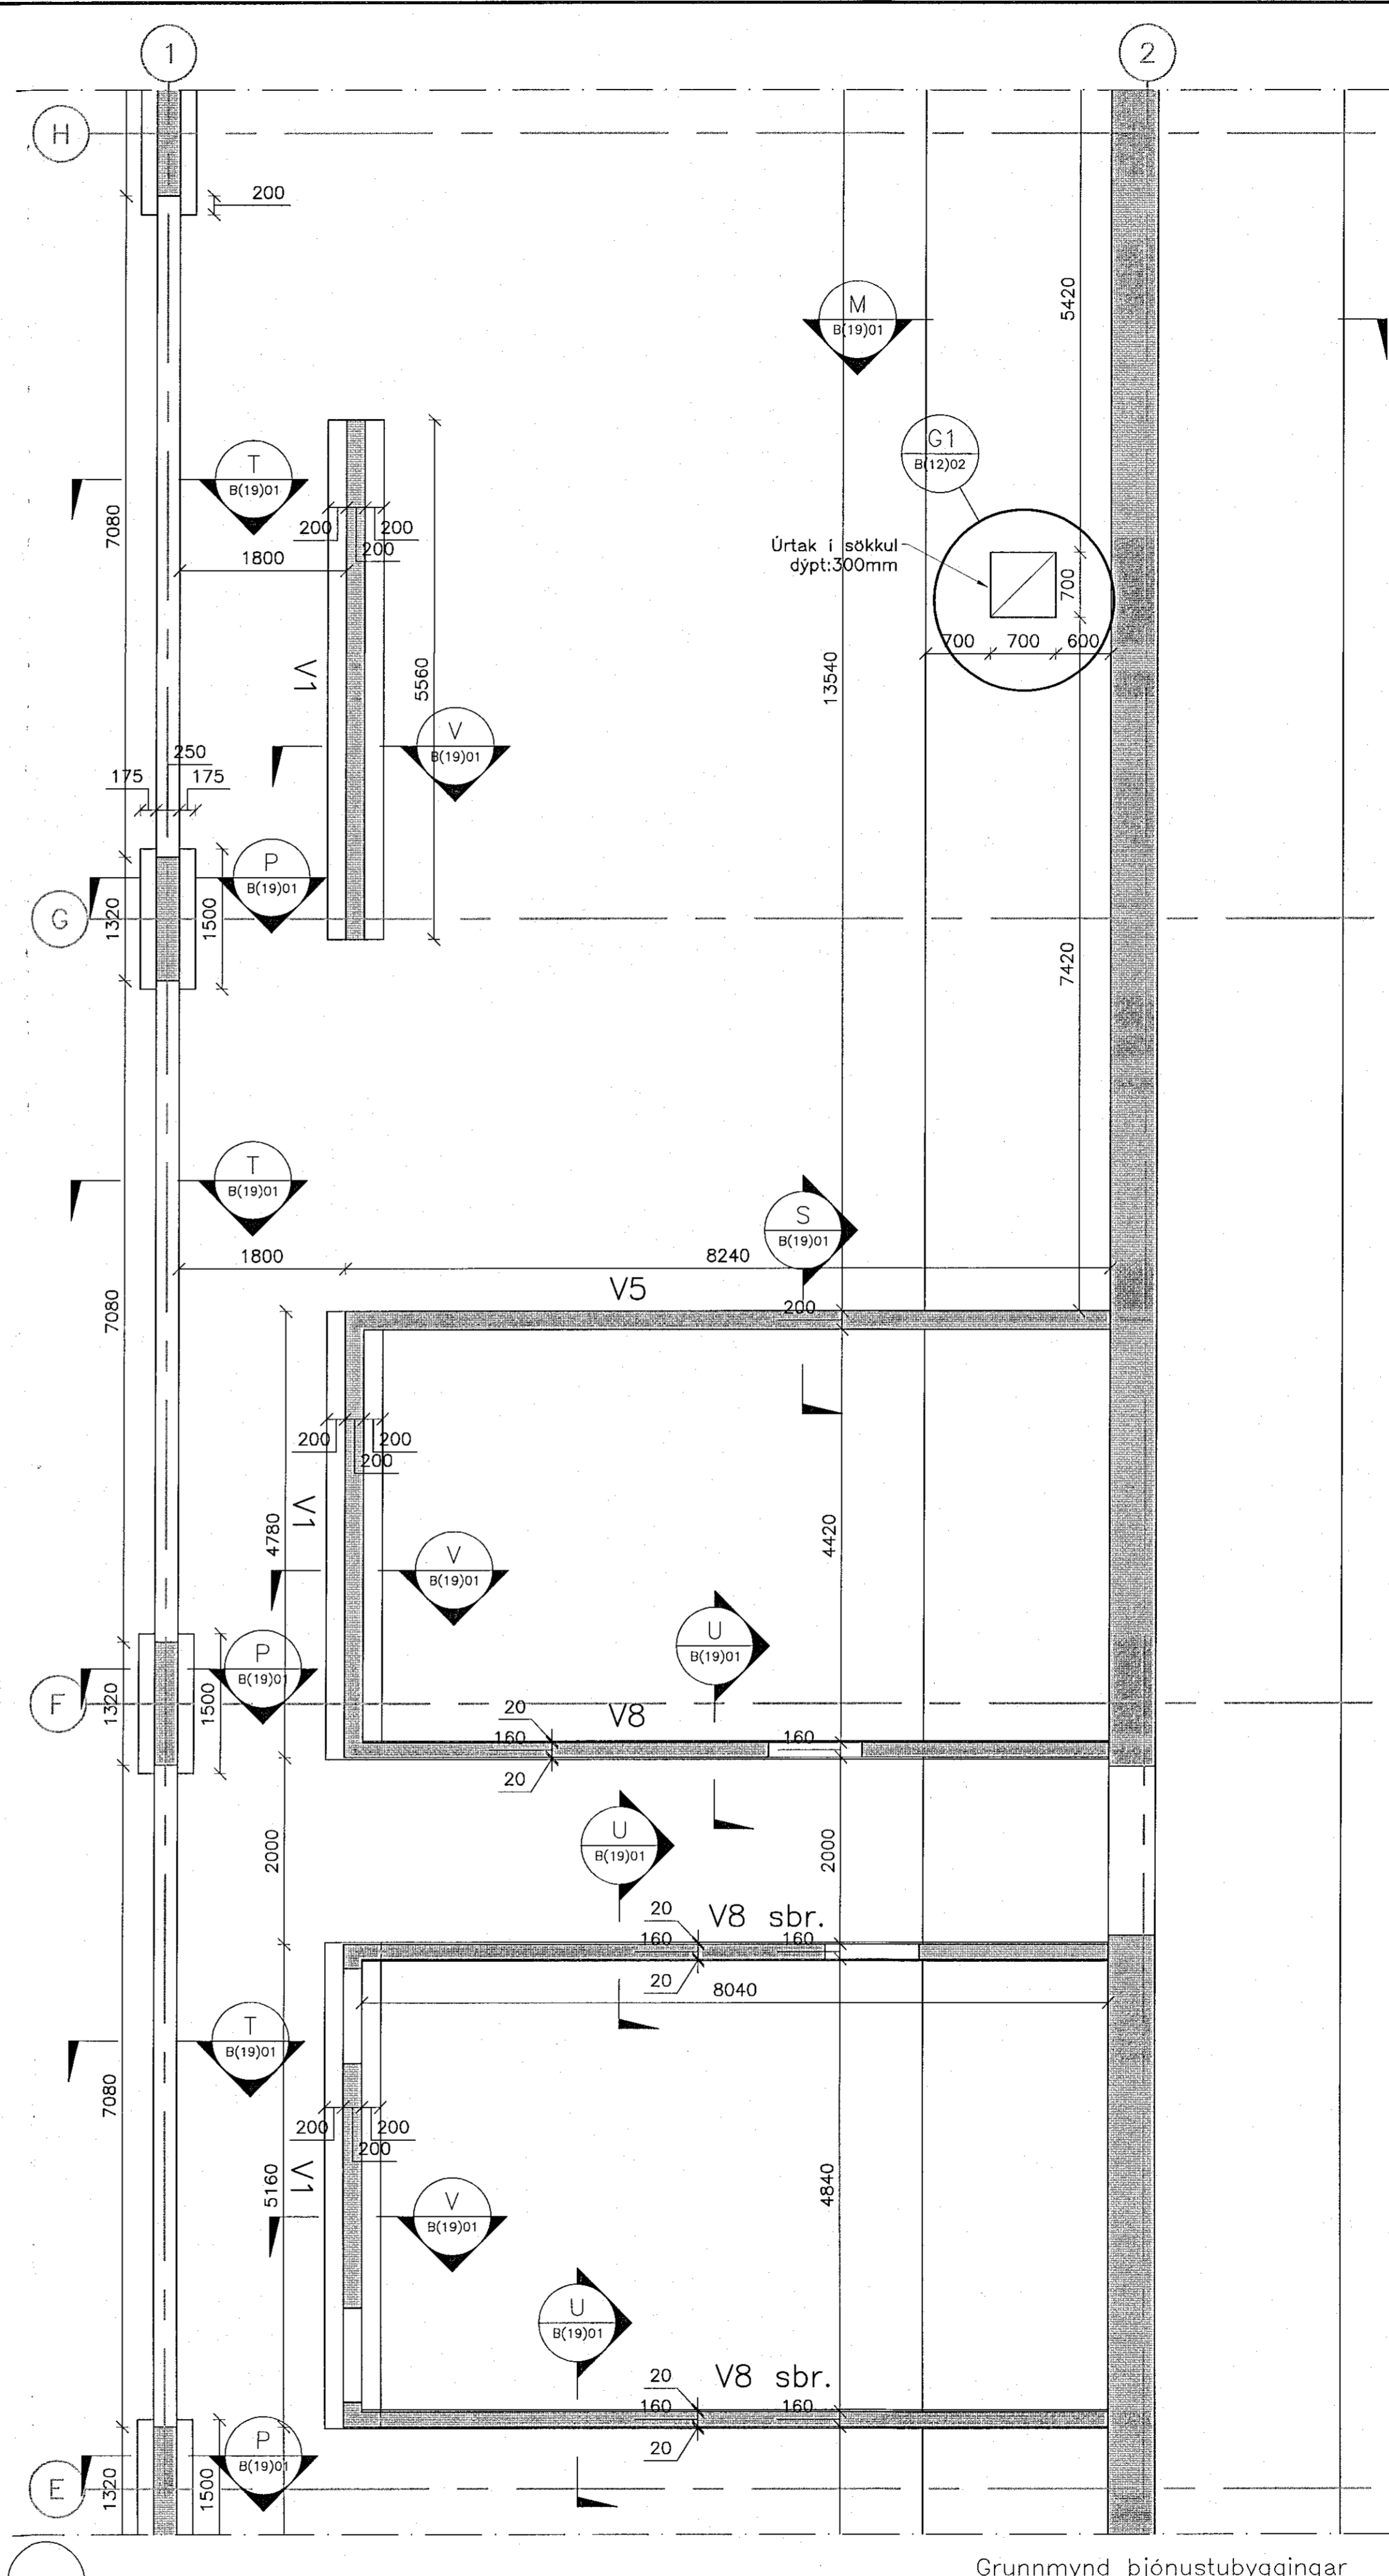


Grunnmynd þjónustubyggingar
Mkv: 1:50

Samþykkt þann
06. jan. 2023
Höfundur: Róbert A. Robertsson

Árinn hönnuður af:
Heiðir Már Halldórsson
Dagsetning aðaluppráttar: 22.10.2022
Skýfingur: 28. Dec. 2022

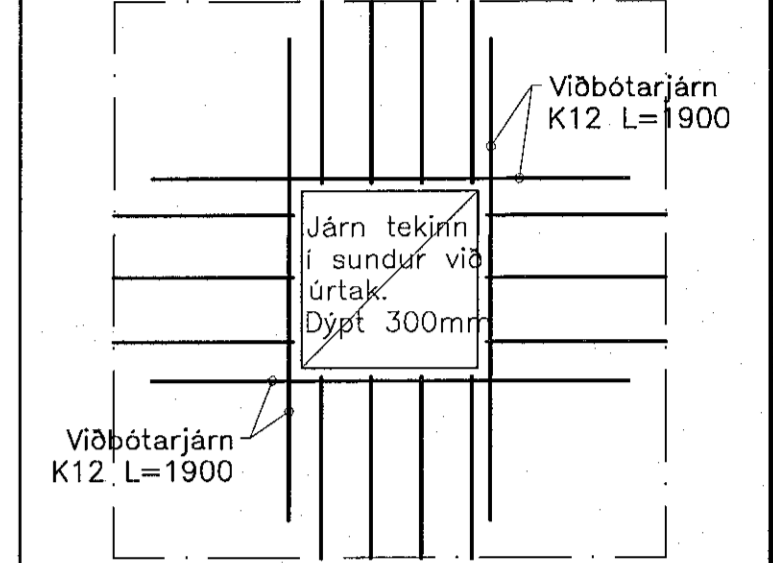

G1 Úrtak i sökkul
Mkv: 1:30

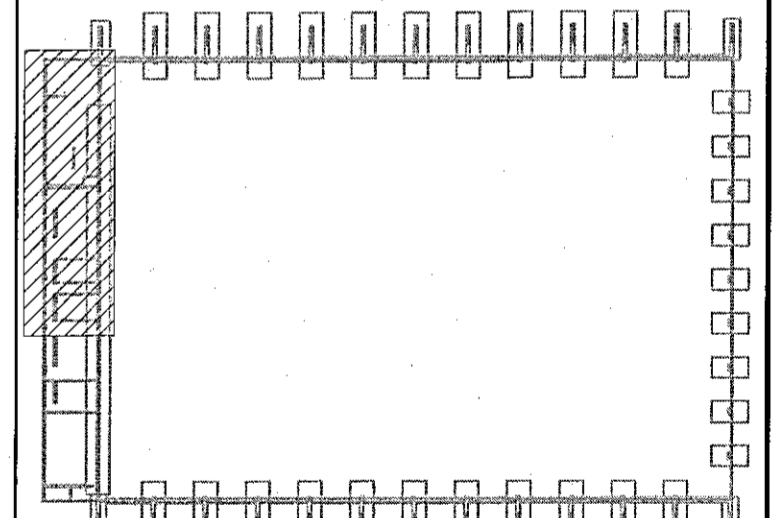

1	Framkvæmdateikning	5.12.22	HJE
Δ	Breytingar:	Dags:	Hö.:

OHNIT Háaleitibraut 58-60 108 Reykjavík Sími: 570-0500 Fax: 570-0503 www.ohnit.is

Hanna: BMG Teiknað: JPG Yfirfarið: HJE
Tölvuskýr: B(12)02 SÖKKLAR ÞJÓNUSTUBYGGINGAR.DWG
Kt.: 131167-5479 Dags: 5.12.2022

Samþykkt: *Knathús Hauka*
Knathús Hauka

Burðarþol
Sökklaþjónustubyggingar

Verk nr.: 21237 Frumst. blaði: A1 Tekn. nr.: Útg.:
Mkv.: 1:50 **B(12)02 1**