



Sambýkt þann
06. jan. 2023
Hilmarsson, Pálsson & Hafnarfærð
Rekjavík, Ísland

Aftun hönnunarskipti
ASK
28. Des. 2022
Heigi Már Halldórsson
Dagsetning aðslappdátta: 22.10.2022
KT. 301258-7049
Skiptingar:

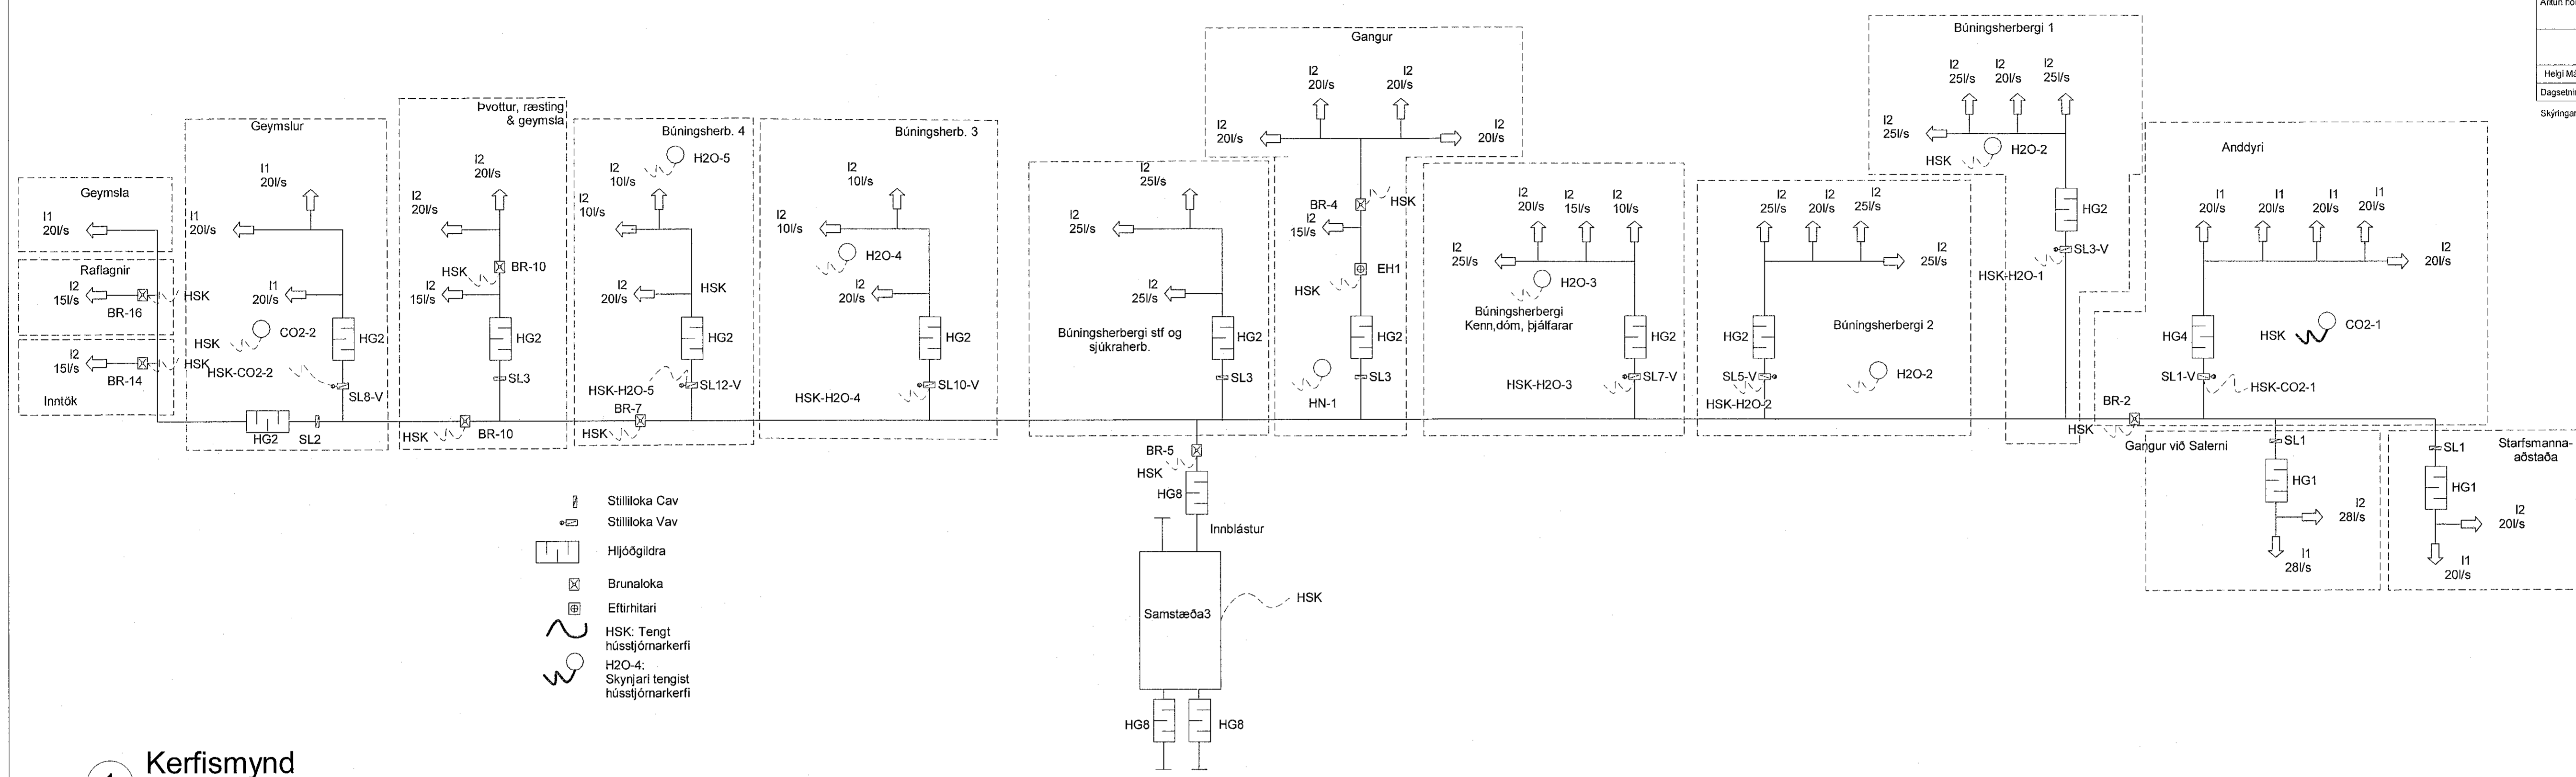

1 Kerfismynd
1 : 50

1	Framkvæmdateikning	01.12.2022	KK
Nr.	Breytingar	Dags.	br.af

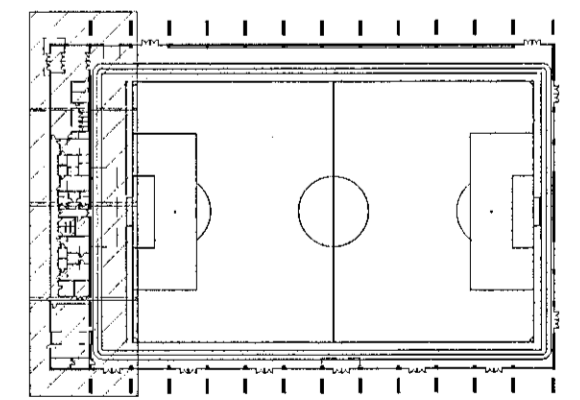


HNIT
VERKFRÆÐISTOFA
Háaleitibraut 58-60
108 Reykjavík
Sími: 570-0500
www.hnit.is
hni@hnit.is

Hannað: AM Teknað: AMS Yfirfarið: KK
Kt: 200364-3849 Dags: 01.12.2022
Sambýkt: *Knathús Hauka*

Knathús Hauka
Ásvellir 1

Loftræsikerfi
Kerfismynd samstæða 3
Innblástur

Verk nr.: 21237 Frammat. bláðs: A1 Tekn. nr.:
Mkv.: 1 : 50 **L(57)15** 1

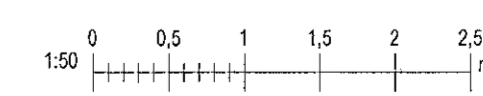

Útgáfa: 5.1.2023 09:47:54