

L1-L2-L3 400A Skinna 36kA

16mm² Cu


-Q500
63/50A

-Fi500
63/0,03A

10mm² Cu



63A skinna

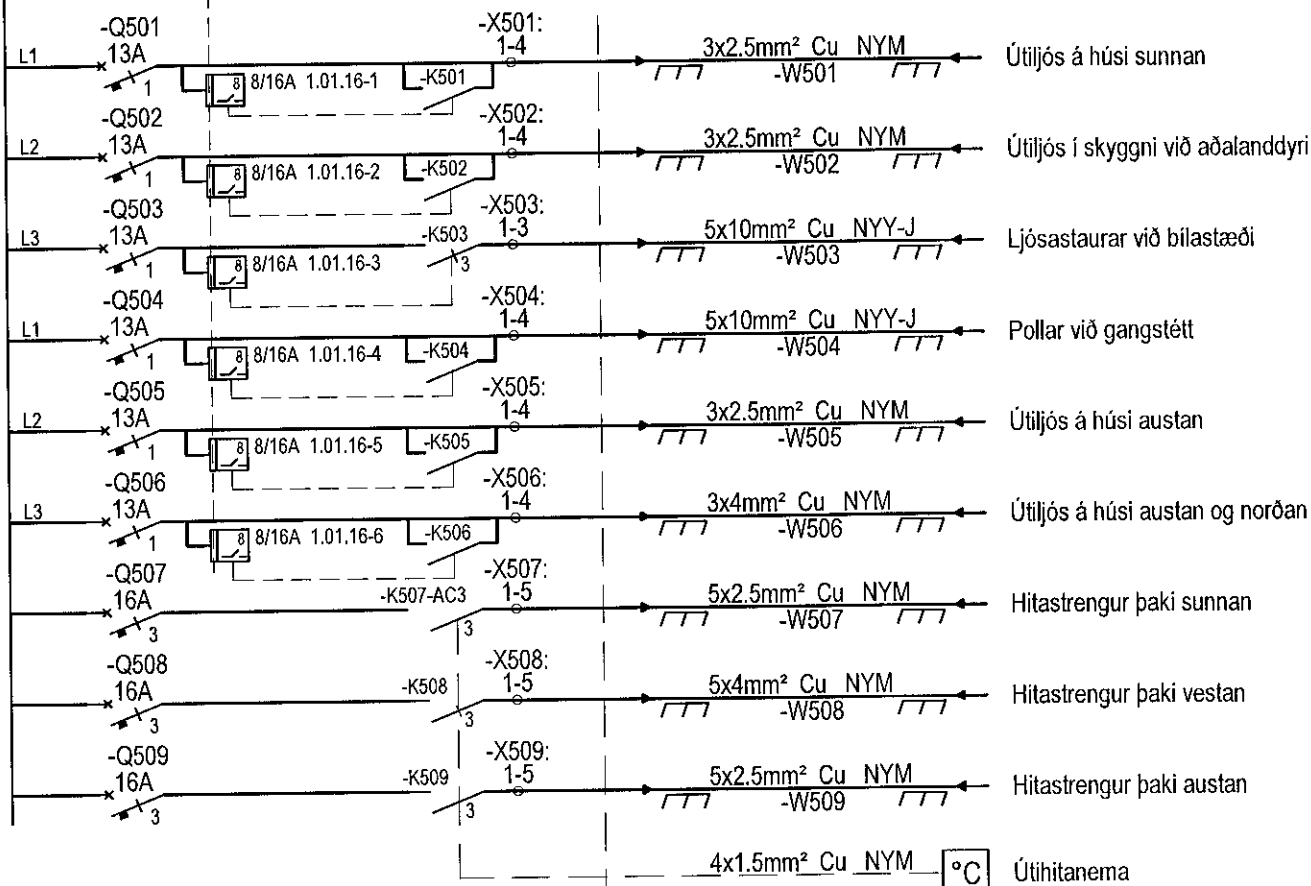

HÖNNUNARSTJÓRI
ASK
28. Des. 2022
Helgi Már Halldórsson

Móttekið
06. jan. 2022
fh. byggingarfulltrúans í Hafnarfirði
Róbert A. Róbertsson

ÁRITUN HÖNNUNAR: [Signature]
NAFN: Brynjólfur Jóhannsson KT: 040864-4079

ÁRITUN HÖNNUNARSTJÓRA:
NAFN: Helgi Már Halldórsson KT: 301258-7049


BREYTT: DAGS: LYSING: STADF., TEIKNAD

Hafnarfjarðarbær

Knatthús Hauka - Ásvellir 1
220 Hafnarfjörður

Tafla +T1

Einlínunmynd 6

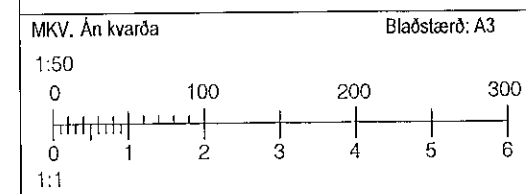

HANNAÐ: EA	TEIKNAD: VK	YFIRFARID: JHÁ
DAGSETNING: 29.04.2022		SAMPYKKT:

RAFTAKN

Glerárgötu 34
IS-600 Akureyri
Sími: 464-6400 Fax: 464-6411
raftakn@raftakn.is -www.raftakn.is

VERKNÚMÉR: FMR120001	TEIKNINGANÚMÉR: 9.01.07
BREYTING:	

3.1.2023 14:27:48
© Raftakn
ÖLL AFNOT OG AFRITUN TEIKNINGA, AD HILUTA
EDA I HEILD ER I HÁB SKRIFLEGD LEYFI HÖFUNA

Verkteikning