



Samþykkt þann  
 13. jan. 2022  
 í.h. byggingarfulltrúans í Hafnarfirði  
 Hjálmar A. Jónsson

HIAS

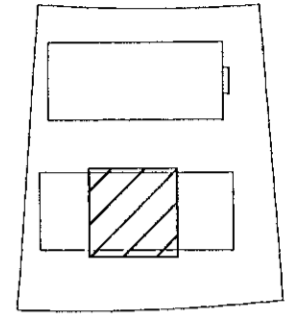

LYKILMYND

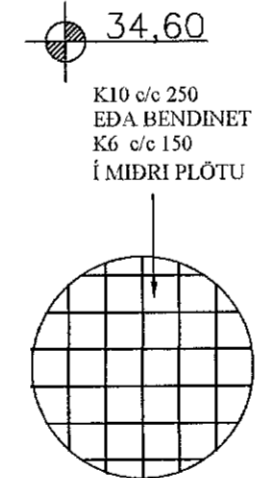

mhl.02

BR	DAGS	BREYTING		
HÖNNUNARSTJÓRI: <i>Leinn Ragnsson</i>				
 HJARDARHOLTI 11 800 SELFOSSI SIML: 783 4180 NETFANG: kjartangardas@gmail.com				
Ártún ehf. 20.12.2021				
Borgarhella 13 mhl.02				
Búðarvirki Grunnmynd af sökklum				Kvarði 1:50
HANNAD:	TEIKNAD:	DAGSETNING	ÁRKNÚMUR	
KG	KG	20.12.2021	2021-36	
SKRÁARNAFN	SAMÞYKKT	130559-7649	TEIKNING NÚMUR:	
Borgarhella 13 Grunnur.dwg			202	

Grunnmynd sökklá  
 MKV: 1:50