


Samþykkt þann
 13. jan. 2022
 f.n. byggingartillitvæns í Hafnarfróði
 Hjalmur A. Jónsson


H193

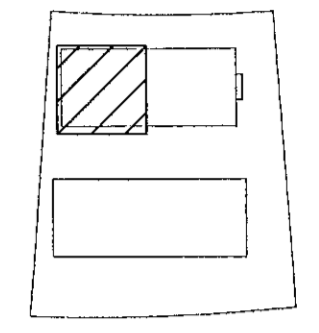


LYKILMYND

mhl.01

34.60

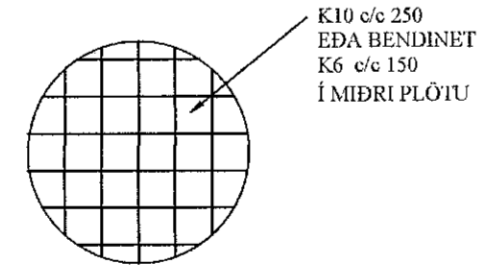

BR	DAGS	BREYTING	
HÖNNUNARSTJÓRI:		<i>Leinn Ragnar</i>	
 HJARDARIHOLT 11 800 SELFOSSI Sími: 783 4180 Netfang: kjartingardars@gmail.com			
Ártún ehf. 12.07.2021			
Borgarhella 13 matsh.01			
Búðarvirki Grunnmynd af sökklum			Kvarði 1:50
HANNAÐ:	TEIKNAD	DAGSETNING	VERKNÚMÉR
KG	KG	20.12.2021	2021-36
SKRÁARNAFN	SAMÞYKKT	130555-7649	TEIKNING NÚMÉR:
Borgarhella 13 Grunmur.dwg			204

Grunnmynd sökla
 MKV: 1:50