

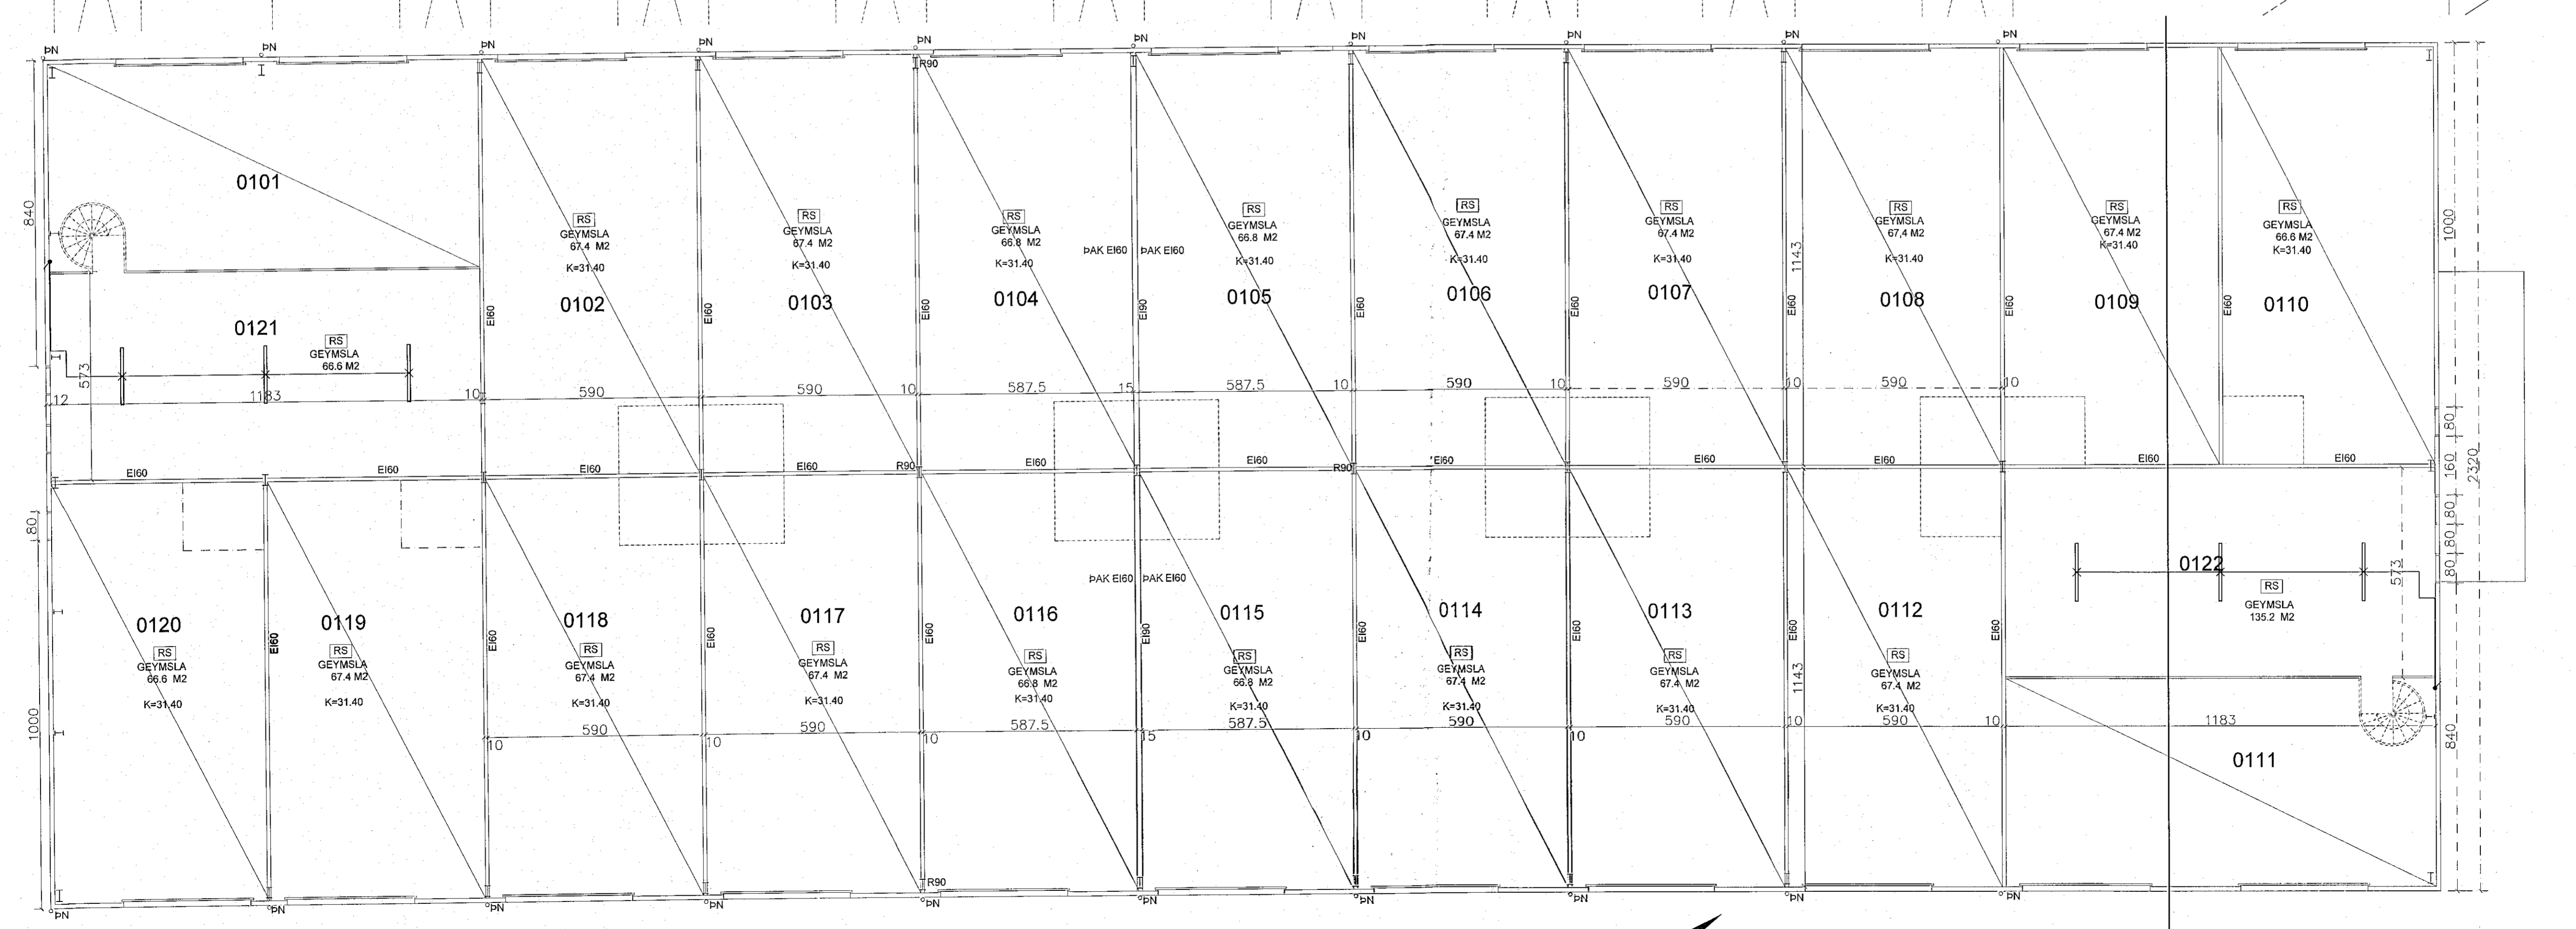


Móttekið
17. jan. 2022
Hönnun og hönnunarskipti
Róbert A. Róbertsson

Artun hönnunarskipta

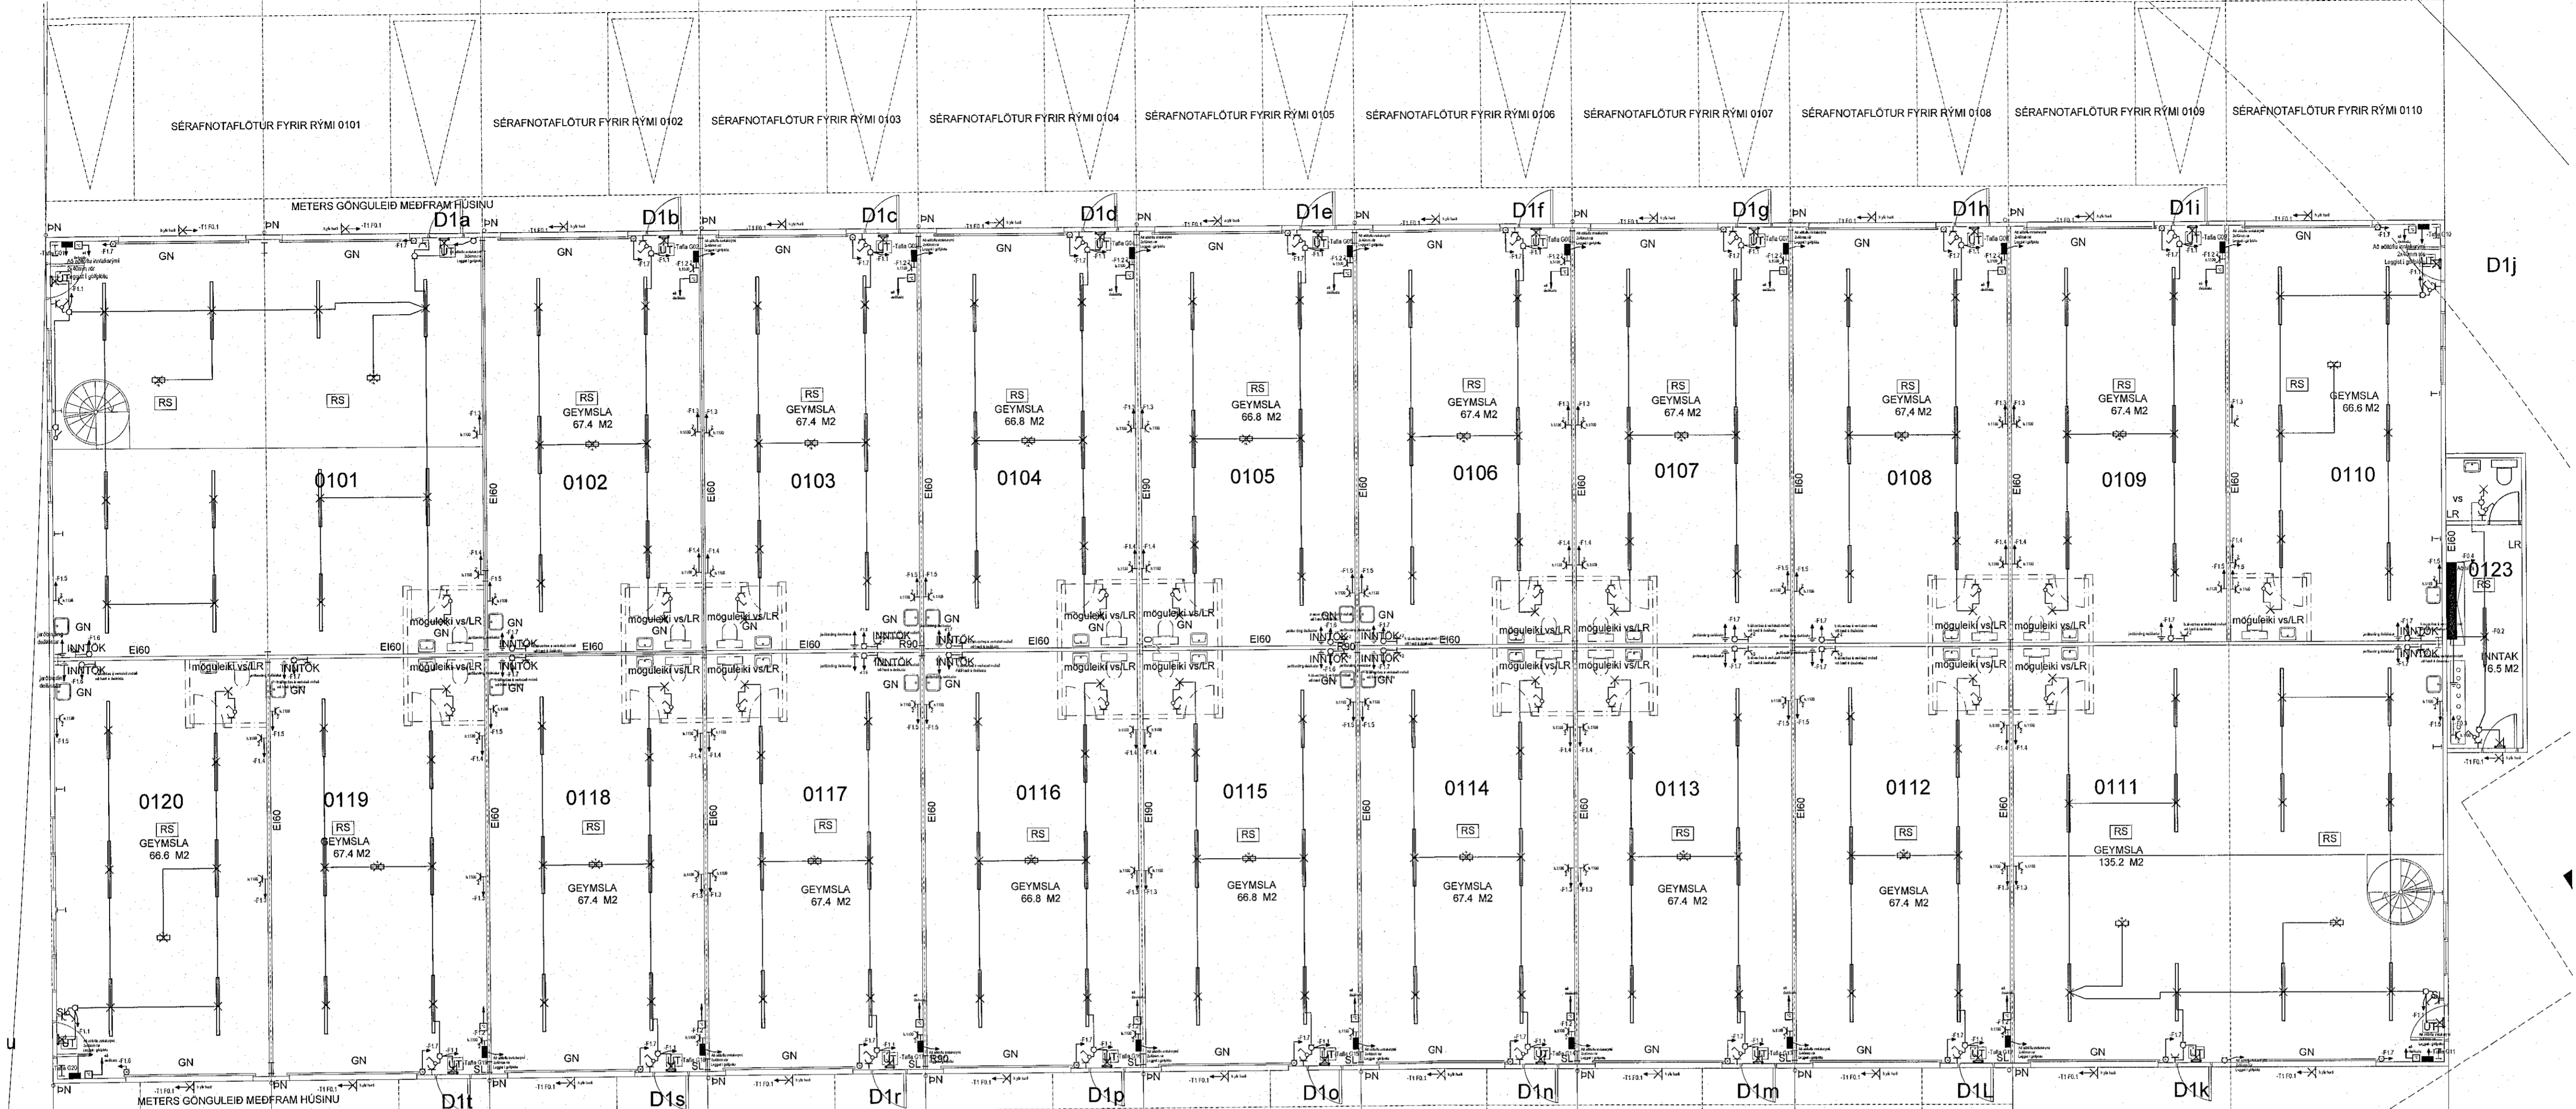

GRUNNMYND MILLILOFT

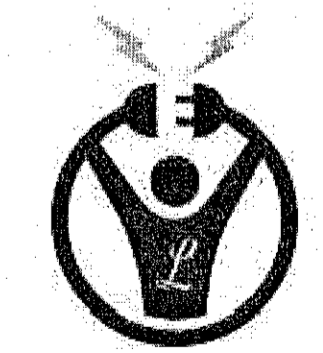

Lilla Raf

Hönnun, ráðgjöf, forritun

Vigdundur Guðmundsson · Hulduhóll 13 820 Eyrarbakka
lullaraf@gmail.com, 832-1232

| | | |
|----------------------|------------|-------------|
| Verkefni | | |
| Dofrahella 1 | | |
| Staðsetning | Dags | Frumstærð |
| Hafnarfrói | 24.11.2022 | A1 |
| Hannaó | Teiknað | Blátt nr. |
| Vigdundur | Viglundur | 1/50 |
| Veikufás | Verknumér | 102 |
| Lágspenna, lampaplan | 2211_02 | |
| Samskipti | Kenning | 030576-5009 |
| Vigdundur G. | | |