


Nr. 134 VB Veggbiti langhlíð

Límré: 185*315, L=5795 mm


Samtals: 1 stk.

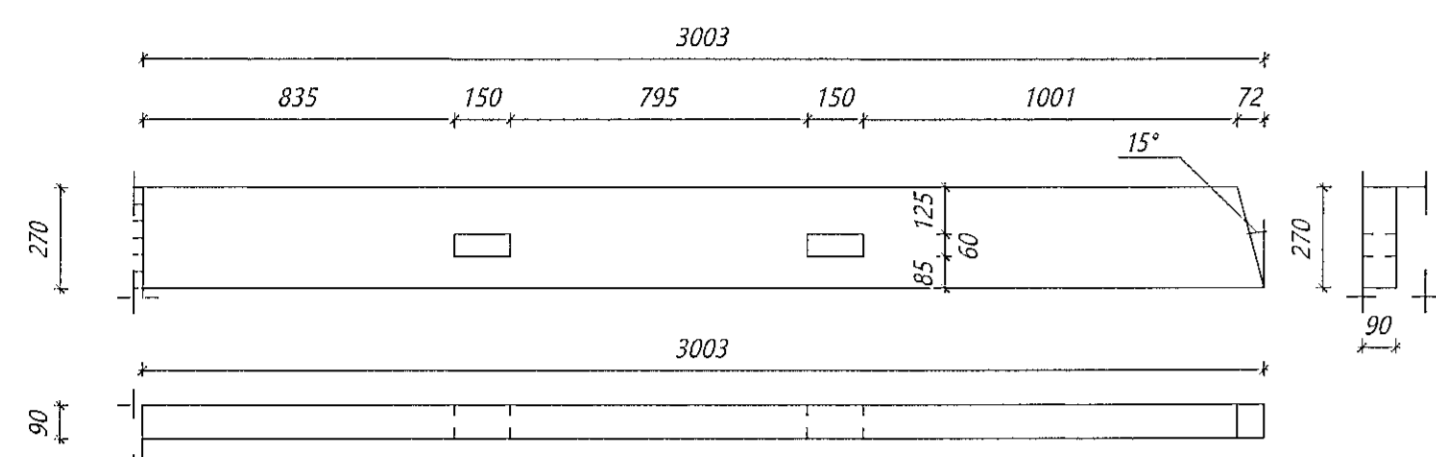

Nr. 135 SL Stoð langhlíð

Límré: 90*270, L=3003 mm


Samtals: 2 stk.

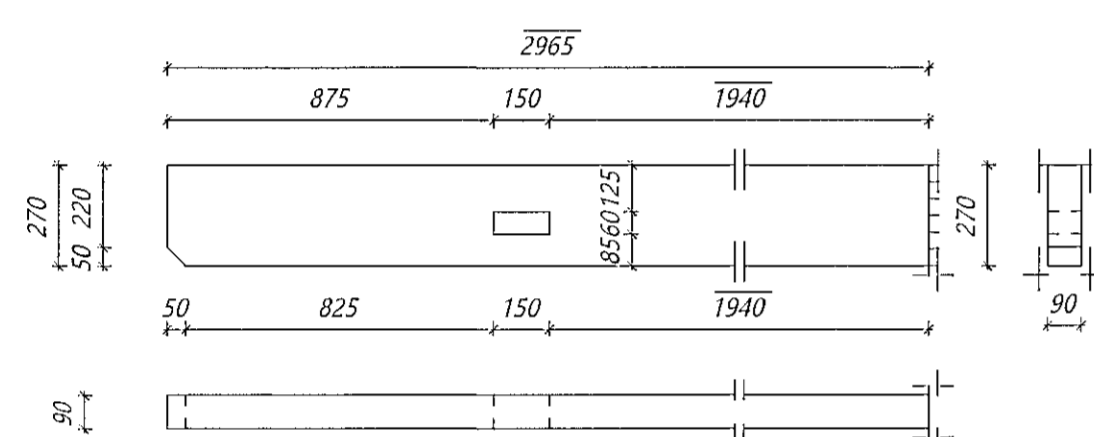

Nr. 136 SL Stoð langhlíð

Límré: 90*270, L=2965 mm


Samtals: 1 stk.

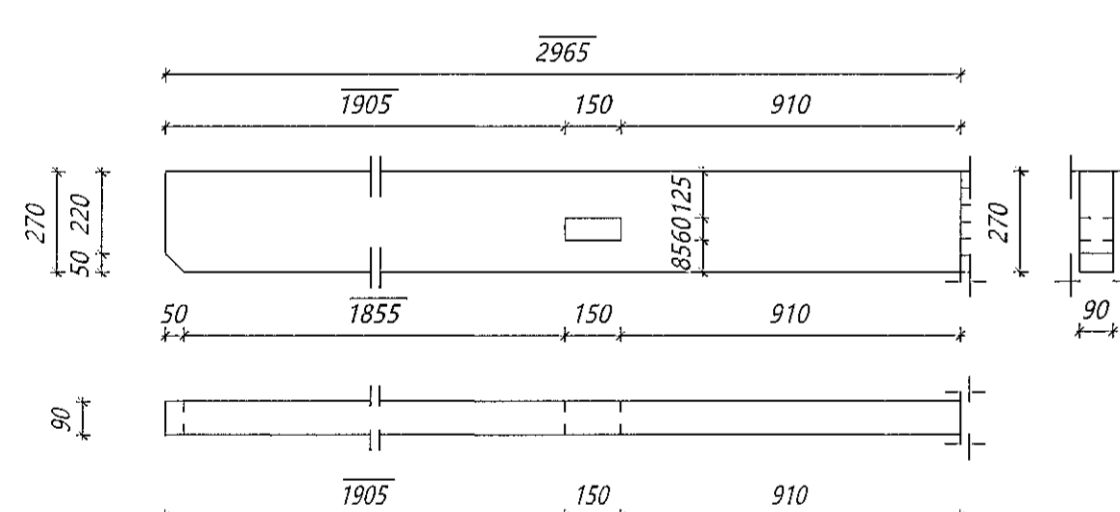

Nr. 137 SL Stoð langhlíð

Límré: 90*270, L=2965 mm


Samtals: 1 stk.

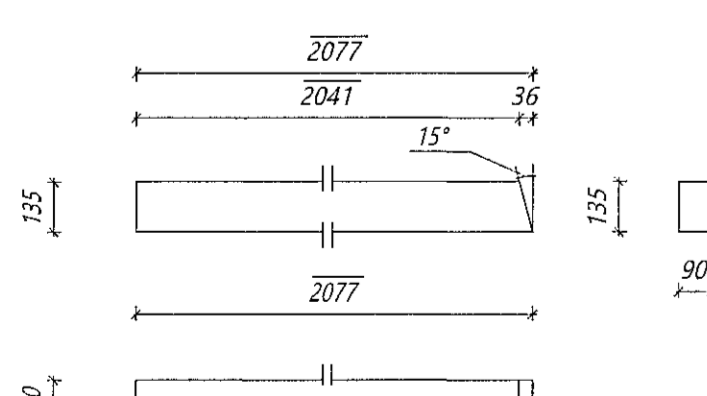

Nr. 138 GS Gluggastoð

Límré: 90*135, L=2077 mm


Samtals: 1 stk.

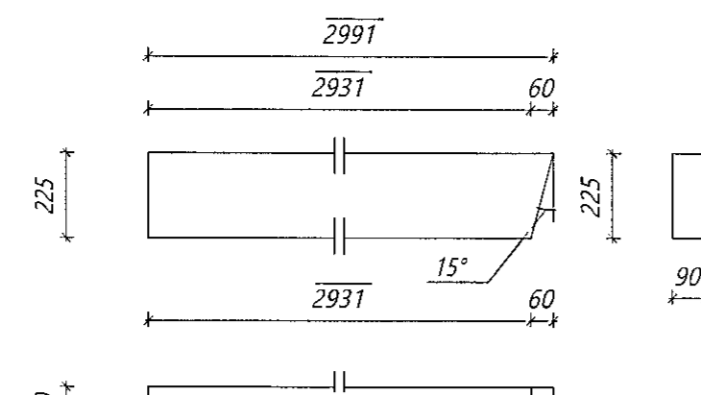

Nr. 139 HS Hurðastoð

Límré: 90*225, L=2991 mm


Samtals: 4 stk.

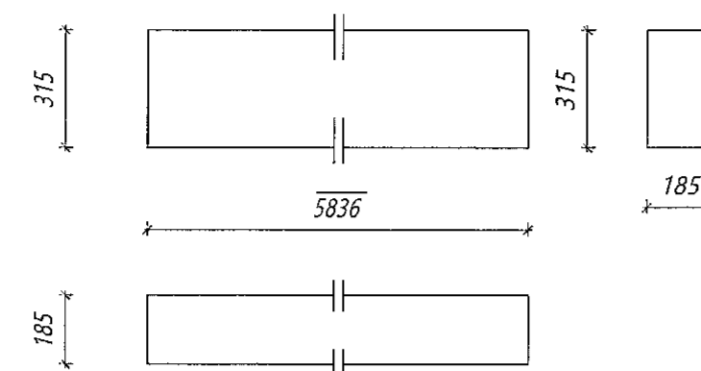

Nr. 140 HB Hurðabiti

Límré: 185*315, L=5836 mm


Samtals: 1 stk.

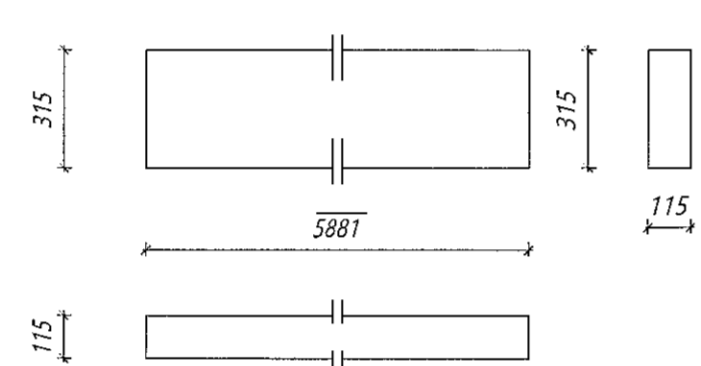

Nr. 141 HS Hurðastoð

Límré: 115*315, L=5881 mm


Samtals: 2 stk.

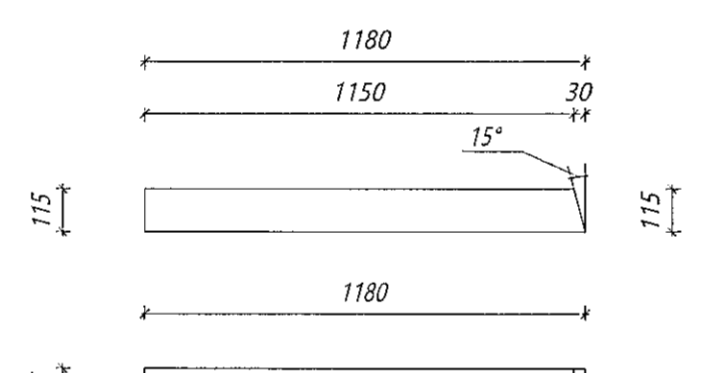

Nr. 142 HB Hurðabiti

Límré: 115*115, L=1180 mm


Samtals: 3 stk.

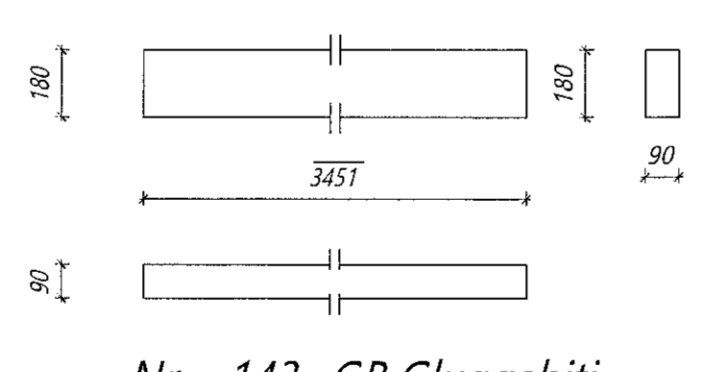

Nr. 143 GB Gluggabiti

Límré: 90*180, L=3451 mm


Samtals: 2 stk.

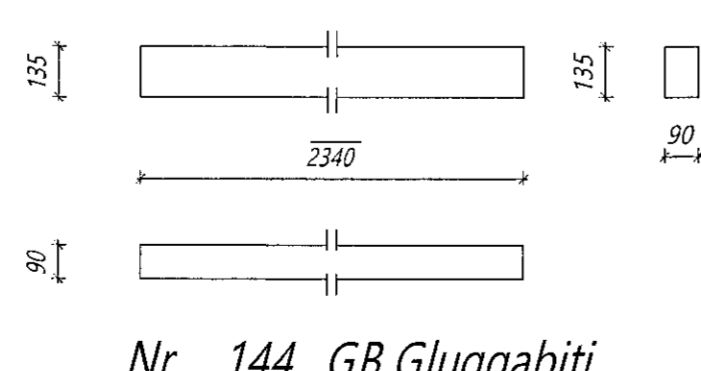

Nr. 144 GB Gluggabiti

Límré: 90*135, L=2341 mm


Samtals: 2 stk.

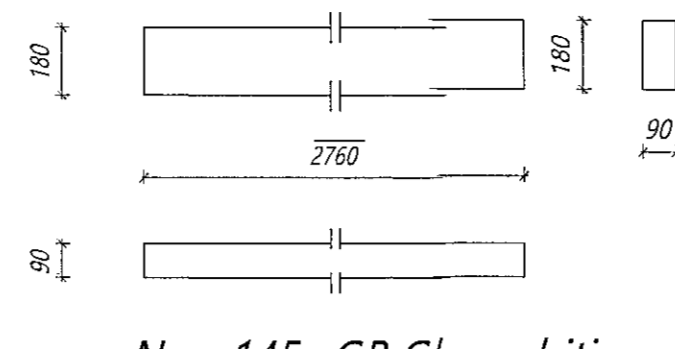

Nr. 145 GB Gluggabiti

Límré: 90*180, L=2760 mm


Samtals: 3 stk.

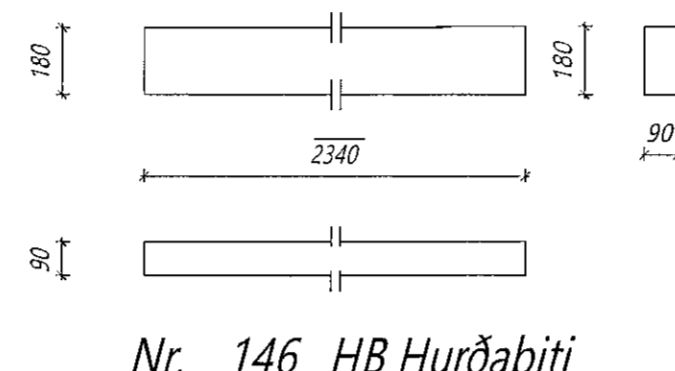

Nr. 146 HB Hurðabiti

Límré: 90*180, L=2340 mm


Samtals: 1 stk.

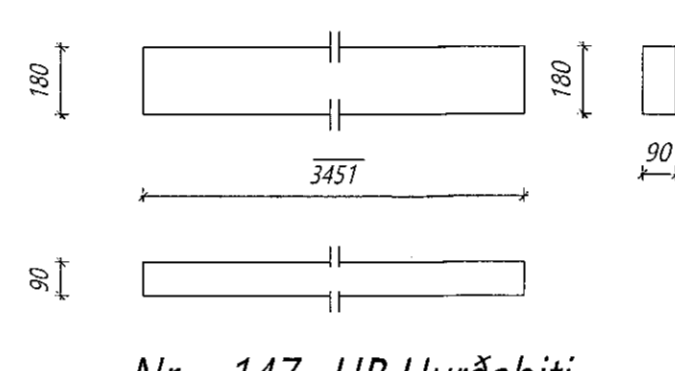

Nr. 147 HB Hurðabiti

Límré: 90*180, L=3451 mm


Samtals: 1 stk.

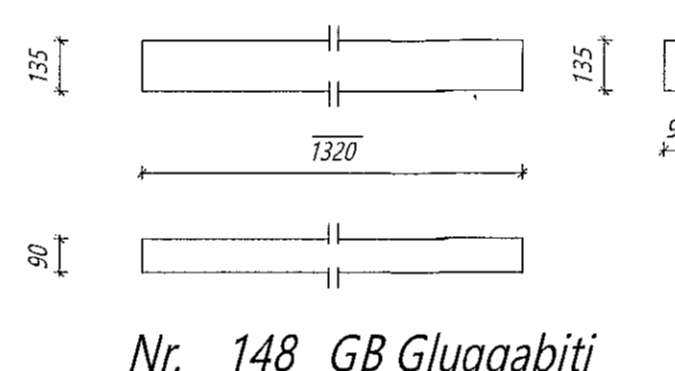

Nr. 148 GB Gluggabiti

Límré: 90*135, L=1320 mm


Samtals: 13 stk.

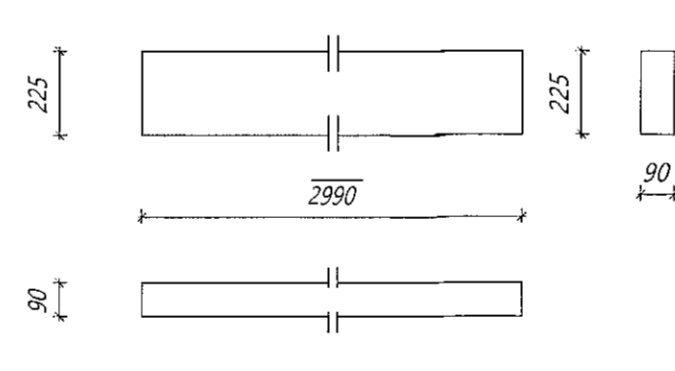

Nr. 149 GLS Gluggastoð

Límré: 90*225, L=2990 mm


Samtals: 1 stk.

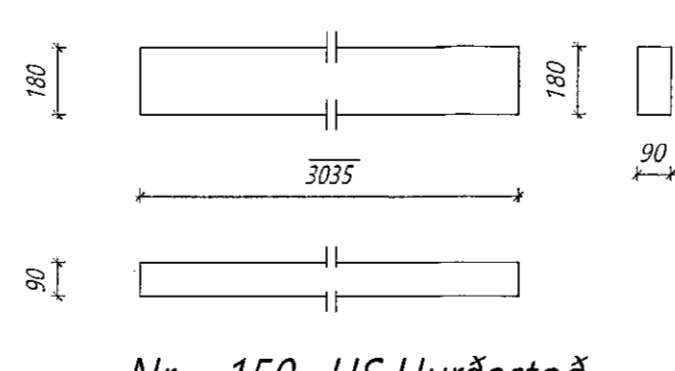

Nr. 150 HS Hurðastoð

Límré: 90*180, L=3035 mm


Samtals: 2 stk.

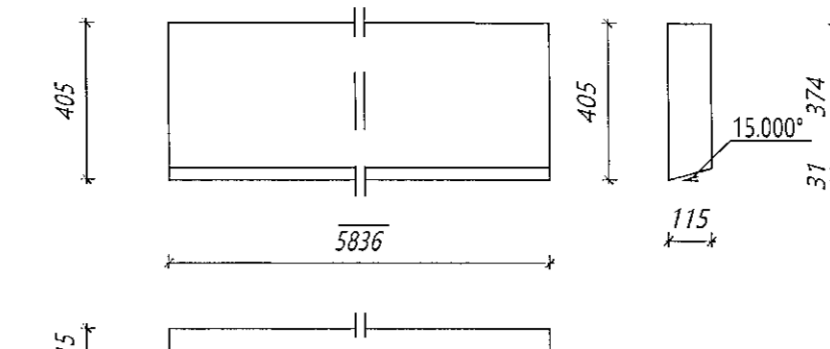

Nr. 152 KB Kantbiti

Límré: 115*405, L=5836 mm


Samtals: 1 stk.

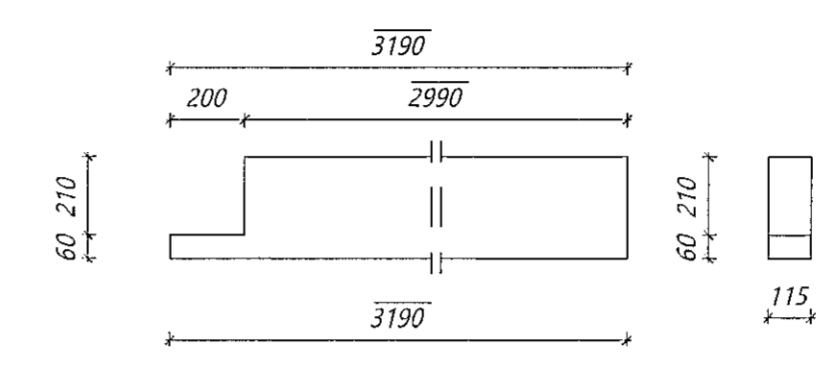

Nr. 178 HS Hurðastoð

Límré: 115*270, L=3190 mm


Samtals: 2 stk.

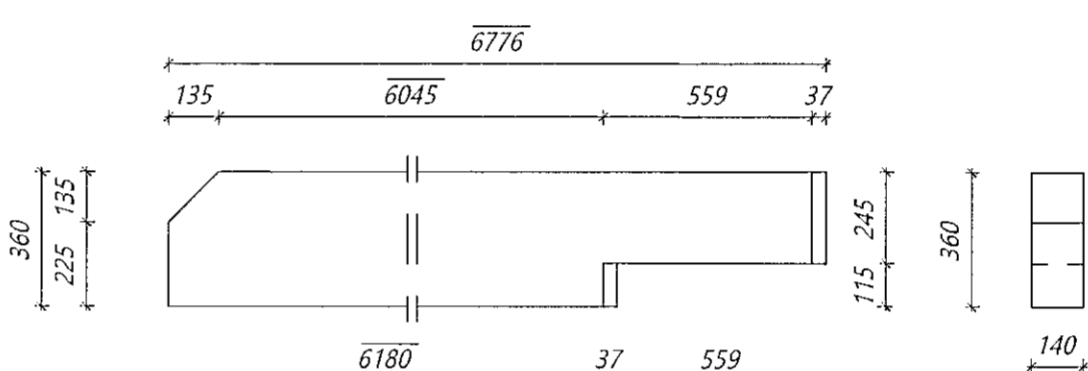

Nr. 154 GS Gaffstoð

Límré: 140*360, L=6776 mm

Samtals: 2 stk.

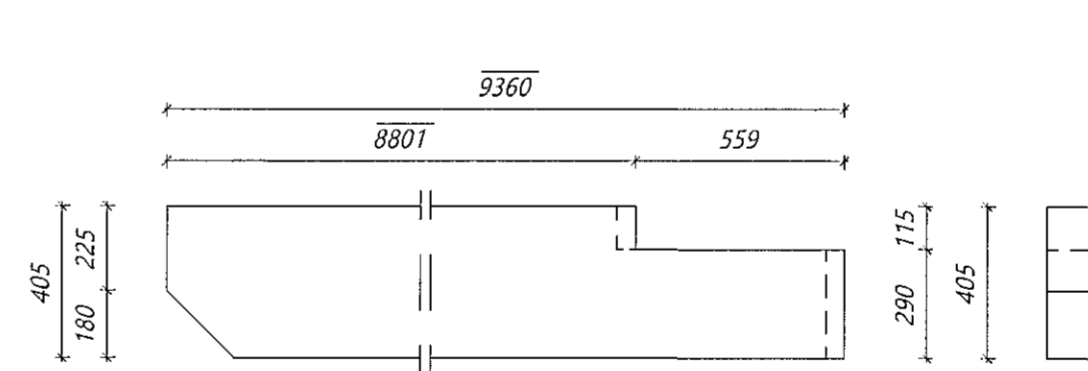

Nr. 155 GS Gaffstoð

Límré: 185*405, L=9360 mm

Samtals: 1 stk.

18. jan. 2023

Nr.	Heiti	Kvarði	Útgáfud.
18.484	Afstöðumynd	1:500	23.06.2021

Skýringar
Öll mál eru í men nema annað sé tekið fram

391

391

