




13. APR. 2023

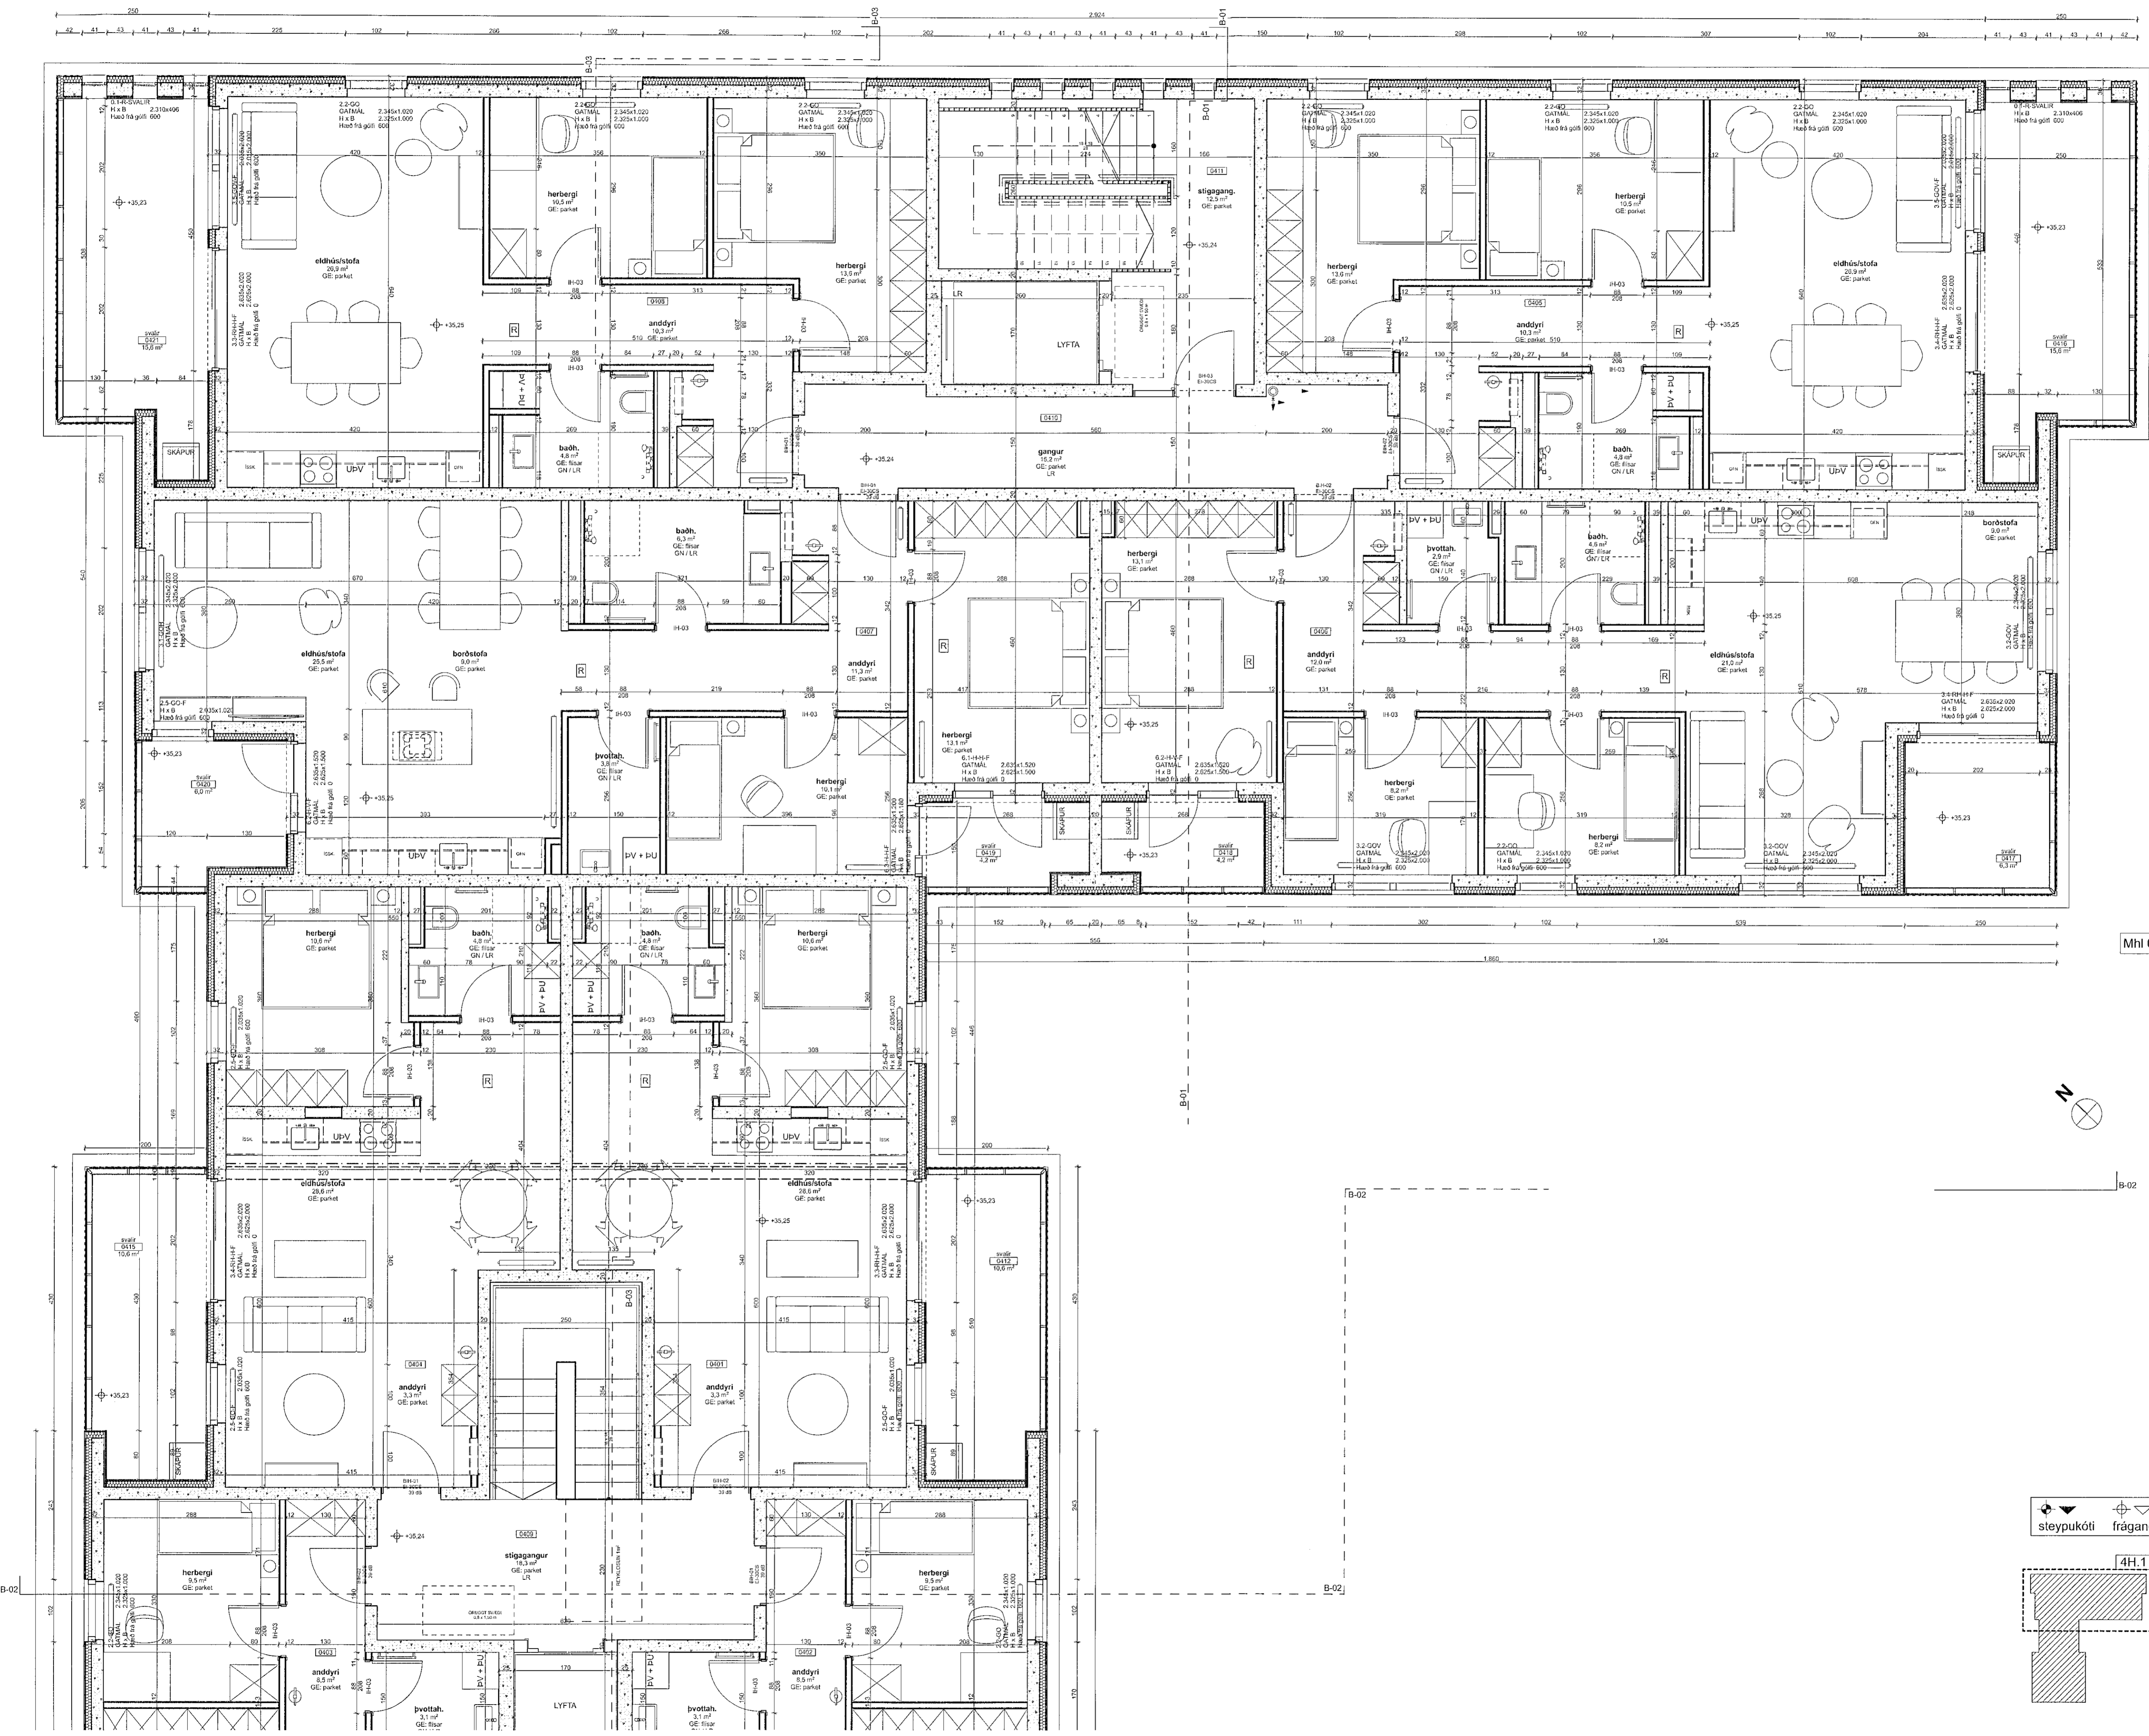

Mhi 04

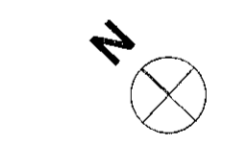

steybukóti frágangskóti

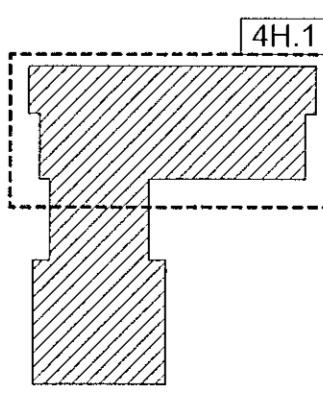

REV	BREYTINGAR	dags.
<p><b>Arkitektar</b>          Hringhamar 13-15          Hafnarfjörður</p>		
dags.	7.9.2022	
mkv.	1:50	
teikn.	AB, AK, JK, AMK, JK	
verkor.	2201	
<p>Graf samþykkt af stjórnun. Fsta skil samband við höfund af Gæðum gæti.          HANDELLOU</p>		
<p>Höfundur teikningararkitekt 029565-3399 h@ark.is          Pólur Halsson arkitekt 07895-2119 ph@ark.is          Félagsnúmer 31 101 Reykjavík 562-9999 www.ark.is</p>		
<p>TEIKNING 7 AF 56  <b>AV.1.7</b></p>		