



12.10.2023

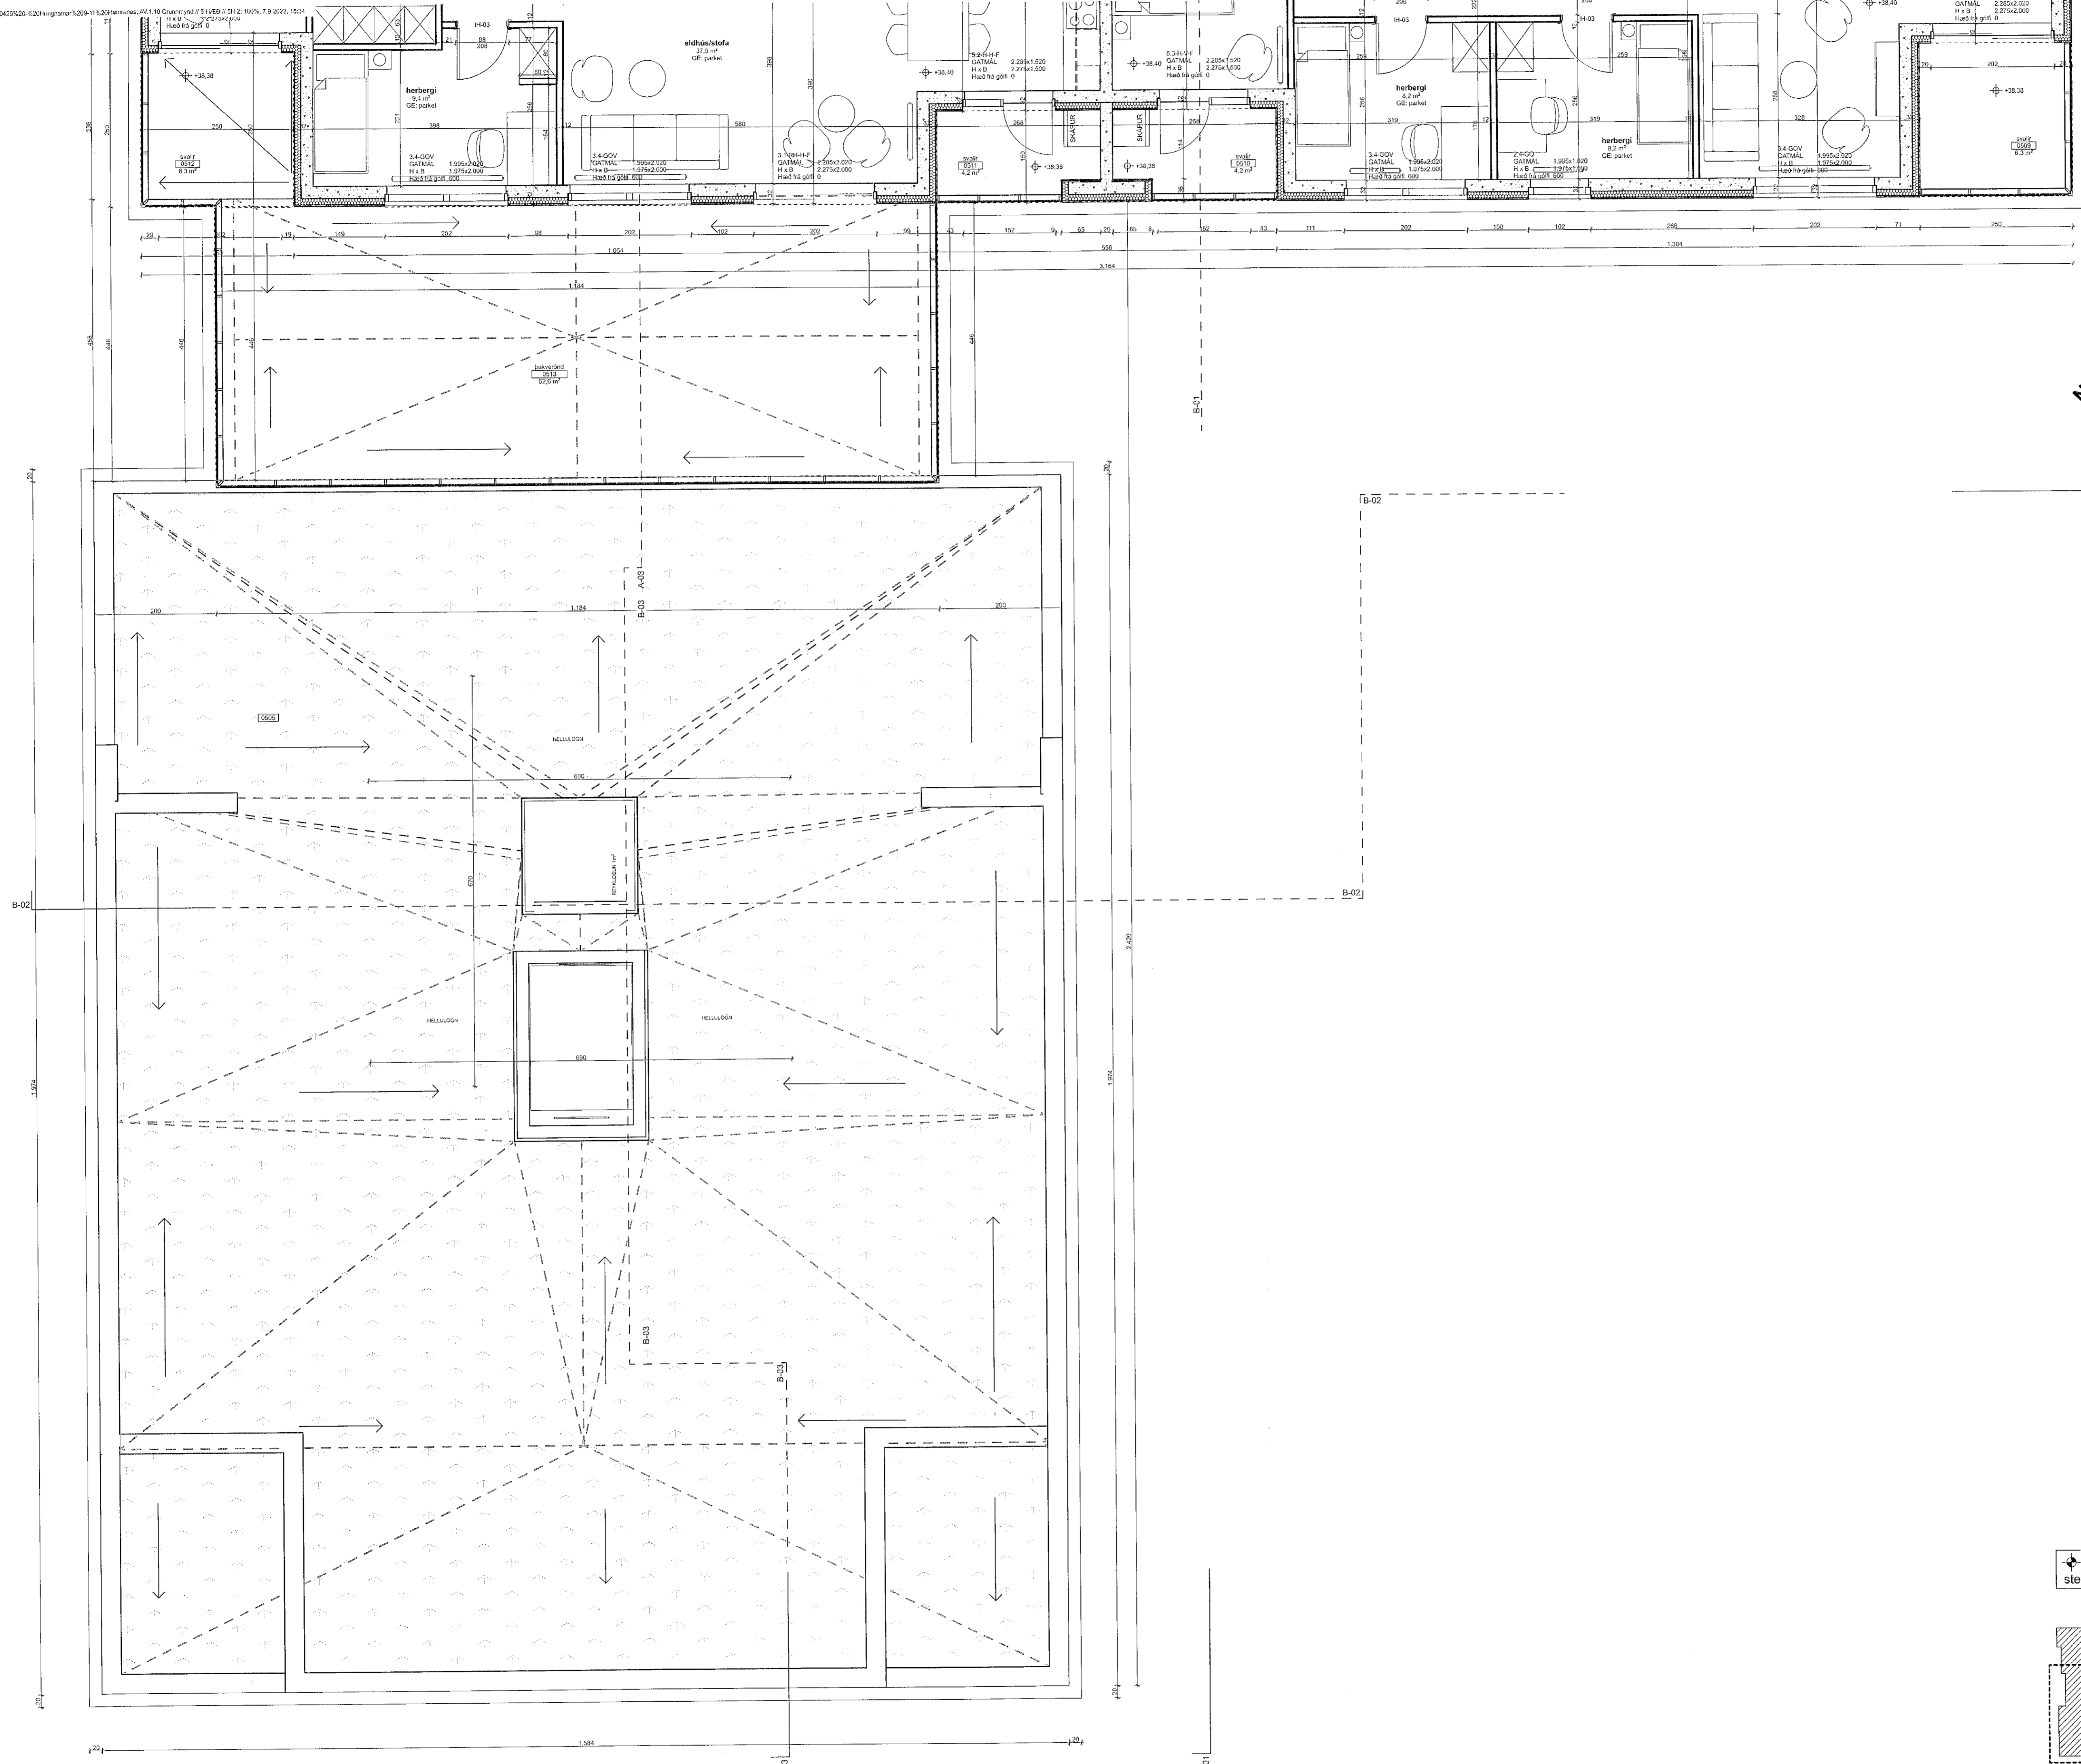


Mhi 04

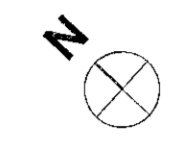

B-02

steypakóti frágangskóti

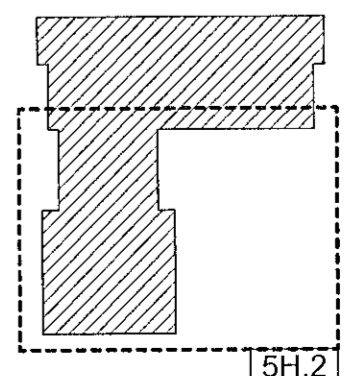

REV.	BREYTINGAR	dagur
<p><b>Arkitektar</b></p> <p>Hringhamar 13-15 Hafnarfjörður</p> <p>Grunnmynda // 5H.ED // 5H.2</p>		
Jags.	7.9.2022	
mkv.	1:50	
teikn.	AB, AK, AK, AMK, JK	
verkrnr.	2201	

DE not samþykkt á stálum. Húsi skal samband við hönnuð ef ávaranandi þetta.

Haraldur Ingersson arkitekti 03056-3389 hi@arkitekta.is  
Páll Halldórsson arkitekti 07089-2119 ph@arkitekta.is

Flís: 600 31 101 Reykjavík 562-5959 www.arkitekta.is

TEKNING 10 AF 56  
AV.1.10