




13. Jún. 2023

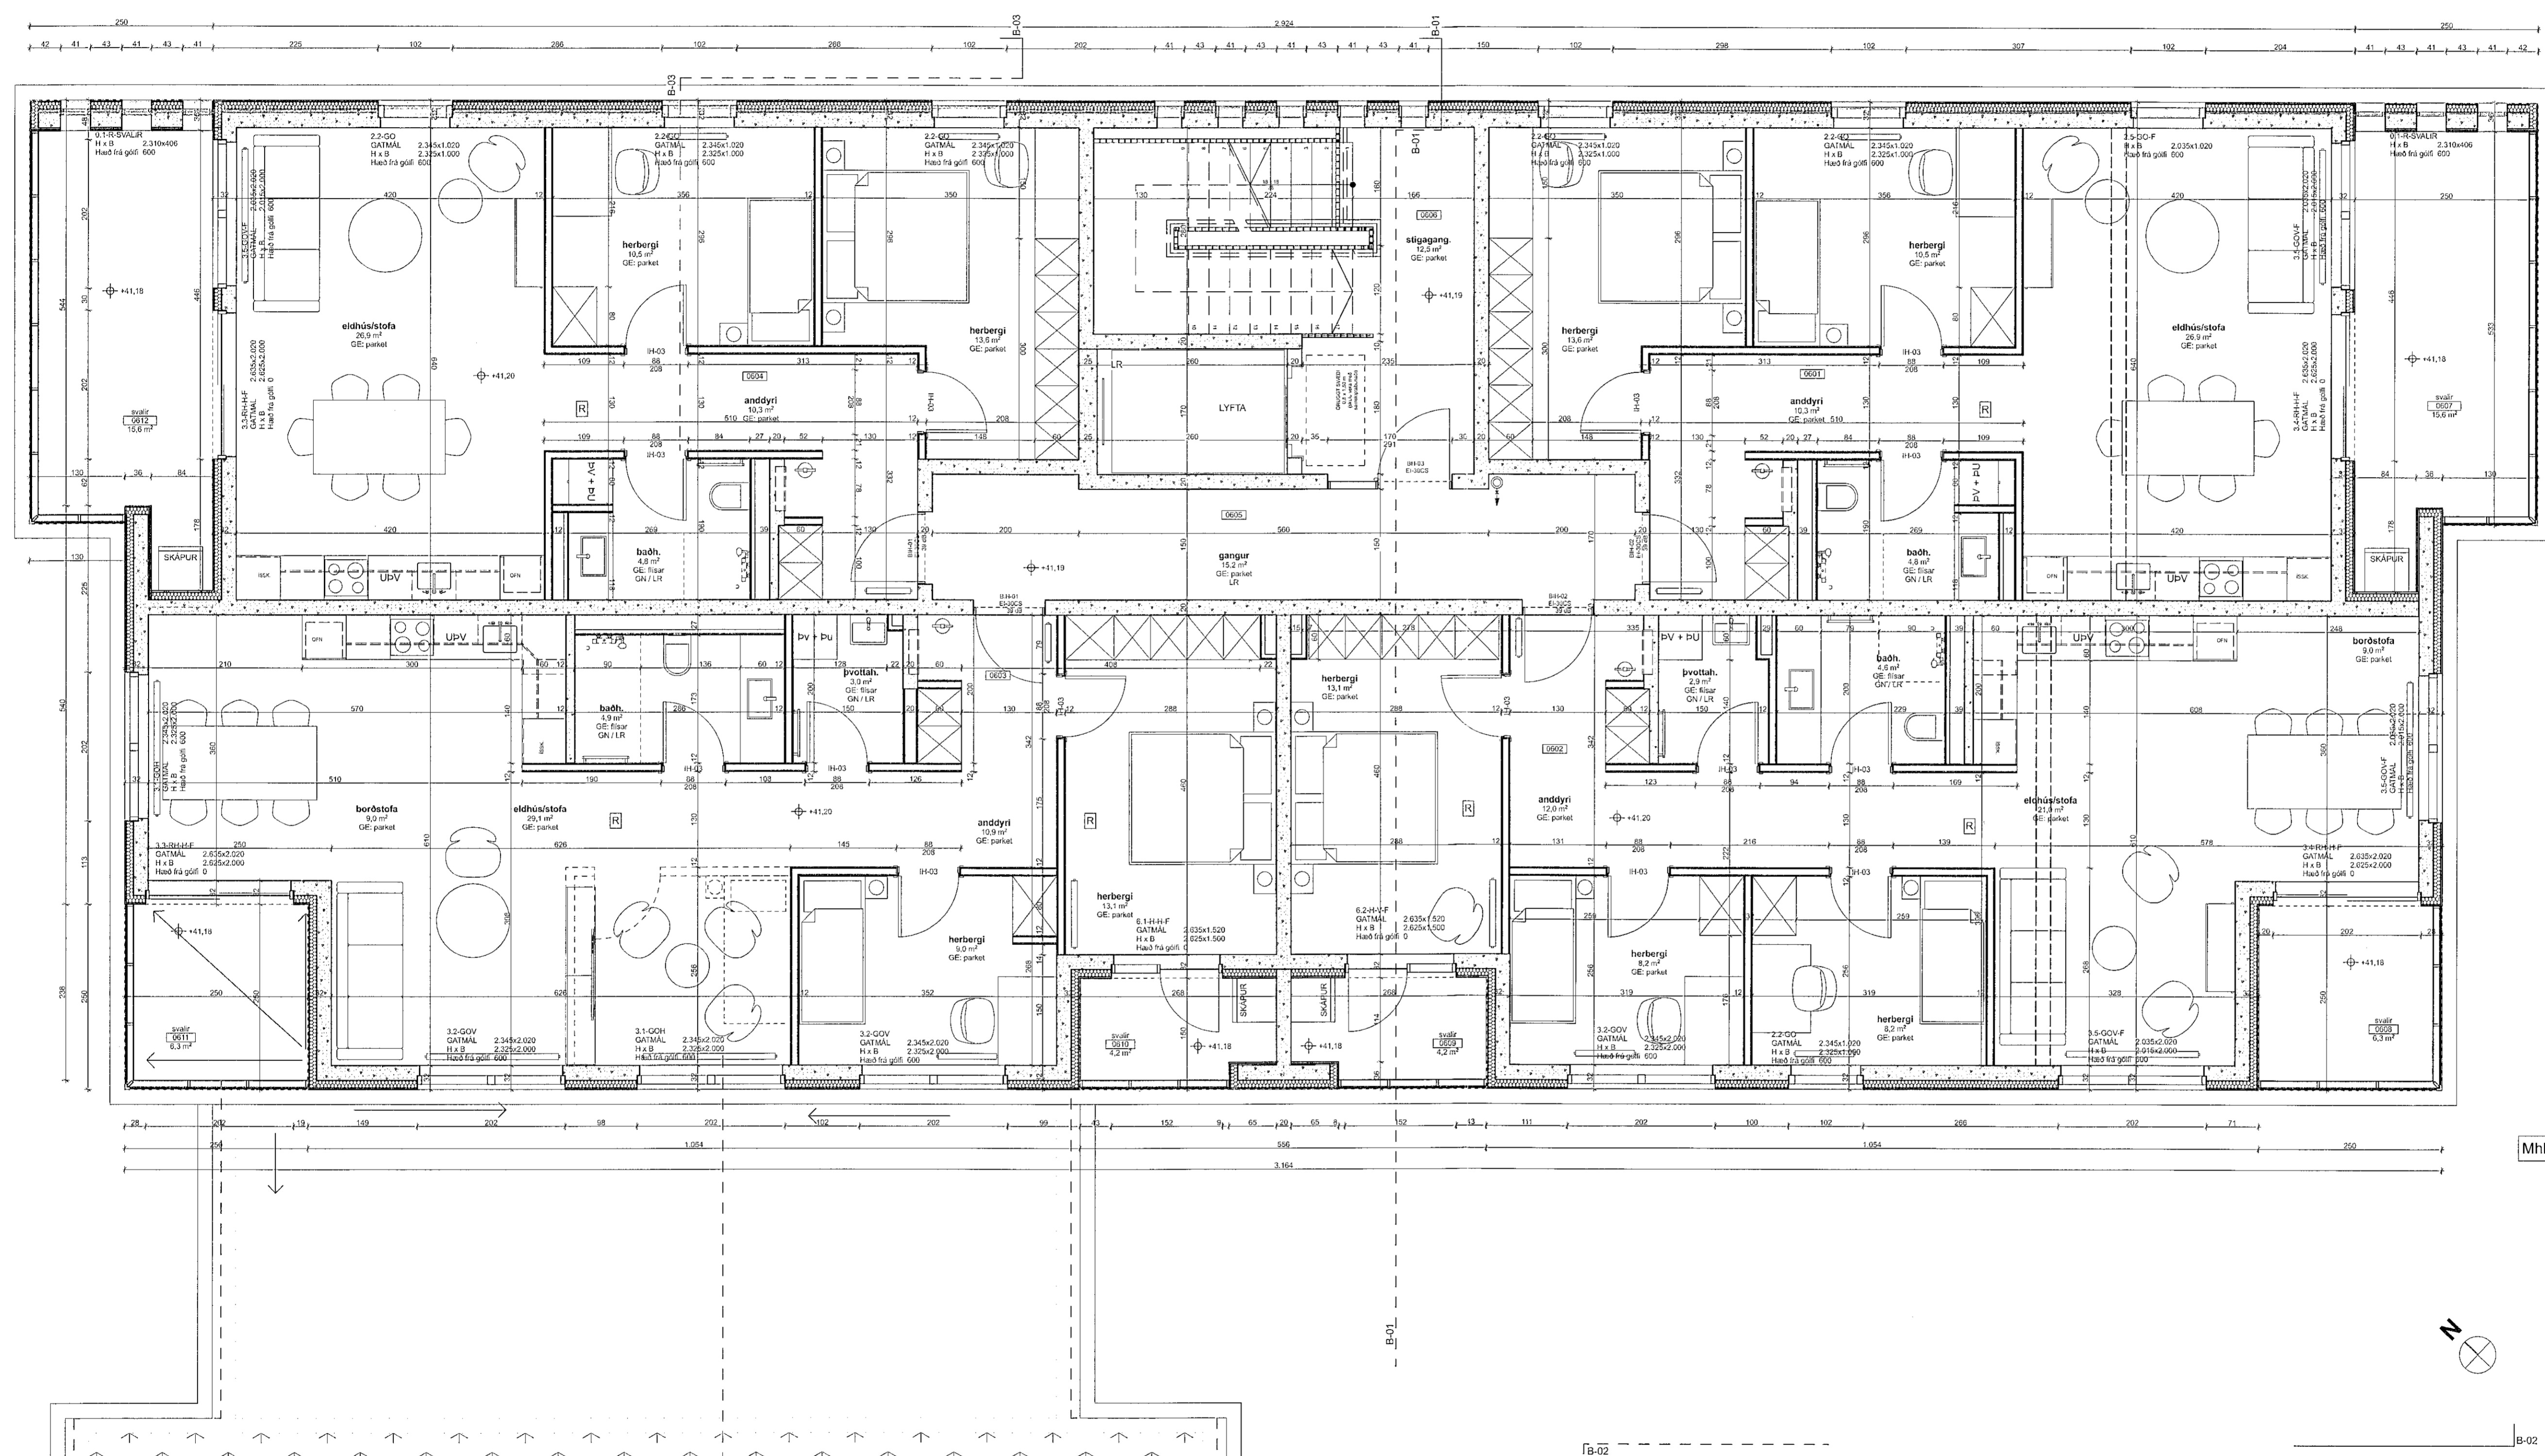

MhI 04

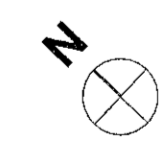

steypukóti frágangskóti

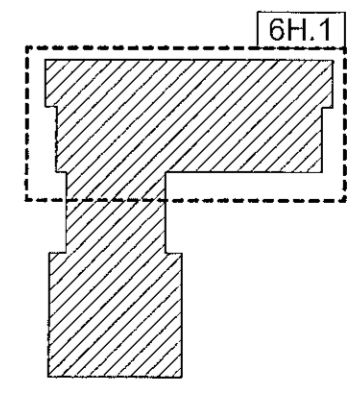

REV: BREYTINGAR dsg.

Arkitektar
 Hringhamar 13-15
 Hafnarfjörður
 Grunmynd // 6.HÆB // 6.H1.1

dags. 7.9.2022
 mkv. 1:50
 teikn. AB, AK, AM, JK
 verken. 2201

OF MÍL SVAGNET A STAÐUM. RÍFTA SKAÐ SAMBAND VÍÐ HÉLDUÐ OF BÓSVANINGI GÆT.
 Harður Ingvansson arkitekt 039956-3389 higg@plussark.is
 Páll Hjaltason arkitekt 070859-2119 pl@plussark.is
 Fískátt 203 21 101 Reykjavík 560-5500 www.plussark.is

TEKNIÐMI 11 AF 55
AV.1.11