




Samþykkt þing
19. jan. 2023

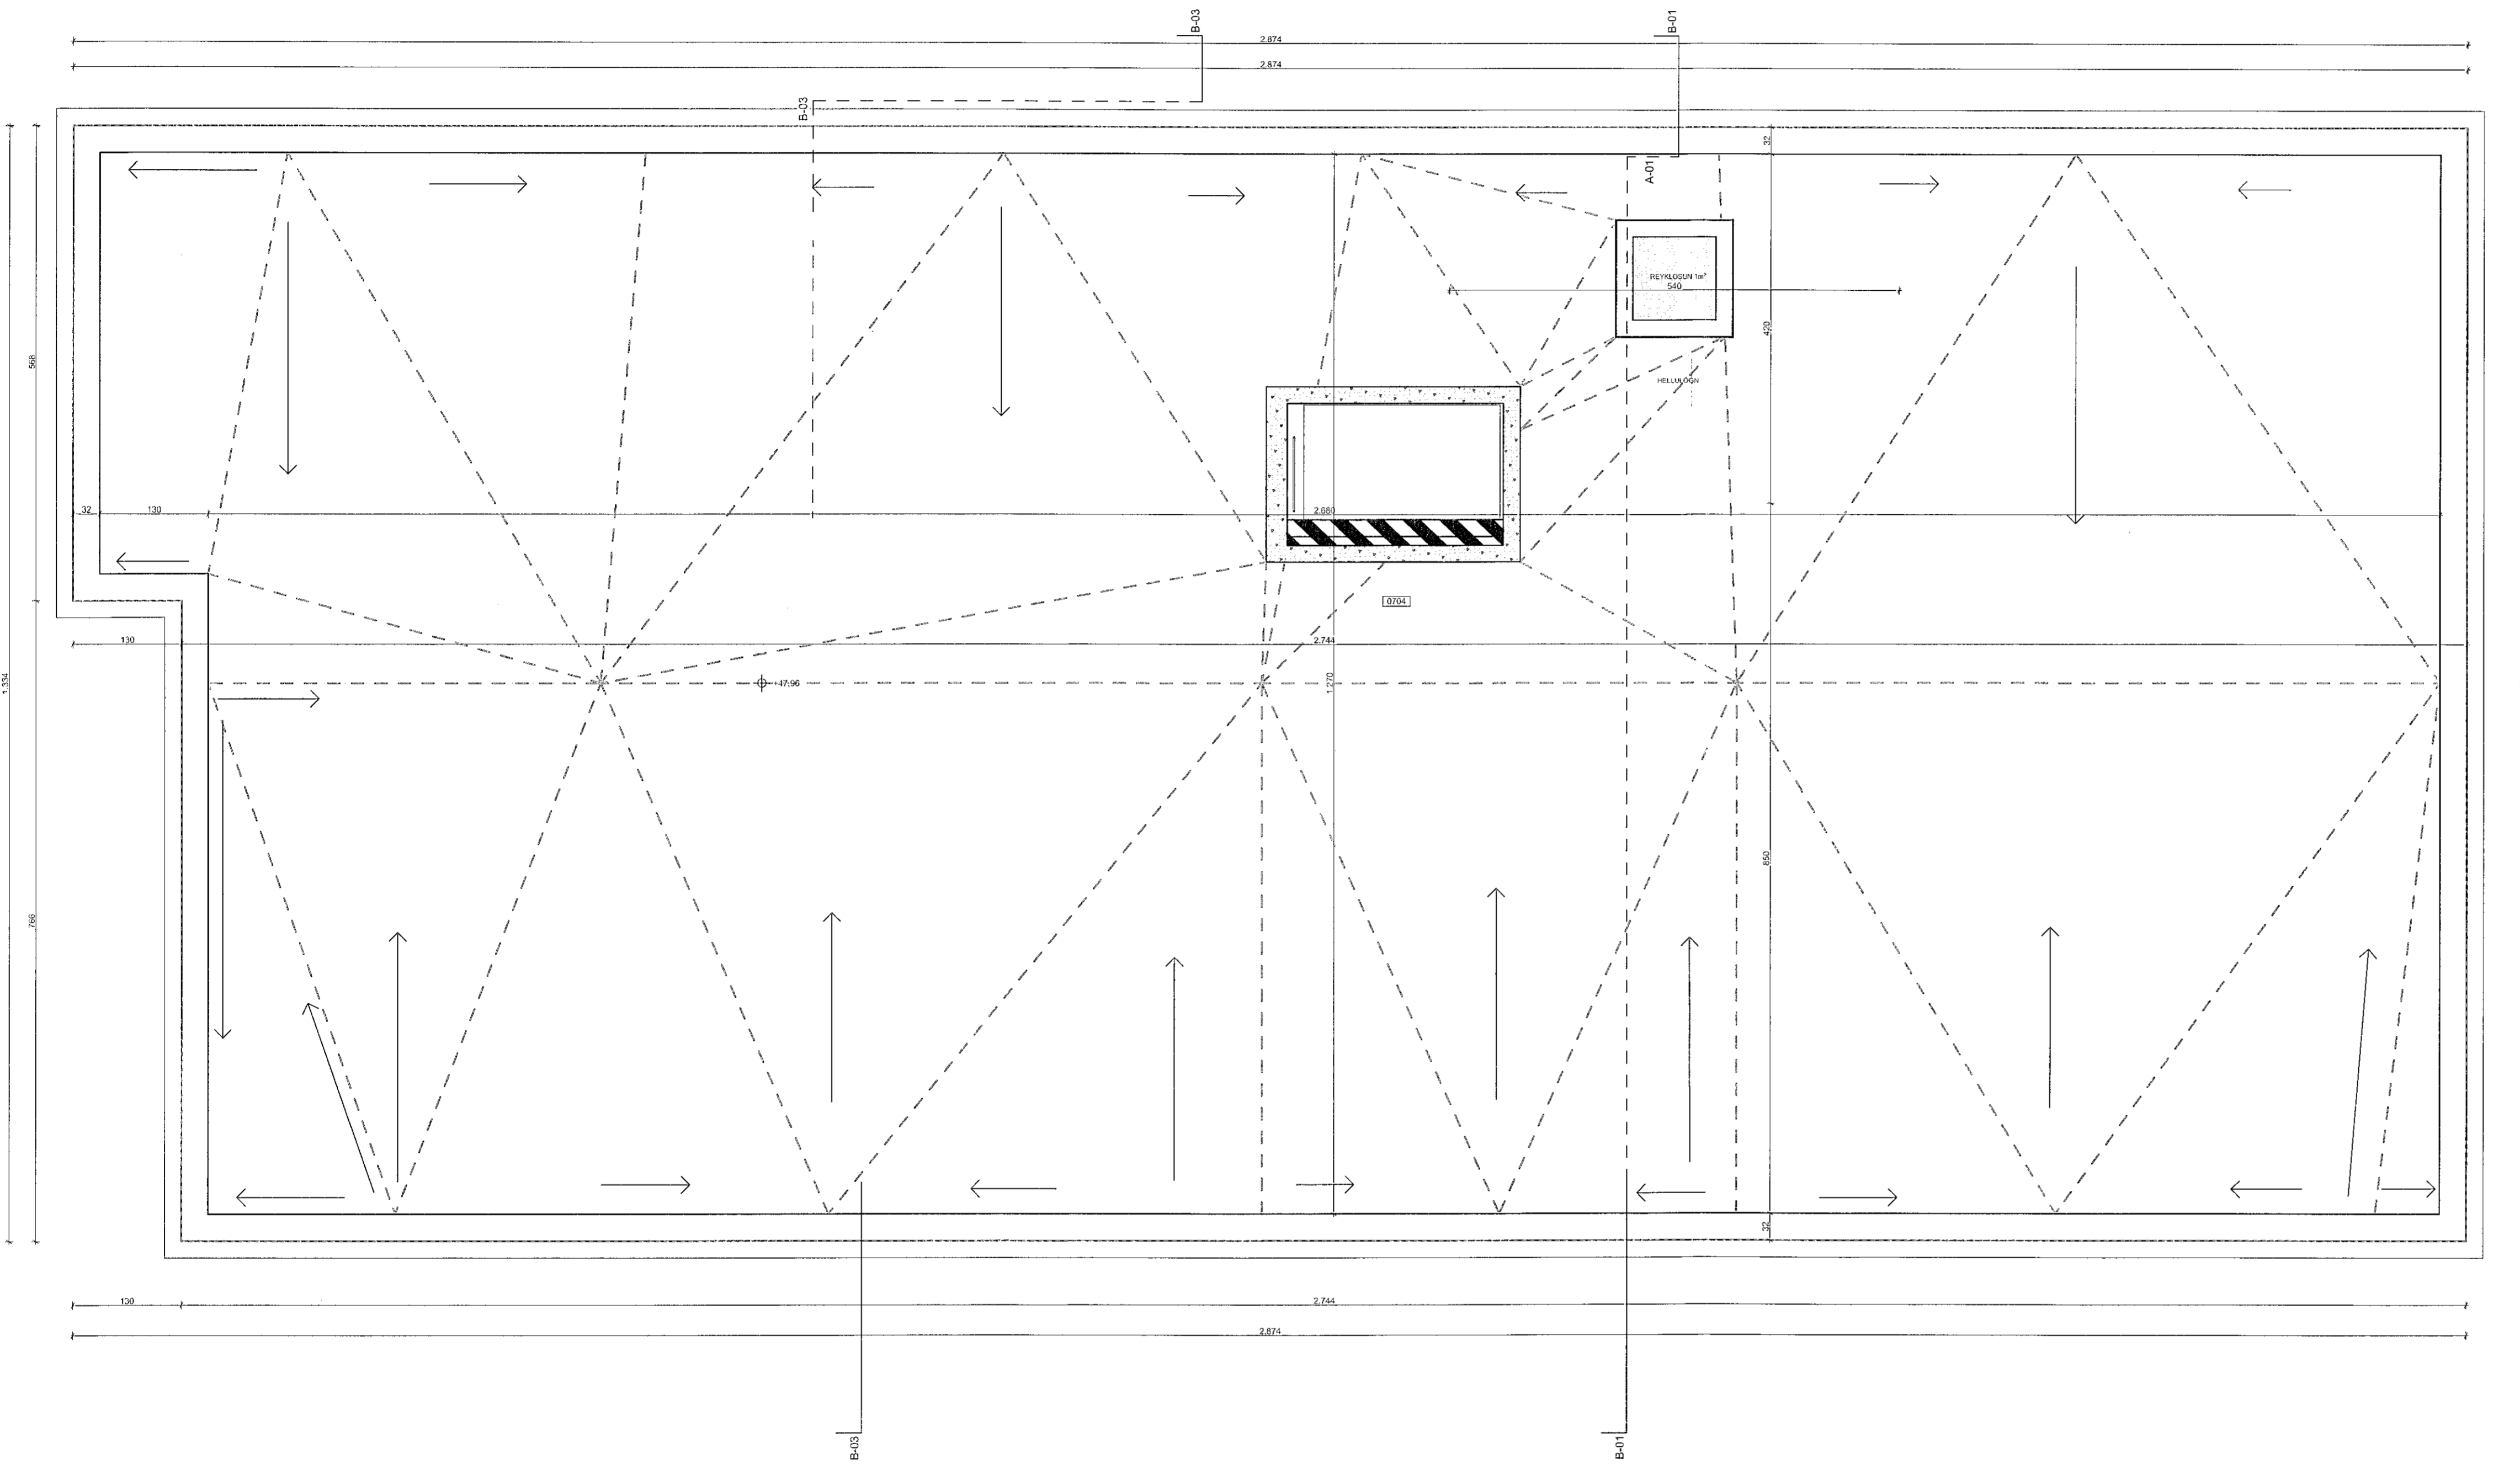

Mhl 04

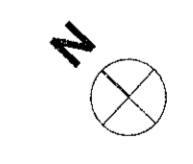

steypukóti
frágangskóti

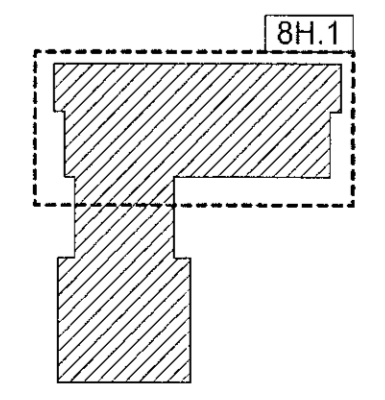

REV.	BREYTINGAR	dags.

Arkitektar
 Hringhamar 13-15
 Hafnarfjörður
 Grunnmynd // 8.H.1/ED Pak // 8H.1

dags.	7.9.2022
mkv.	1:50
teikn.	AB, AK, AK, MK, JC
verknr.	2201

Of all copyright & stáðum. Hóla skól skráðar og höfundur af samráði gæta.
 Harkatr Ingvarsson arkitekt 030666-3389 h@plusark.is
 Páll Háason arkitekt 070859-2119 p@plusark.is
 Fiskilaug 31 101 Reykjavík 562-5959 www.plusark.is

AV.1.13